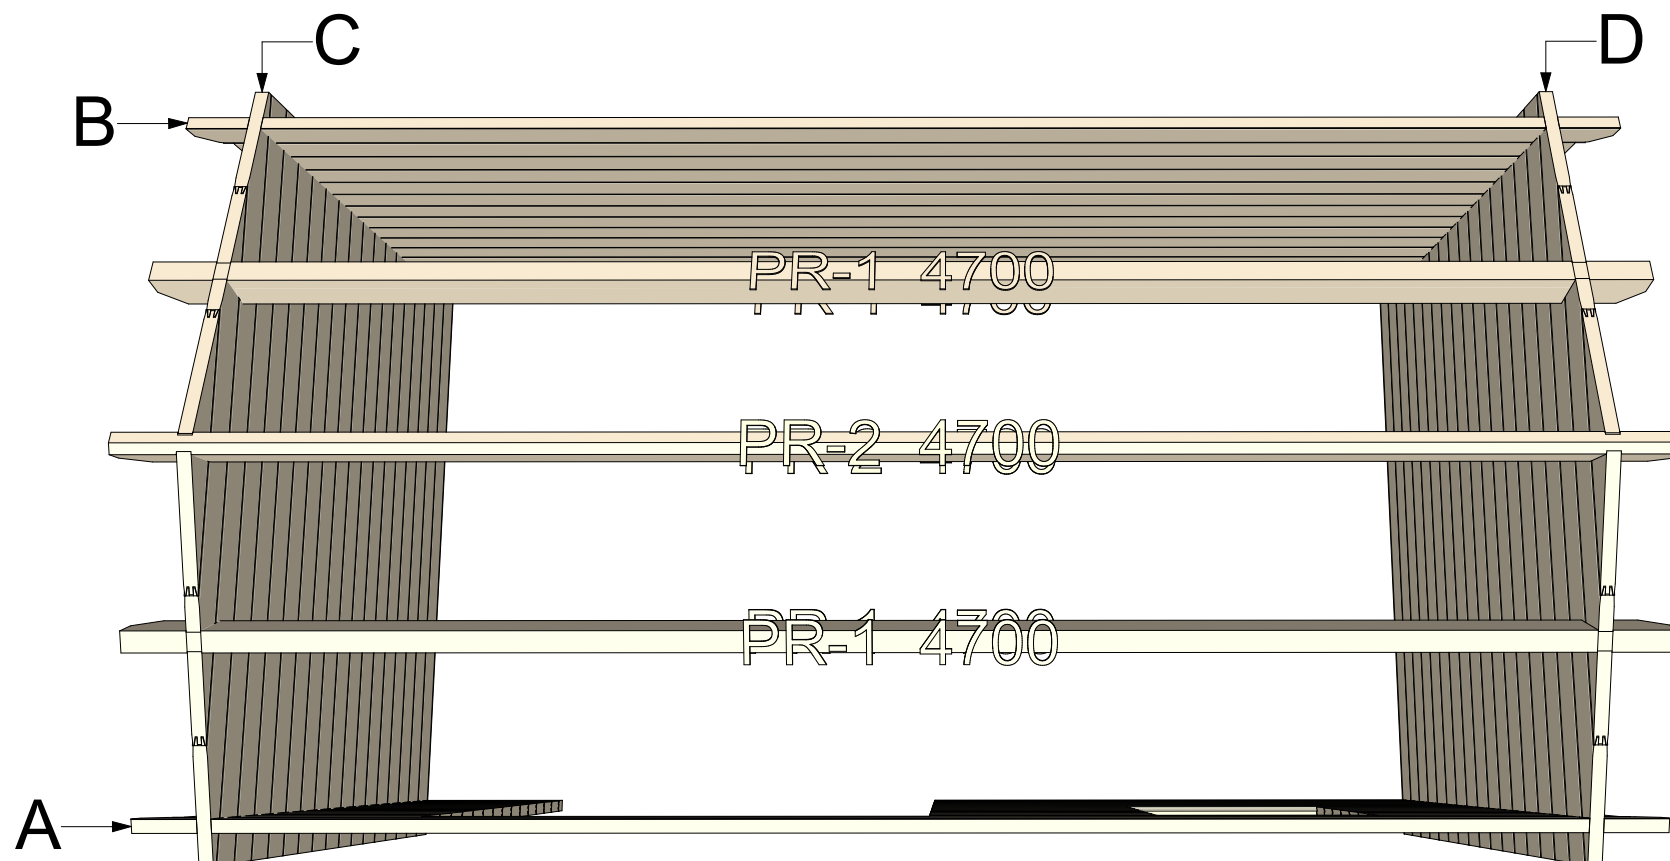




44 Liguria 2,5x4,5 v.1


Posizione pareti e travi del tetto



Thickness:	Project name:	Project ID:	Year:	Page:
44	Liguria 2,5x4,5	v.1	2022	2


Travetti sotto pavimento

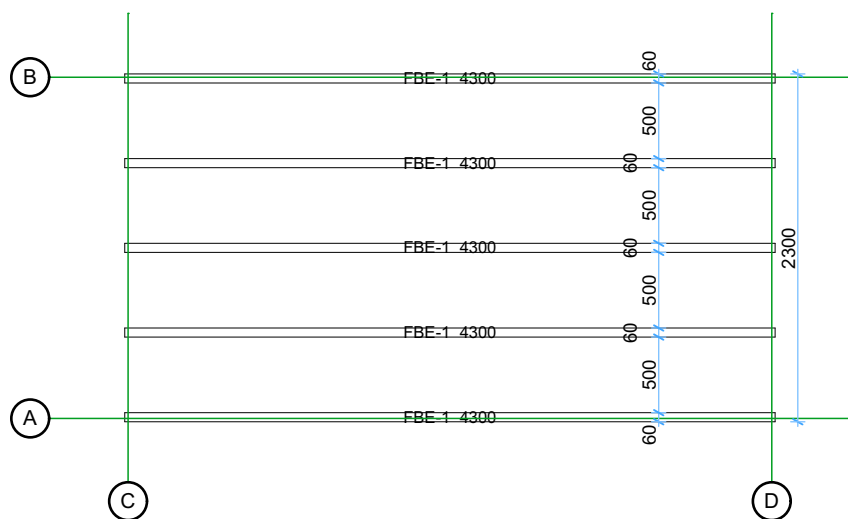1:50



Tavole pavimento

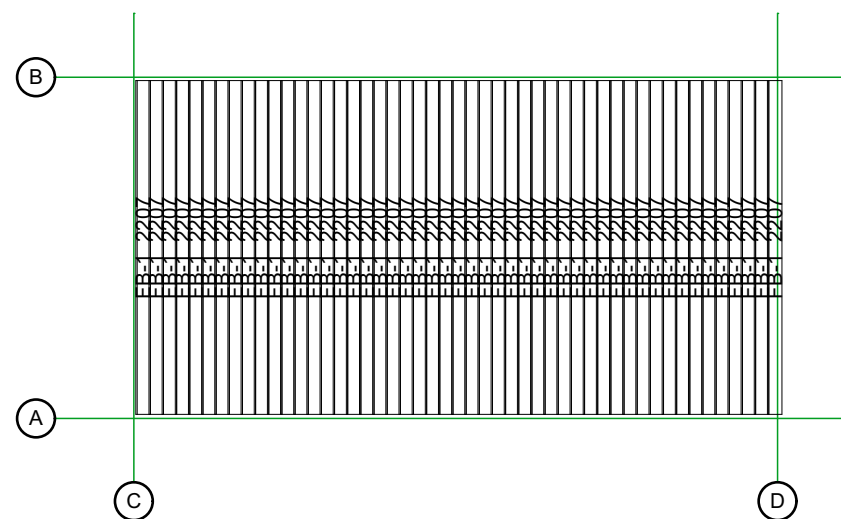
1:50



Thickness:	Project name:	Project ID:	Year:	Page:
44	Liguria 2,5x4,5	v.1	2022	3


Planimetria

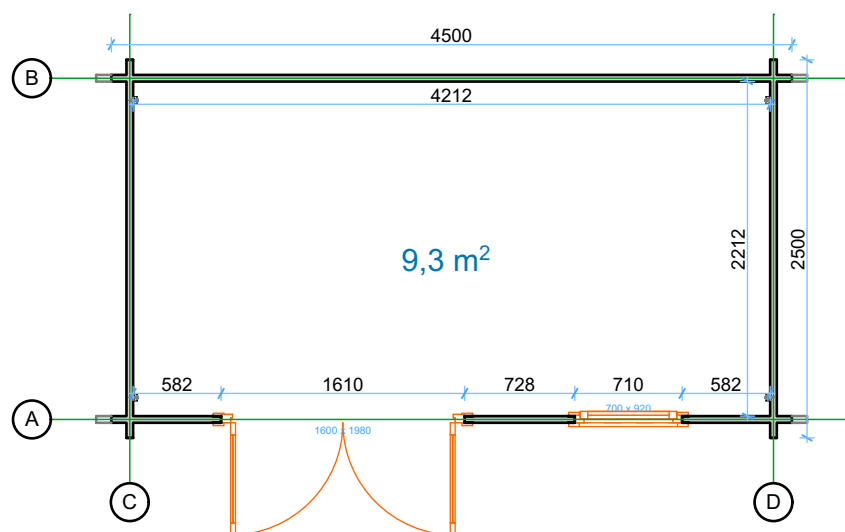1:50







Tavole tetto


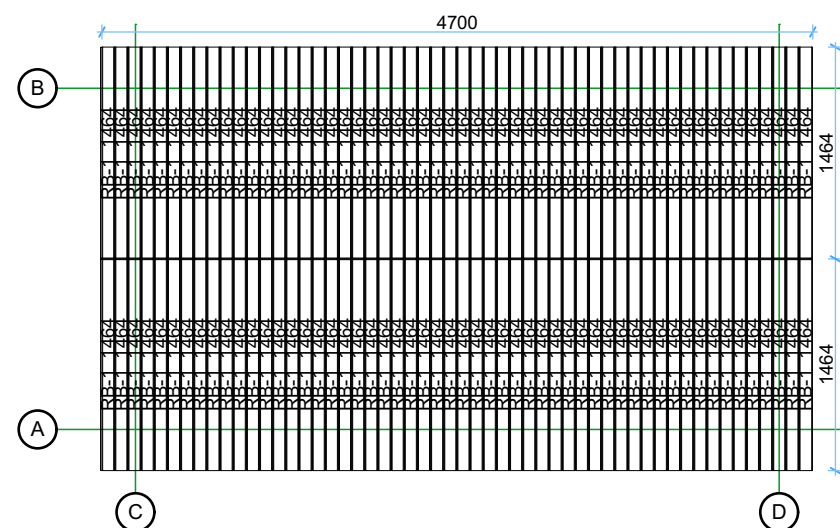
1:50



Thickness:	Project name:	Project ID:	Year:	Page:
44	Liguria 2,5x4,5	v.1	2022	4

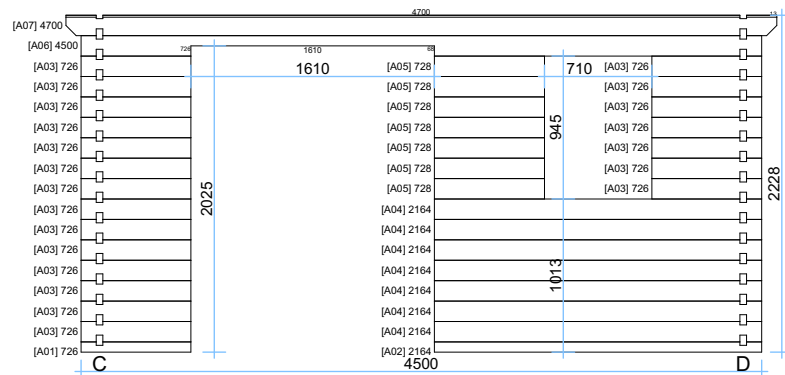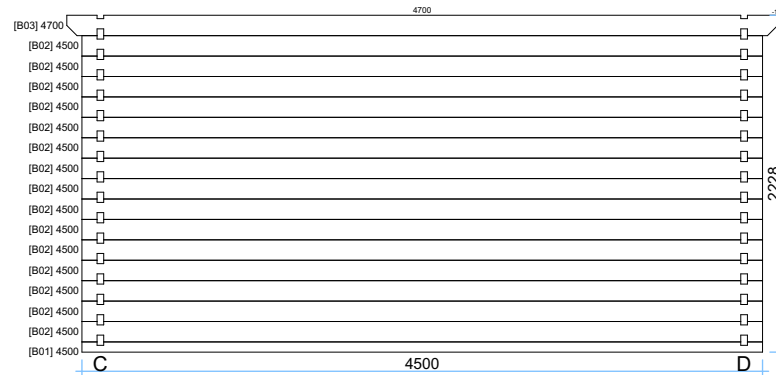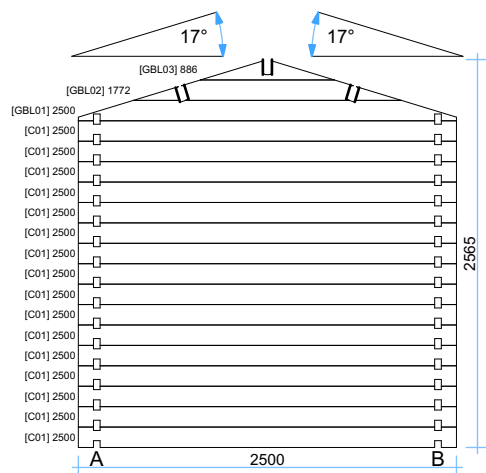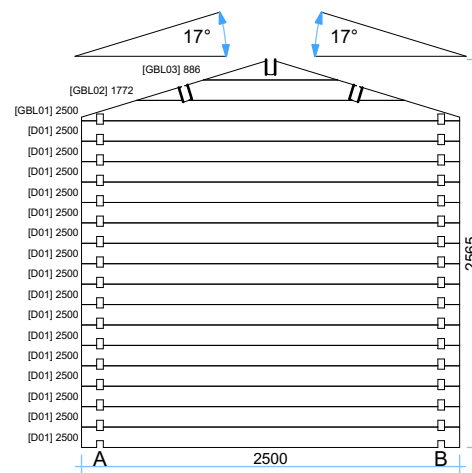Paret A
1:50

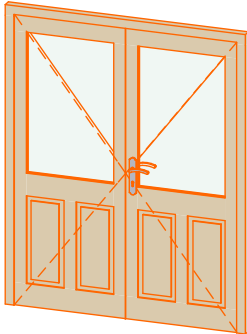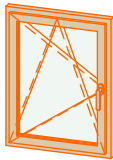Parete B
1:50

Parete C
1:50

Parte D
1:50


Thickness:	Project name:	Project ID:	Year:	Page:
44	Liguria 2,5x4,5	v.1	2022	5

Windows and doors list							
Type-quality	Barcode	Wall Thickness	W x H Size	Orientation	Glazing	Quantity	3D Axonometry
Door - Premium	PP198160-2	44	1600×1980	R	50% glass, double glazed	1	
Window - Premium	PP9270	44	700×920	L	Double glazed	1	

Thickness:	Project name:	Project ID:	Year:	Page:
44	Liguria 2,5x4,5	v.1	2022	6