


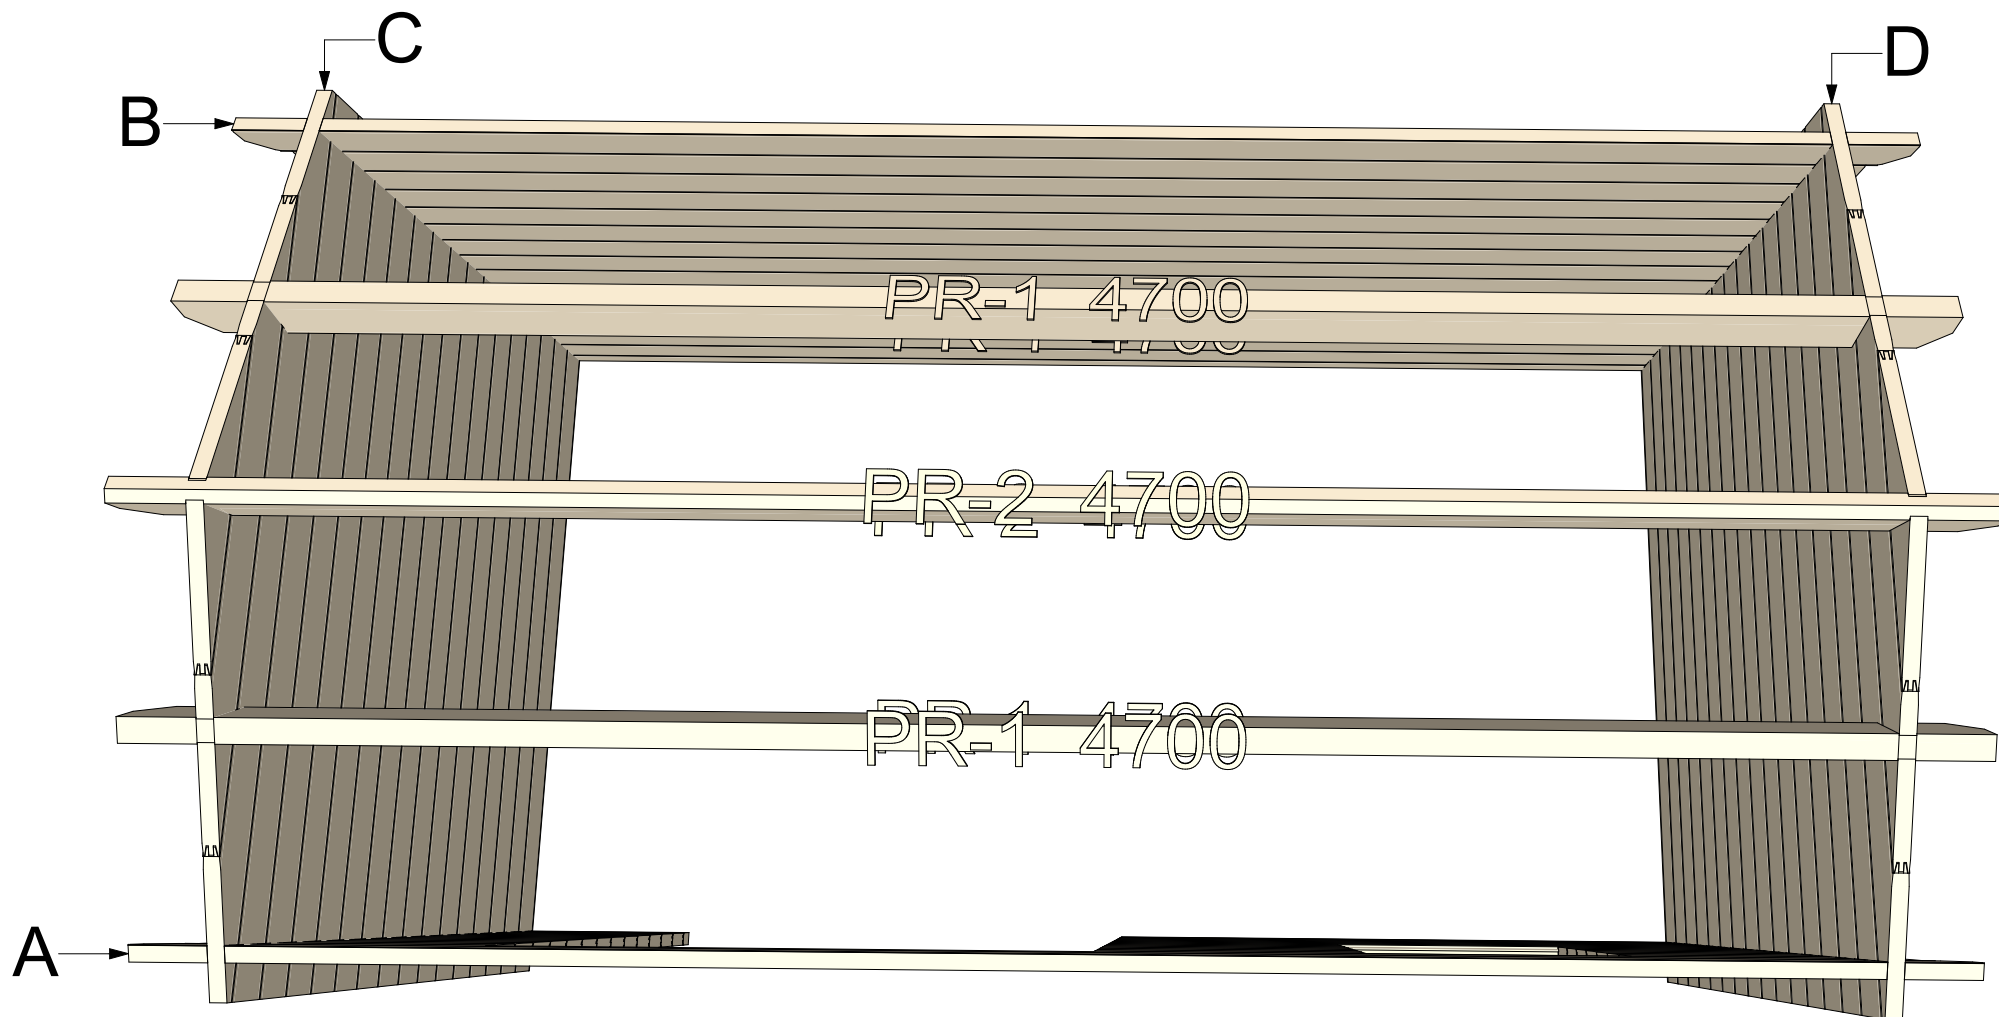

44 Erna(Liguria) 2,5x4,5 v.2


Posizione pareti



Thickness:	Project name:	Project ID:	Year:	Page:
44	Erna 2,5x4,5	v.2	2022	2


travetti sotto pavimento

1:50

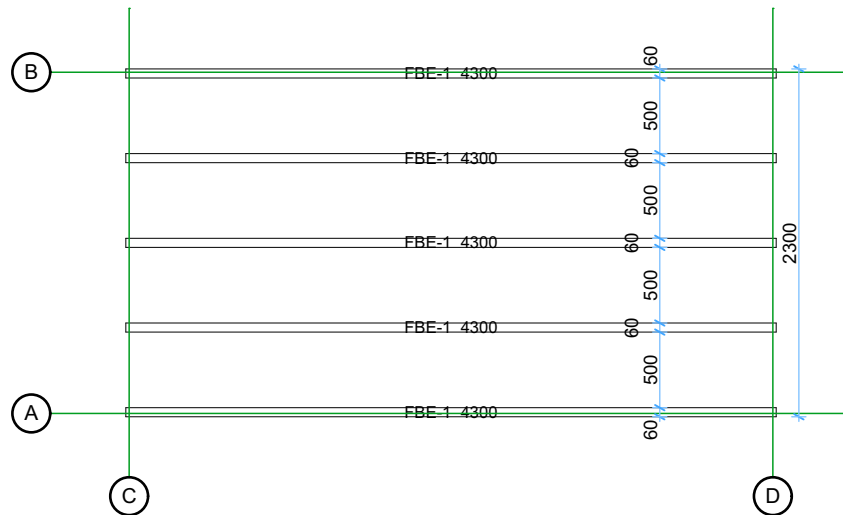

Pavimento 19mm

1:50

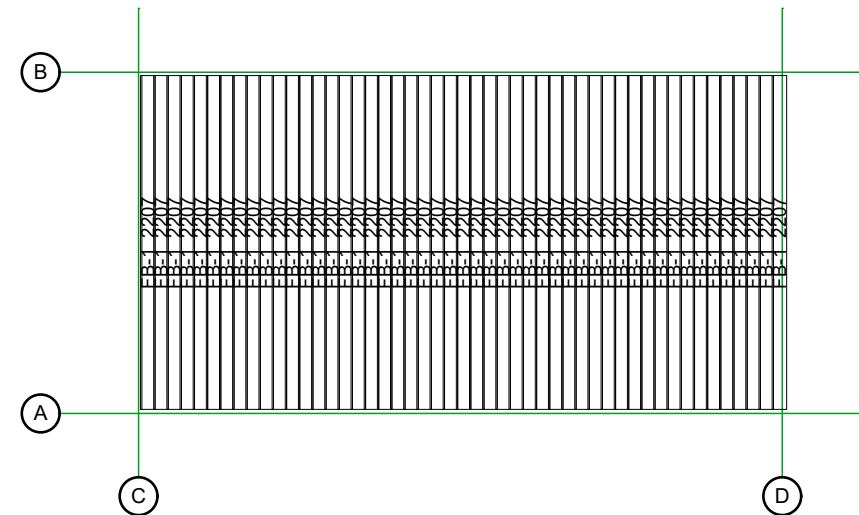



Thickness:	Project name:	Project ID:	Year:	Page:
44	Erna 2,5x4,5	v.2	2022	3

Pianta

1:50

Tavole tetto 19mm


1:50

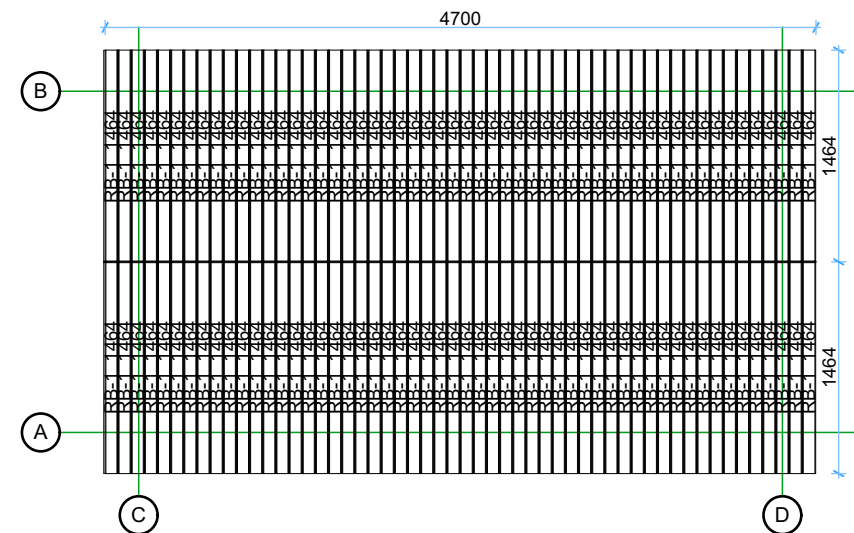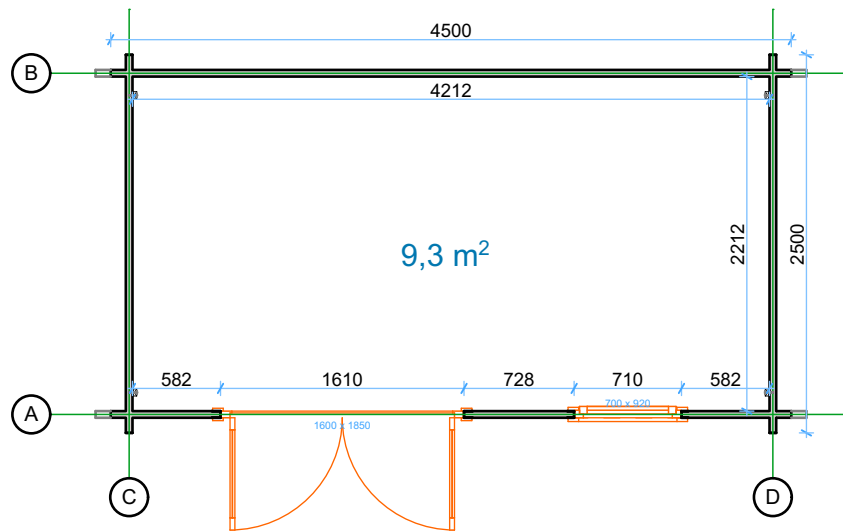

Thickness:	Project name:	Project ID:	Year:	Page:
44	Erna 2,5x4,5	v.2	2022	4

Parete A


1:50

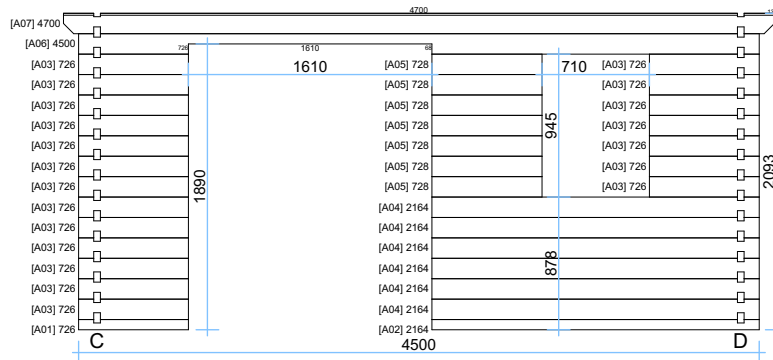
Parete B


1:50


Parete C



1:50

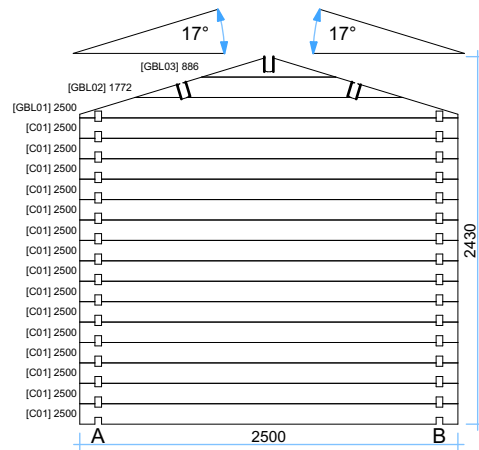
Parete D

1:50

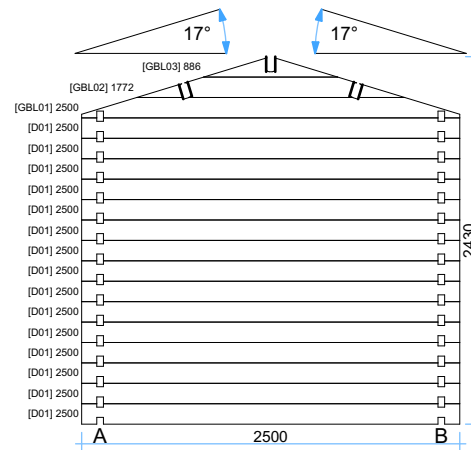

Thickness:	Project name:	Project ID:	Year:	Page:
44	Erna 2,5x4,5	v.2	2022	5

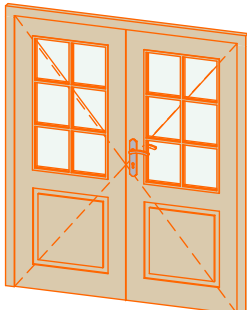Windows and doors list							
Type-quality	Barcode	Wall Thickness	W x H Size	Orientation	Glazing	Quantity	3D Axonometry
Door - Economy	EP185160-2	44	1600×1850	R	50% glass, double glazed	1	
Window - Economy	EP9270	44	700×920	L	Double glazed	1	

Thickness:	Project name:	Project ID:	Year:	Page:
44	Erna 2,5x4,5	v.2	2022	6