


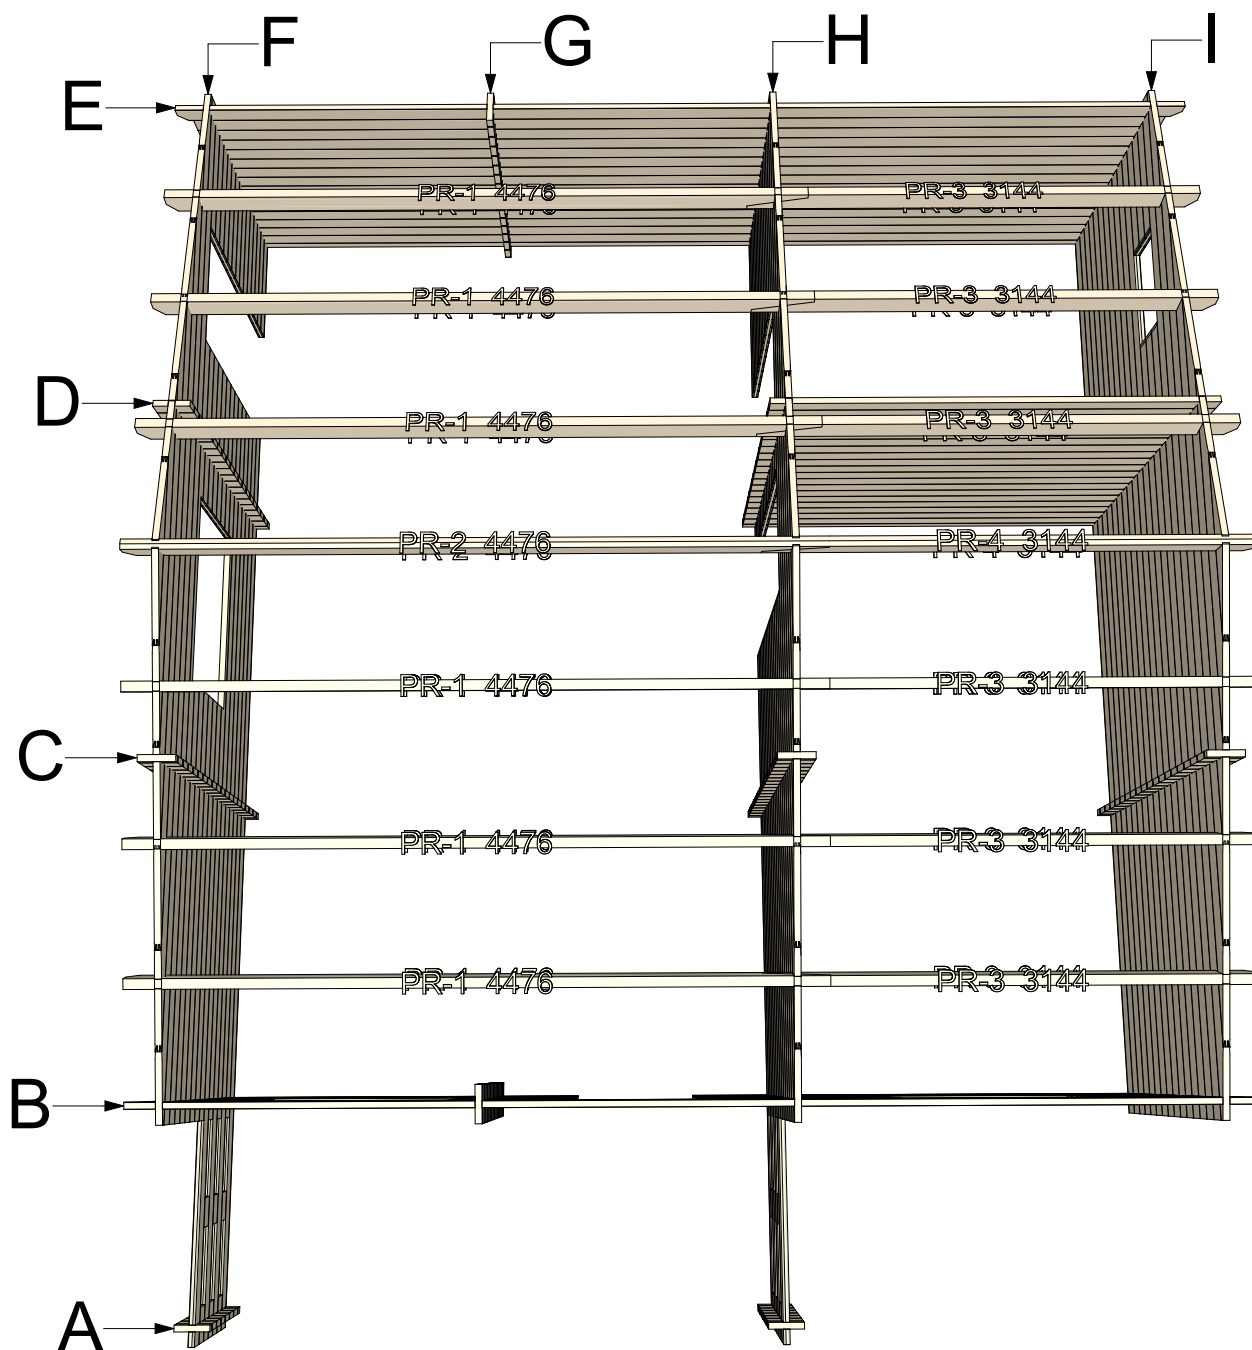

**44 Hakan (Audra B 7x7,19 v.2)**


Posizione pareti. Travi del tetto 68x140 mm



| Thickness: | Project name:  | Project ID: | Year: | Page: |
|------------|----------------|-------------|-------|-------|
| 44         | Audra B 7x7,19 | v.2         | 2022  | 2     |

# Travetti sotto pavimento 44x60


1:50

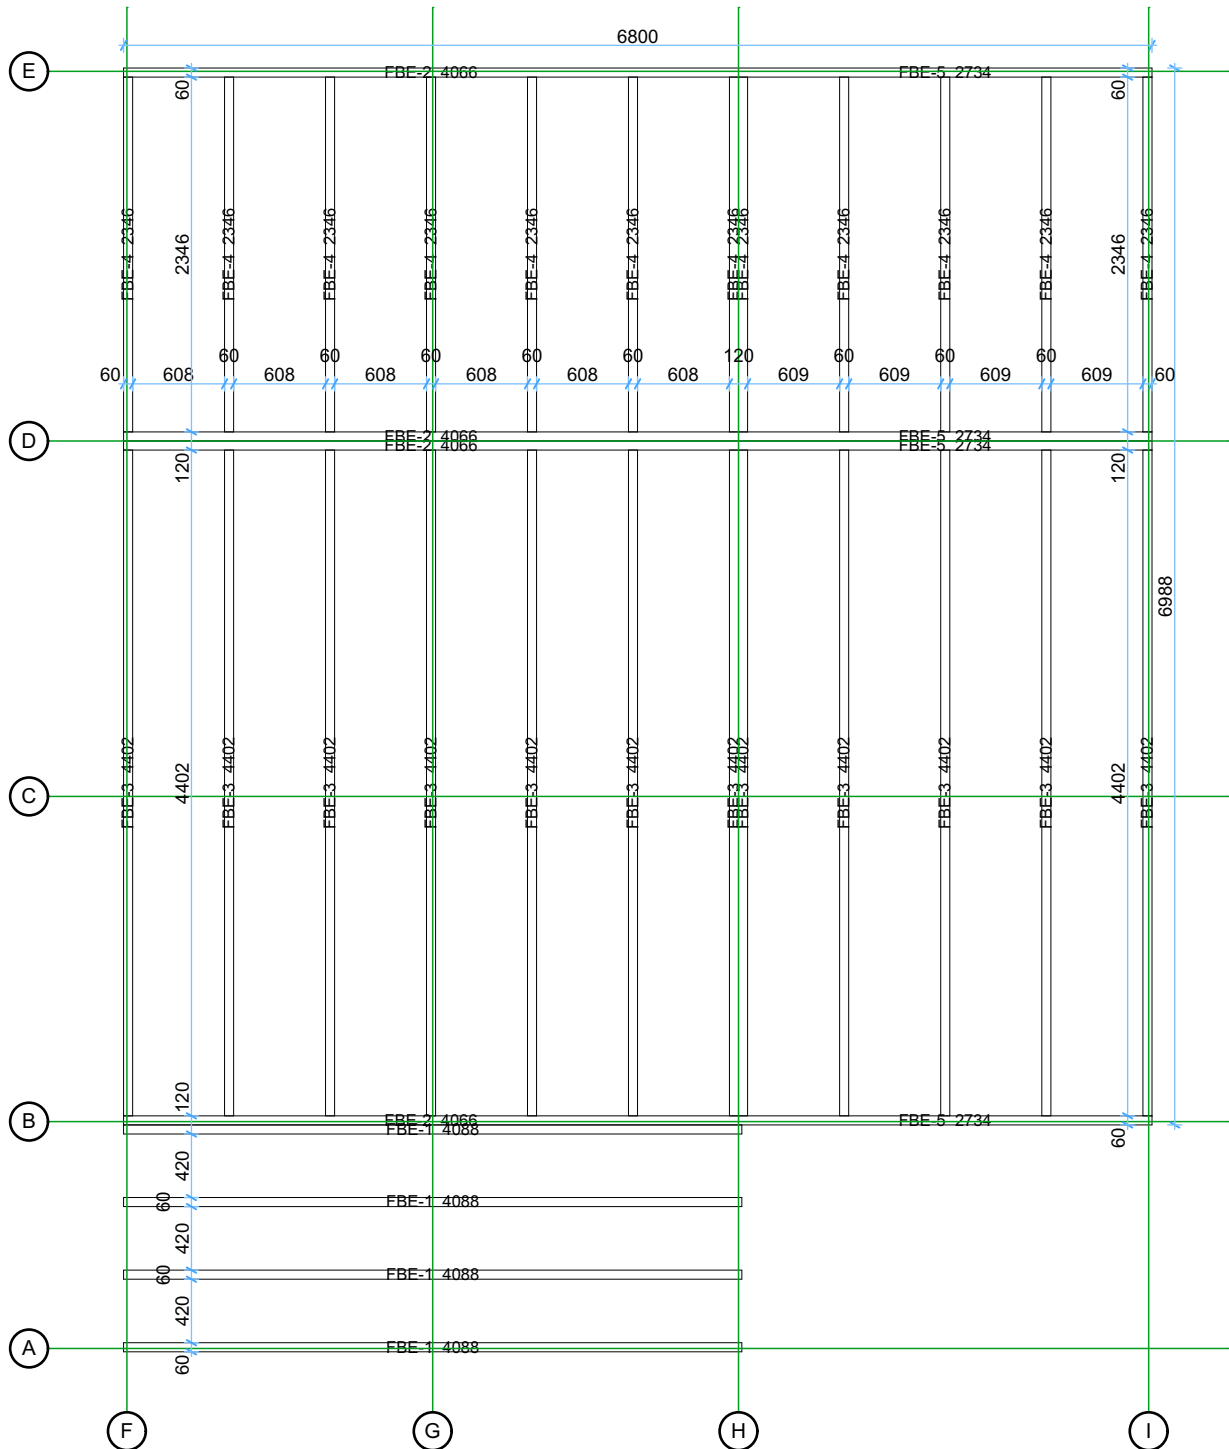

|            |                |             |       |       |
|------------|----------------|-------------|-------|-------|
| Thickness: | Project name:  | Project ID: | Year: | Page: |
| 44         | Audra B 7x7,19 | v.2         | 2022  | 3     |

# Tavole Pavimento


1:50

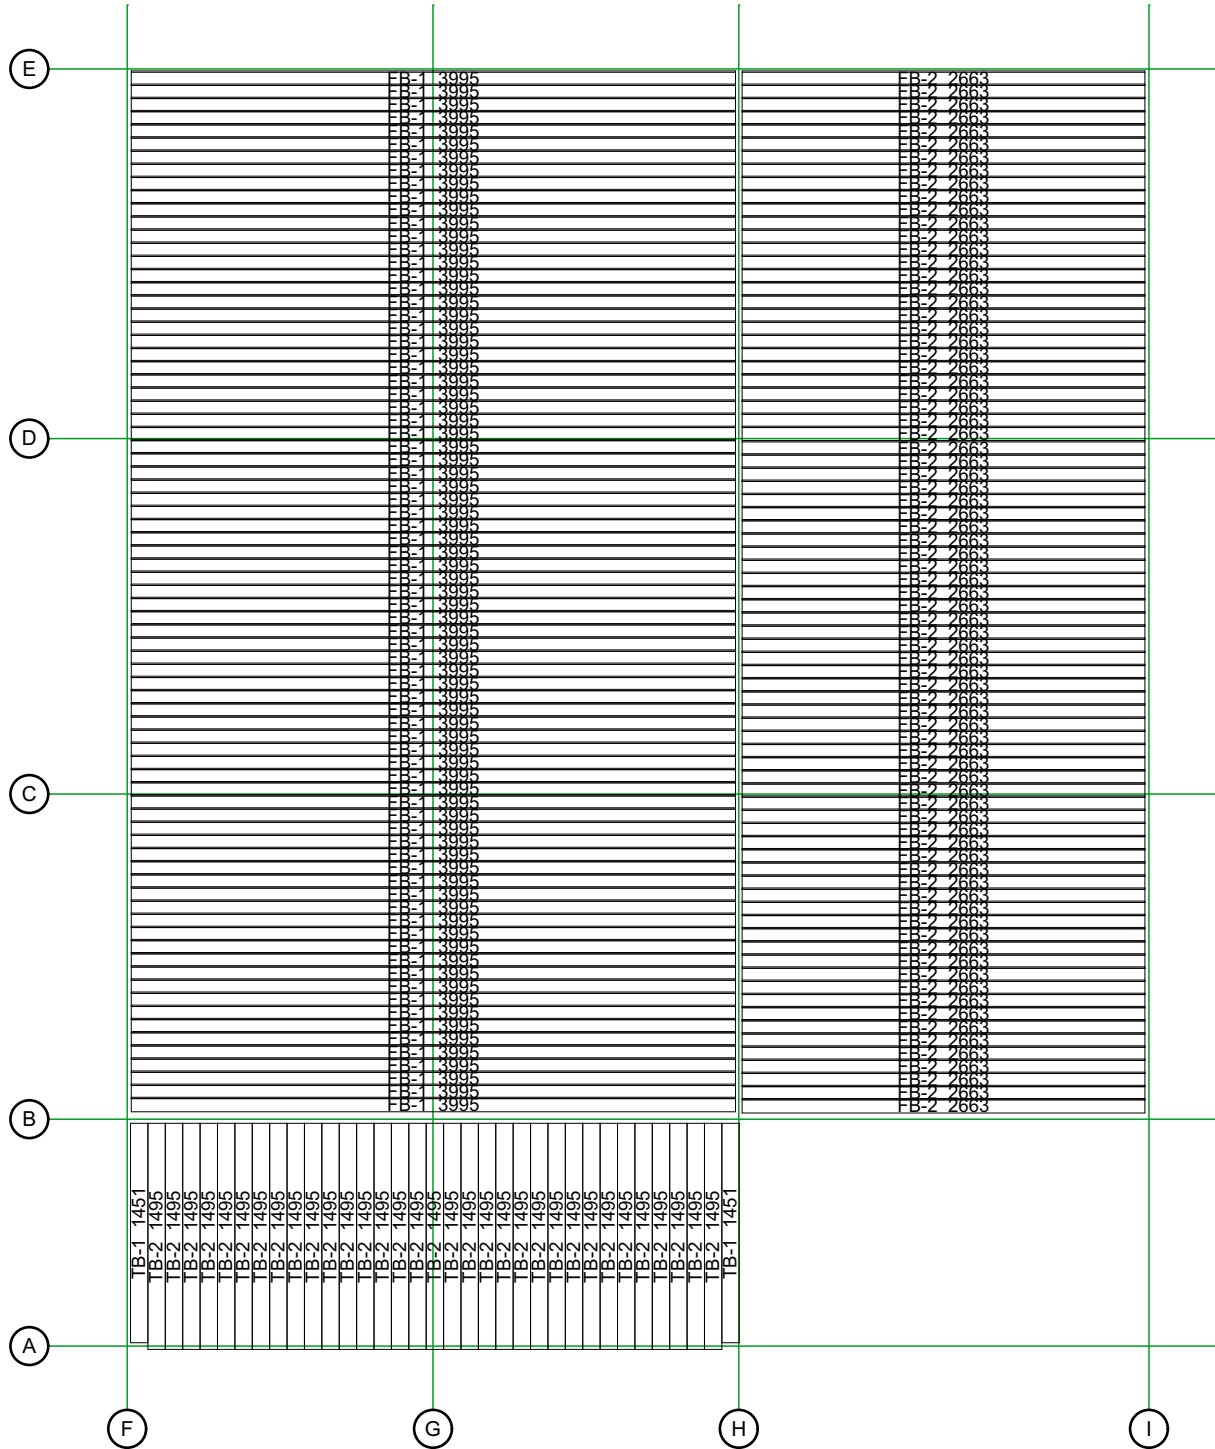


|            |                |             |       |       |
|------------|----------------|-------------|-------|-------|
| Thickness: | Project name:  | Project ID: | Year: | Page: |
| 44         | Audra B 7x7,19 | v.2         | 2022  | 4     |

Pianta

1:50

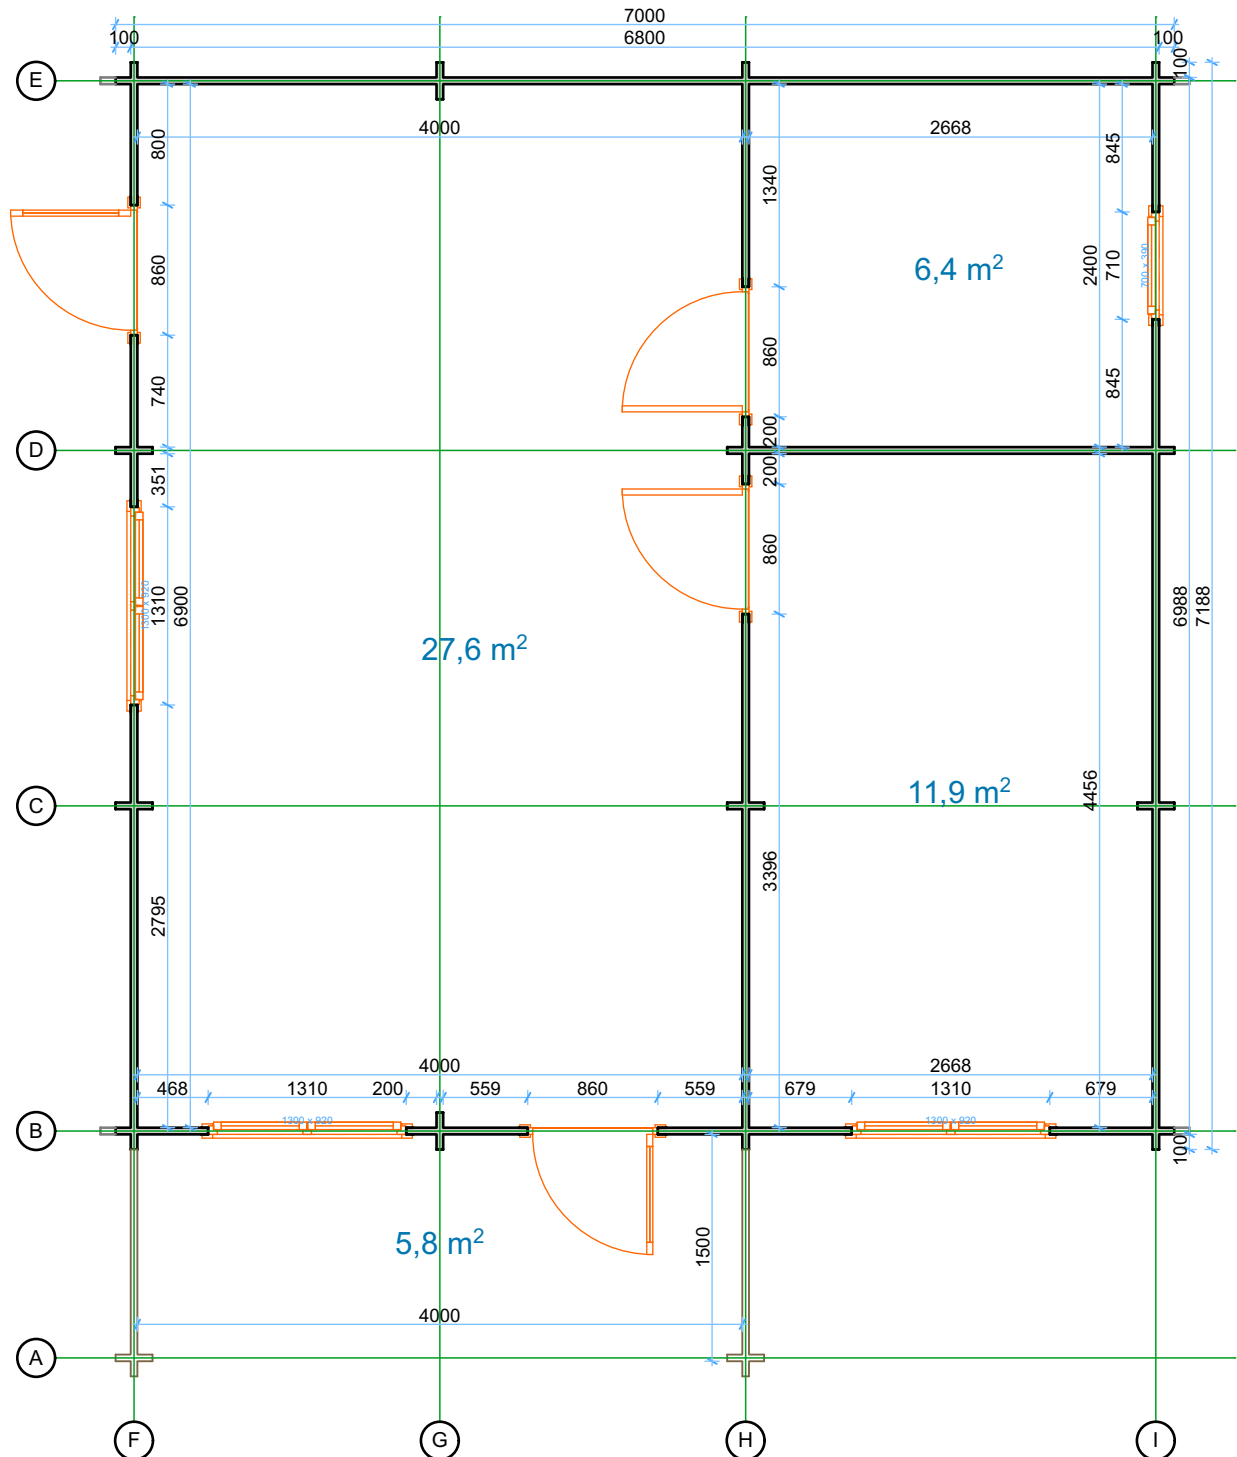

| Thickness: | Project name:  | Project ID: | Year: | Page: |
|------------|----------------|-------------|-------|-------|
| 44         | Audra B 7x7,19 | v.2         | 2022  | 5     |

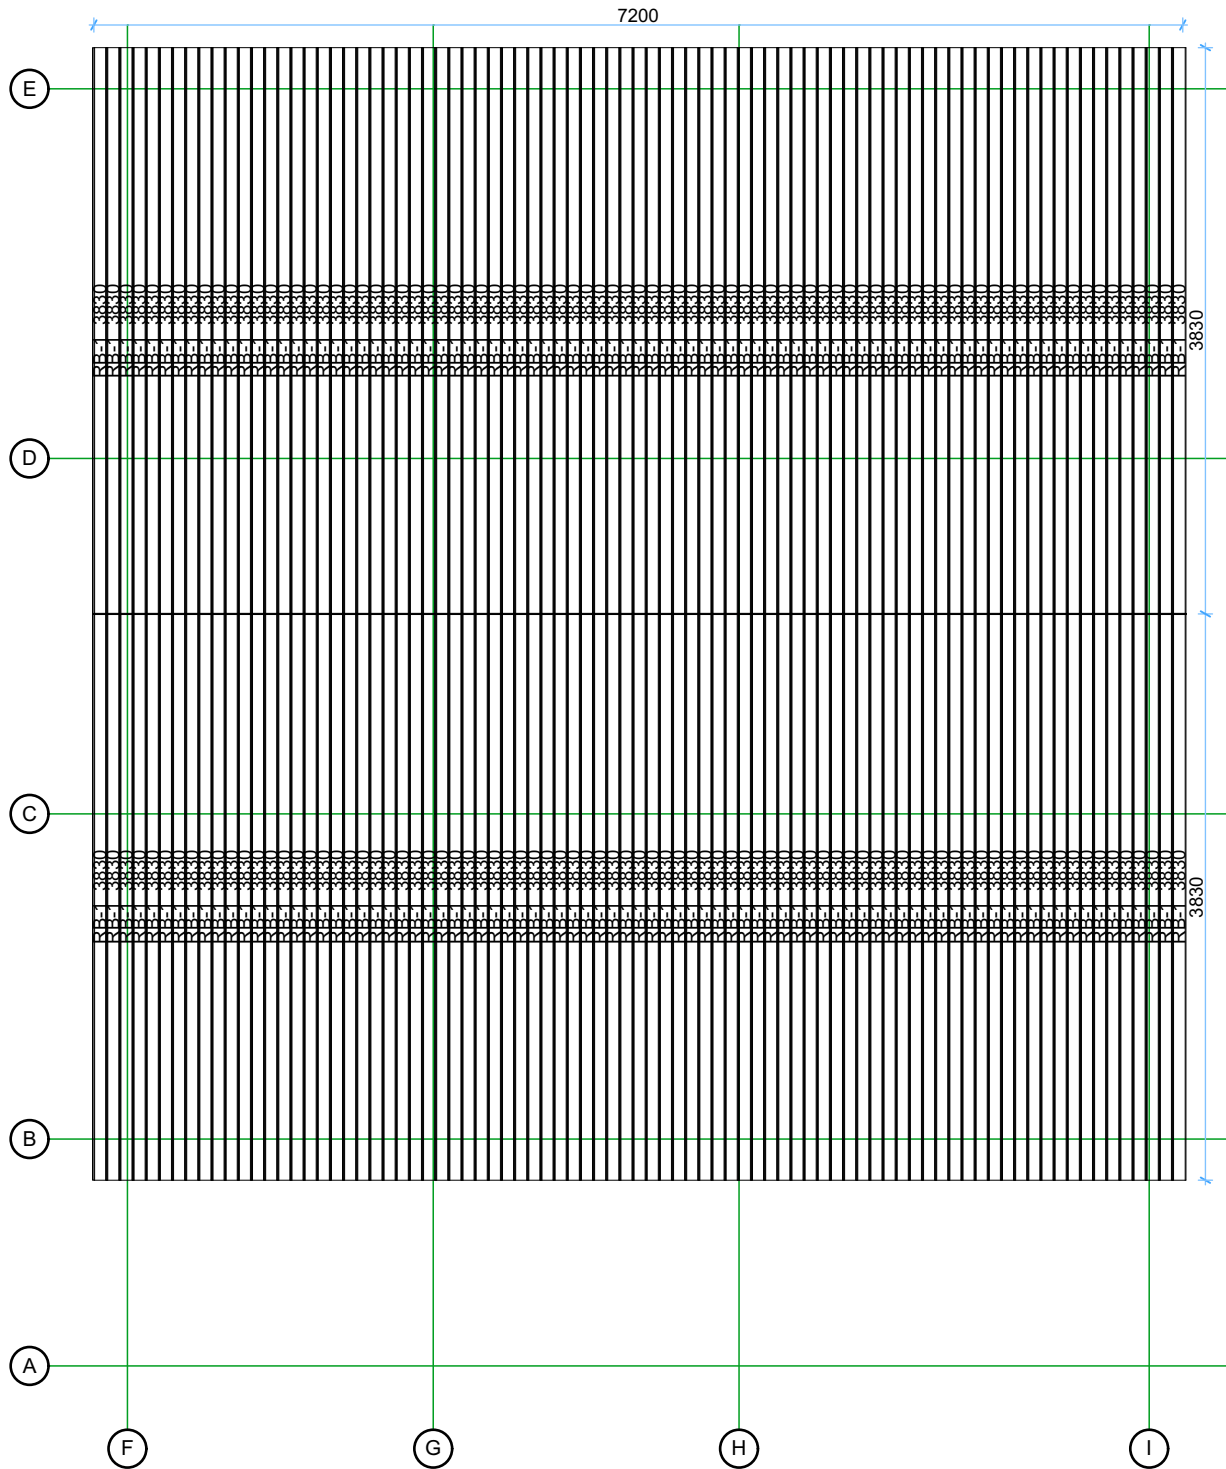**Tavole tetto**
**1:50**


| Thickness: | Project name:  | Project ID: | Year: | Page: |
|------------|----------------|-------------|-------|-------|
| 44         | Audra B 7x7,19 | v.2         | 2022  | 6     |


### Parete A

1:50




### Parete B

1:50

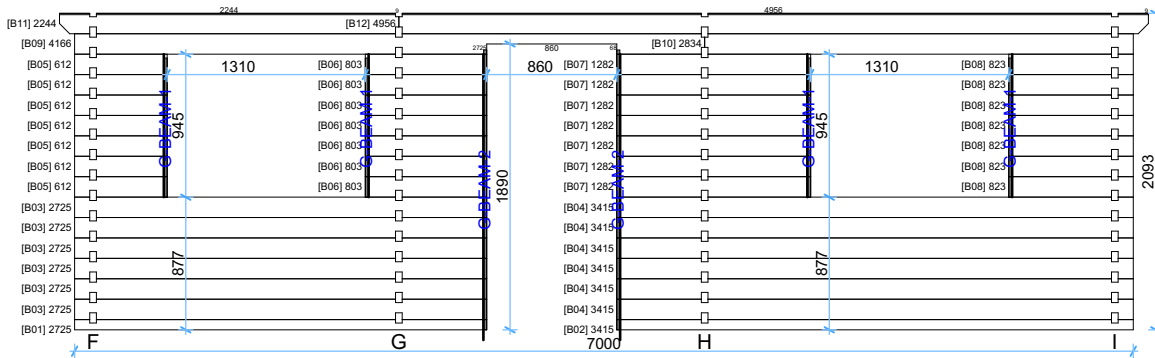


### Parete C

1:50

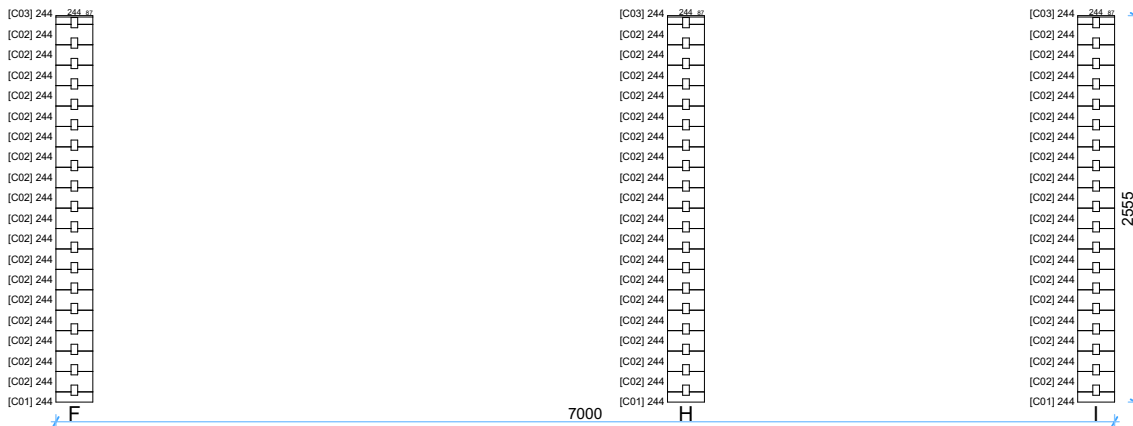

### Parete D

1:50

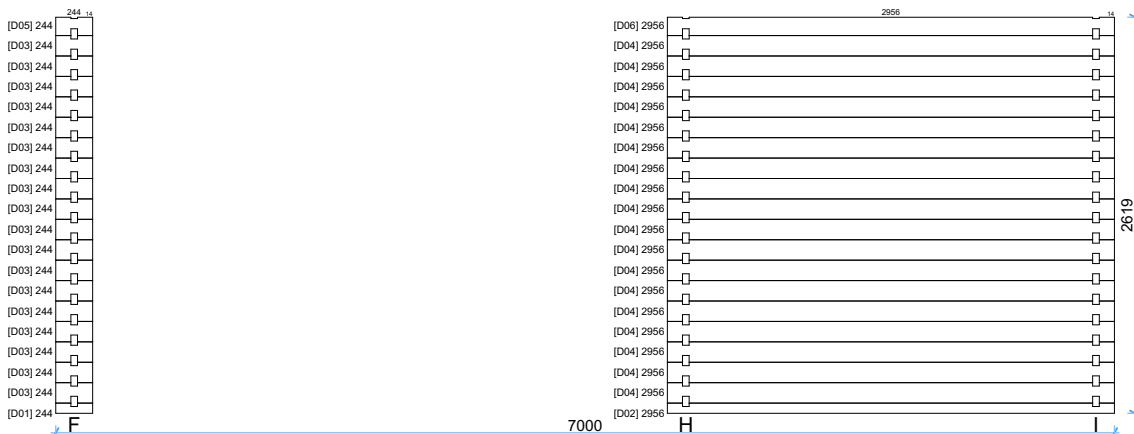


|            |                |             |       |       |
|------------|----------------|-------------|-------|-------|
| Thickness: | Project name:  | Project ID: | Year: | Page: |
| 44         | Audra B 7x7,19 | v.2         | 2022  | 7     |






## Parete H

1:50

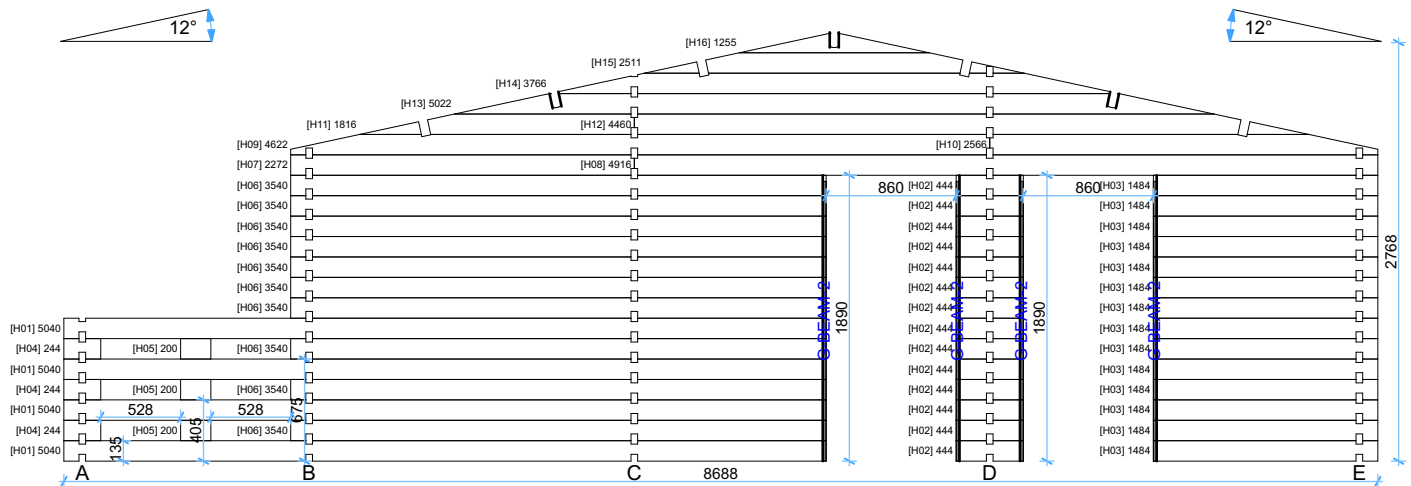


## Parete I

1:50

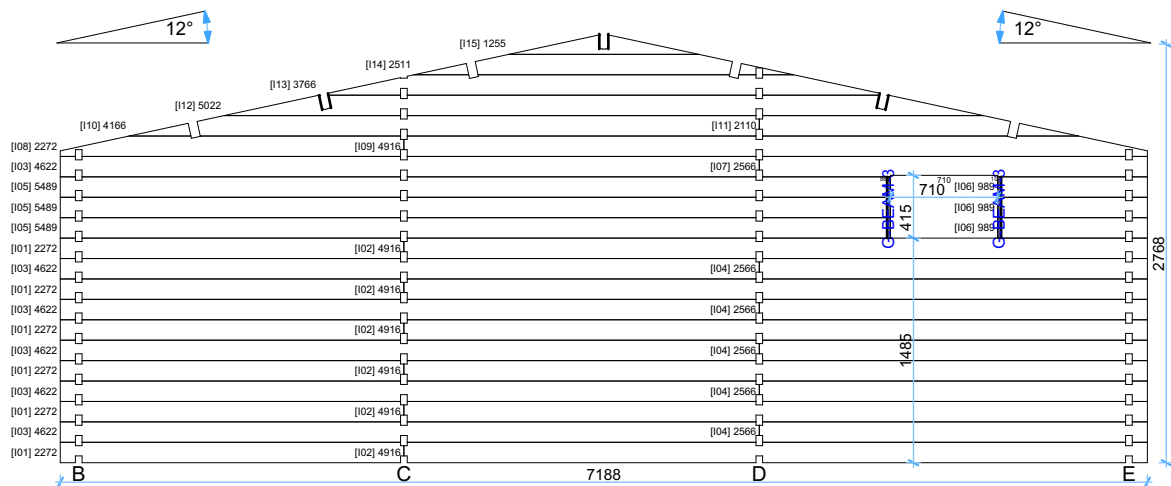


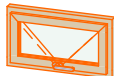
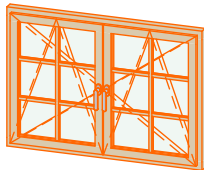
|            |                |             |       |       |
|------------|----------------|-------------|-------|-------|
| Thickness: | Project name:  | Project ID: | Year: | Page: |
| 44         | Audra B 7x7,19 | v.2         | 2022  | 9     |

**Lista porte e finestre**
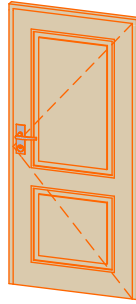
| Type-quality   | Barcode   | Wall Thickness | W x H Size | Orientation | Glazing                  | Quantity | 3D Axonometry   |
|----------------|-----------|----------------|------------|-------------|--------------------------|----------|---|
| Door - Economy | E18585-1  | 44             | 850×1850   | L           | Full wood                | 1        |    |
| Door - Economy | E18585-1  | 44             | 850×1850   | R           | Full wood                | 1        |   |
| Door - Economy | EP18585-2 | 44             | 850×1850   | L           | 50% glass, double glazed | 1        |  |

|            |                |             |       |       |
|------------|----------------|-------------|-------|-------|
| Thickness: | Project name:  | Project ID: | Year: | Page: |
| 44         | Audra B 7x7,19 | v.2         | 2022  | 10    |

**Lista porte e finestre**

| Type-quality     | Barcode   | Wall Thickness | W x H Size | Orientation | Glazing                  | Quantity | 3D Axonometry  |
|------------------|-----------|----------------|------------|-------------|--------------------------|----------|--|
| Door - Economy   | EP18585-2 | 44             | 850×1850   | R           | 50% glass, double glazed | 1        |   |
| Window - Economy | EP3970    | 44             | 700×390    |             | Double glazed            | 1        |   |
| Window - Economy | EP92130   | 44             | 1300×920   |             | Double glazed            | 3        |  |

|            |                |             |       |       |
|------------|----------------|-------------|-------|-------|
| Thickness: | Project name:  | Project ID: | Year: | Page: |
| 44         | Audra B 7x7,19 | v.2         | 2022  | 11    |