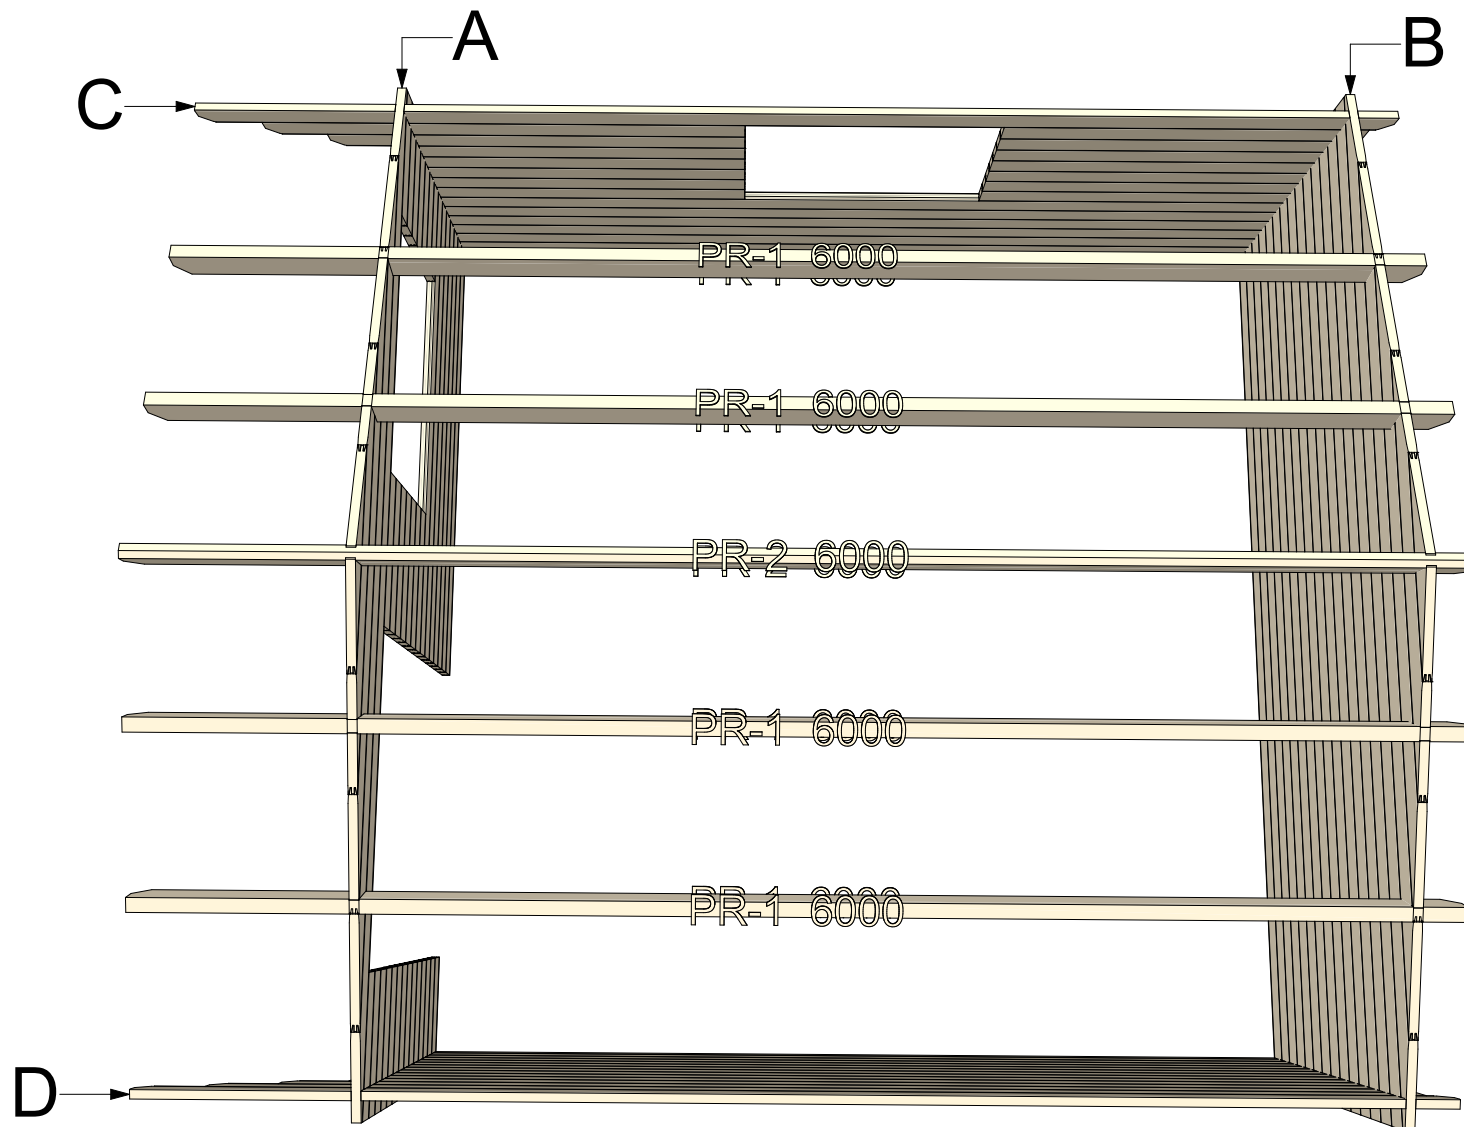




**44 Linus (Toscana) 5x5 v.2**

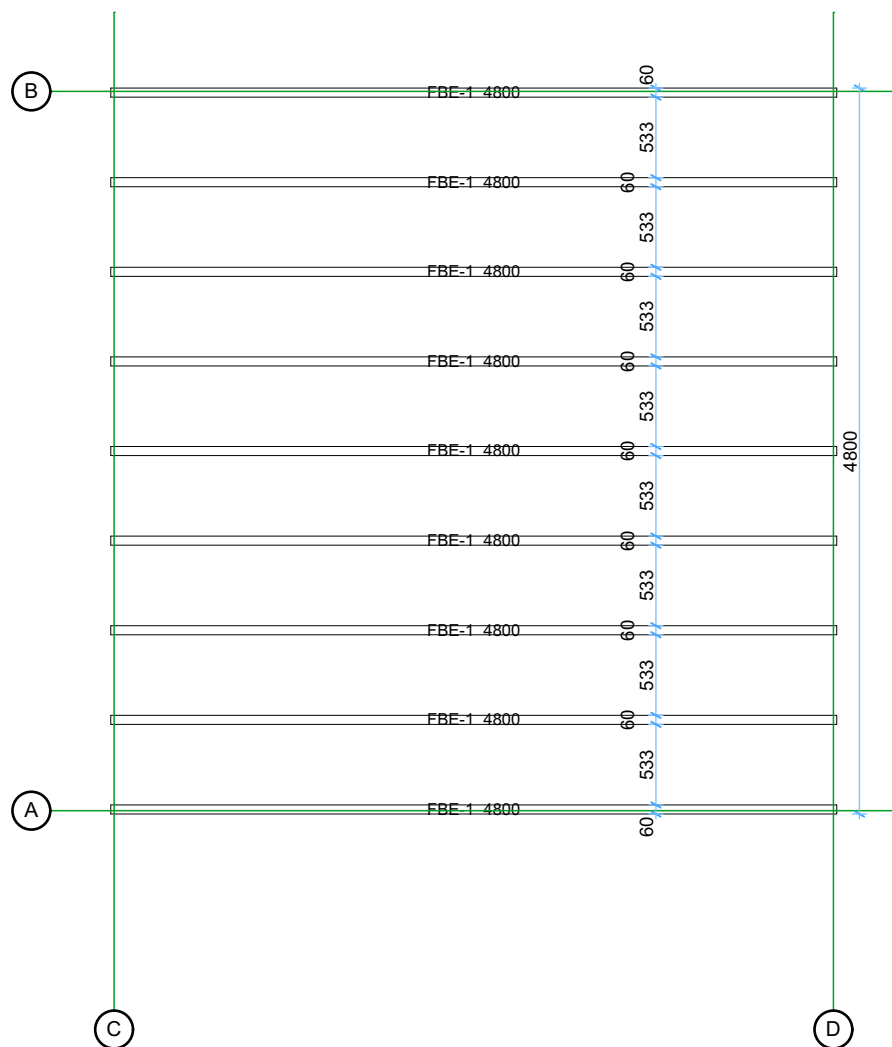
## Posizione pareti



Thickness:	Project name:	Project ID:	Year:	Page:
44	Linus (Toscana)5x5	v.2	2022	2

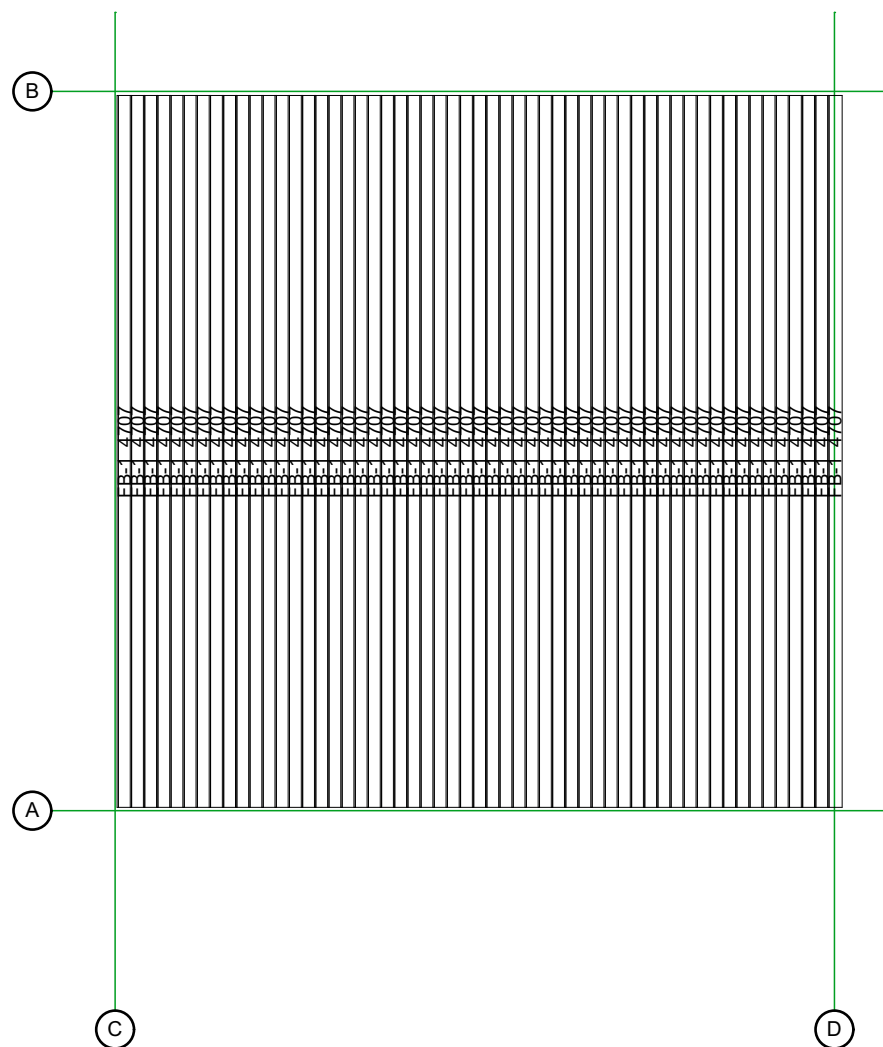
### Travetti sotto pavimento

1:50



### Pavimento

1:50

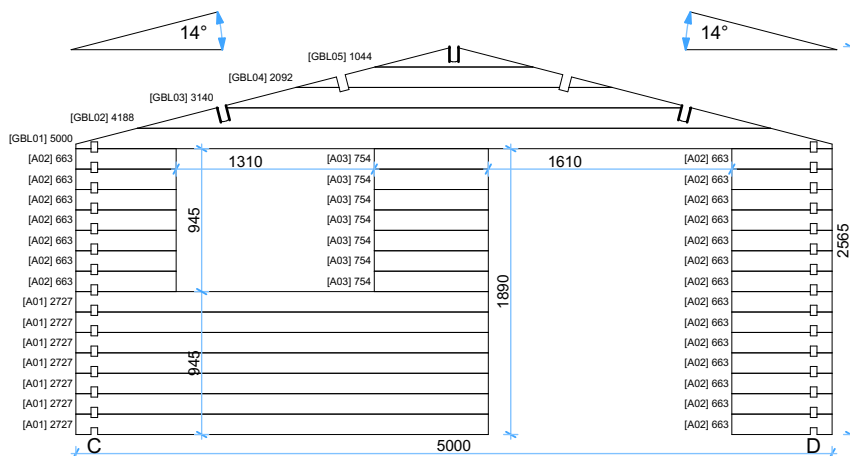


Thickness:	Project name:	Project ID:	Year:	Page:
44	Toscana 5x5	v.2	2022	3

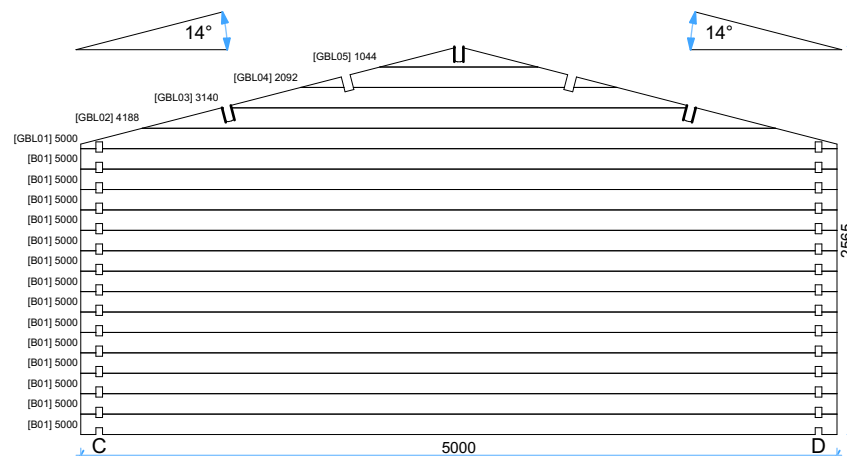


**Parete A**

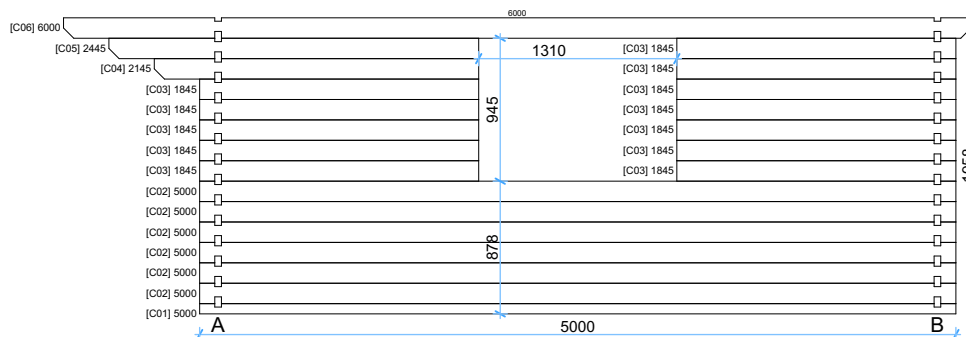
1:50


**Parete B**

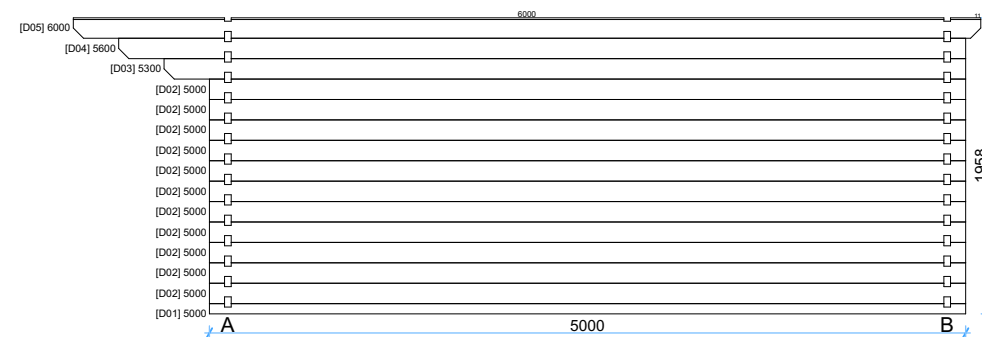
1:50


**Parete C**

1:50

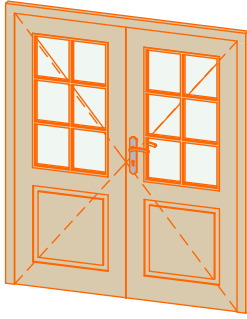
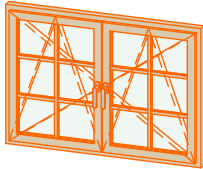

**Parete D**

1:50



Thickness:	Project name:	Project ID:	Year:	Page:
44	Toscana 5x5	v.2	2022	5

**Windows and doors list**

Type-quality	Barcode	Wall Thickness	W x H Size	Orientation	Glazing	Quantity	3D Axonometry
Door - Economy	EP185160-2	44	1600×1850	R	50% glass, double glazed	1	
Window - Economy	EP92130	44	1300×920		Double glazed	2	

Thickness:	Project name:	Project ID:	Year:	Page:
<b>44</b>	<b>Toscana 5x5</b>	<b>v.2</b>	<b>2022</b>	<b>6</b>