





44 Pod 3x5,9

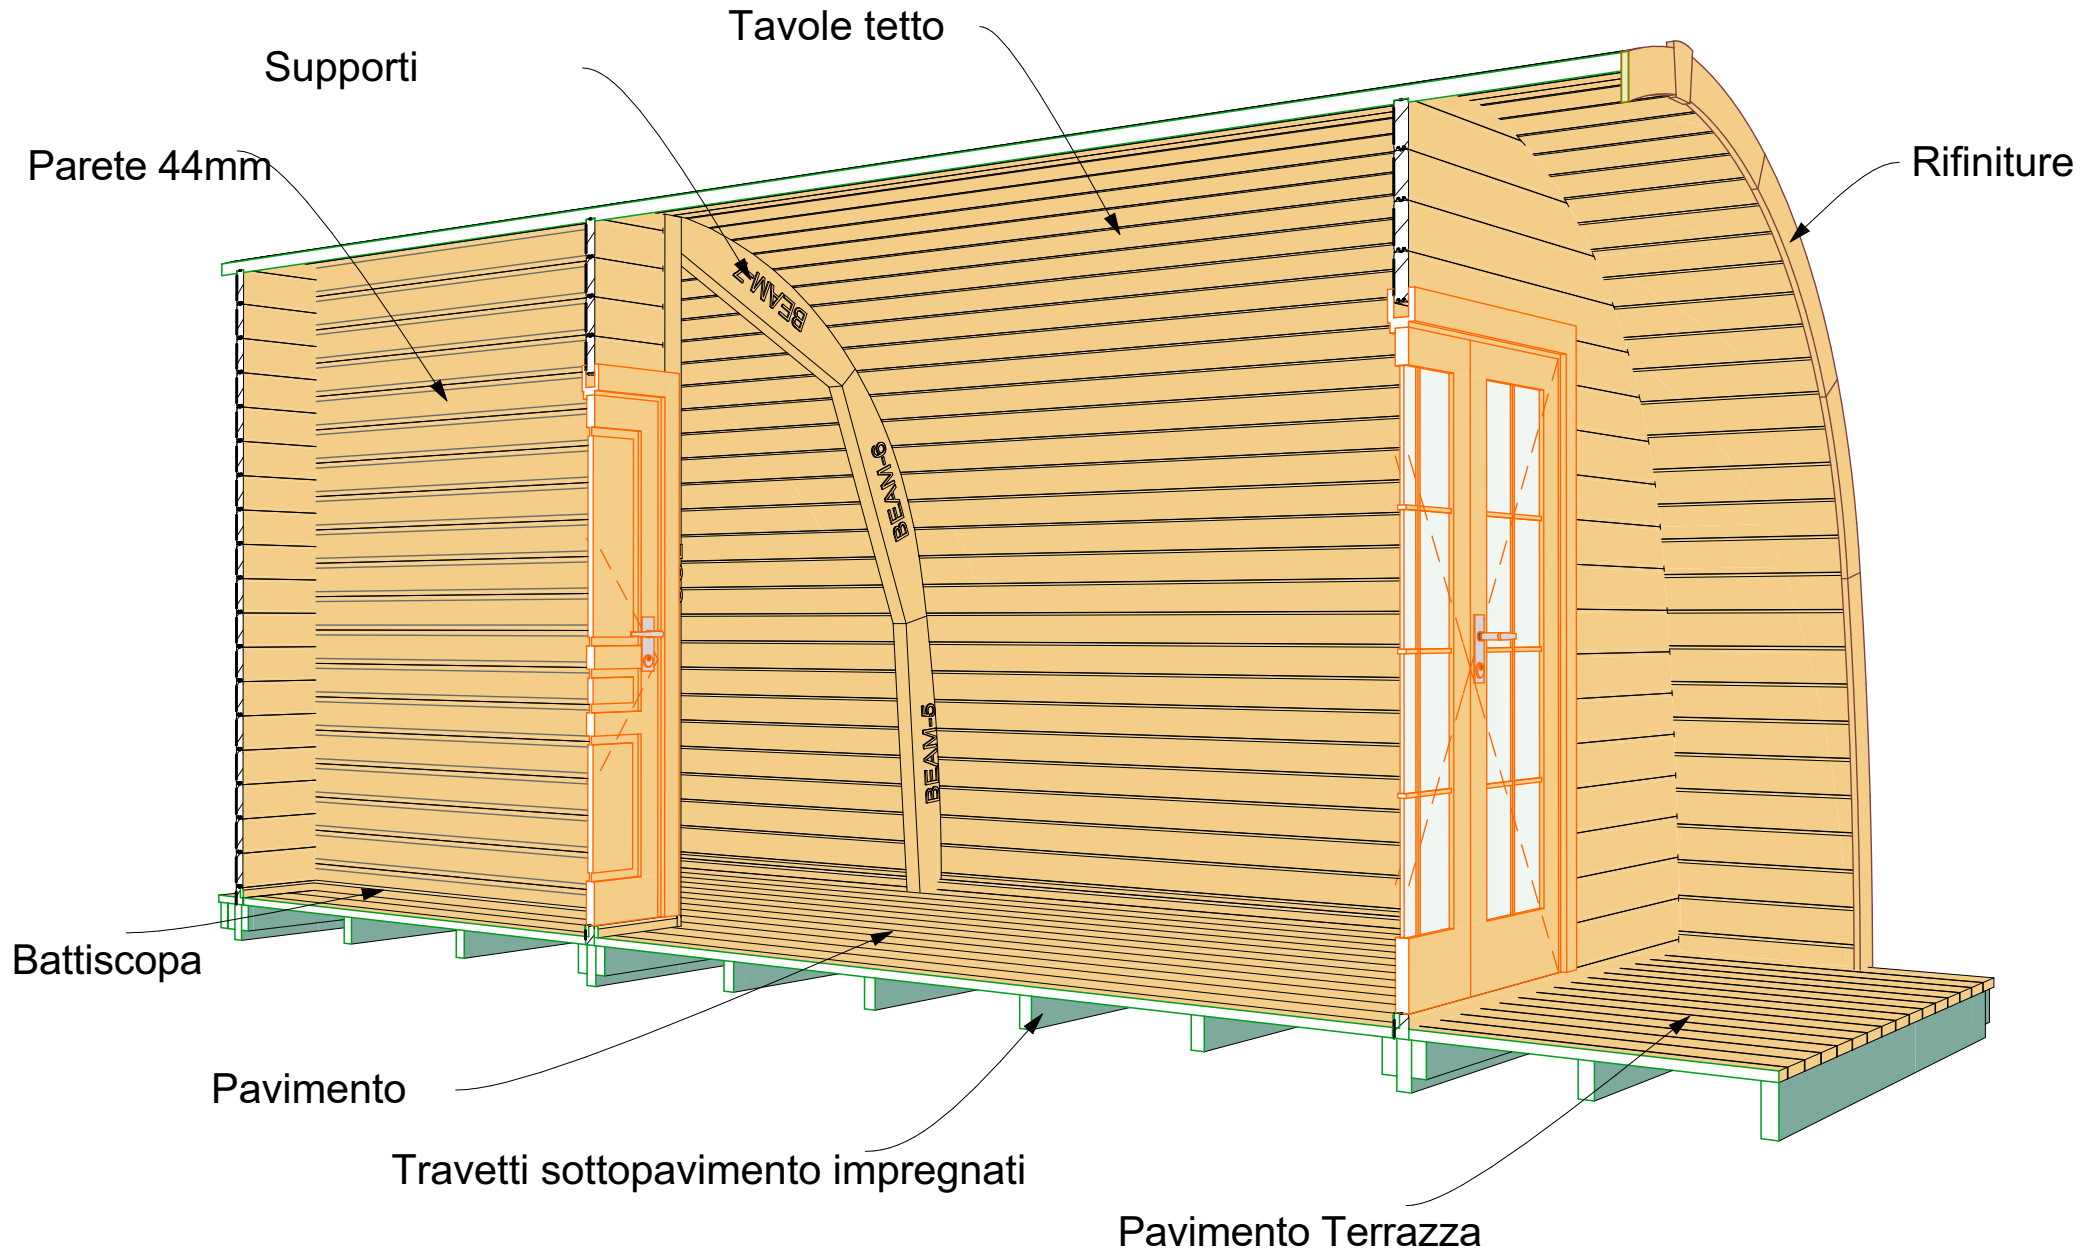


Thickness:	Project name:	Project ID:	Year:	Page:
44	Pod 3x5,9		2022	2

Pianta

1:50

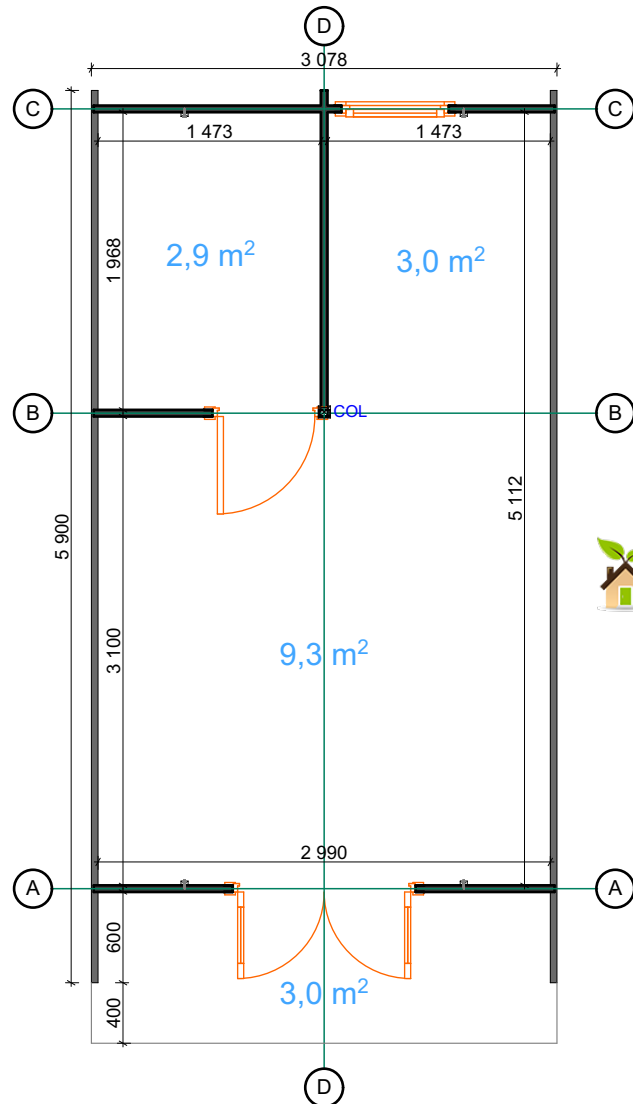


Travetti sottopavimento impregnati 1:50

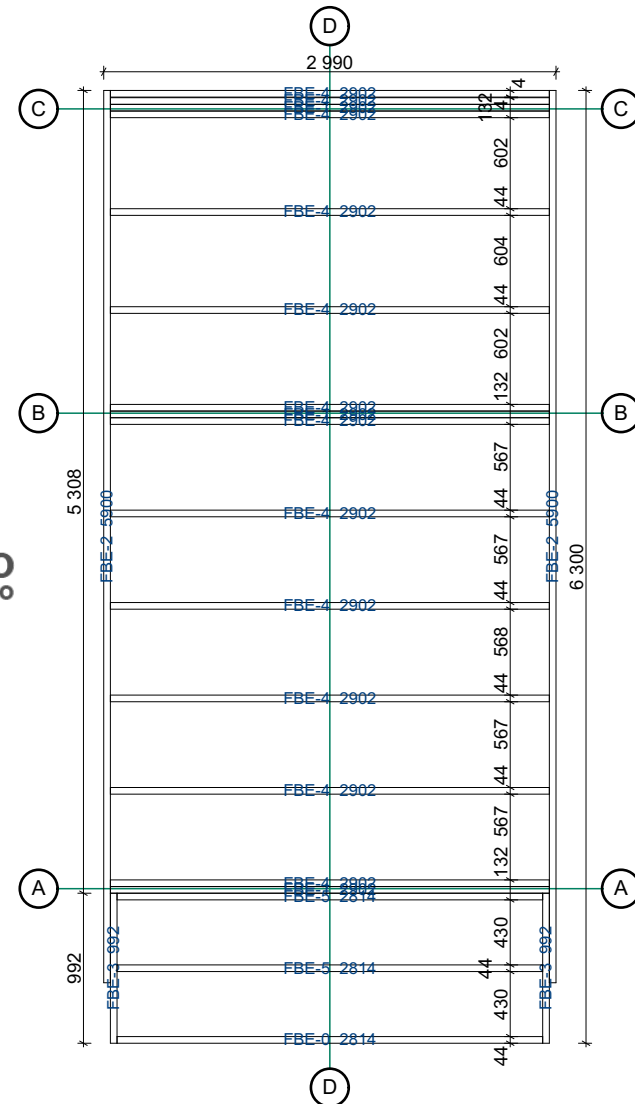


Posizione Travetti sottopavimento impregnati

1:25

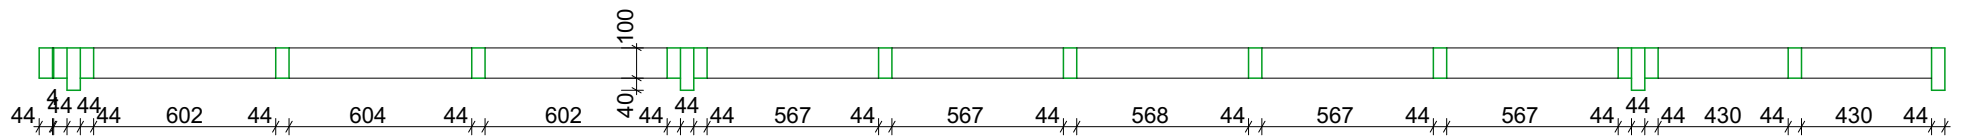


Thickness:	Project name:	Project ID:	Year:	Page:
44	Pod 3x5,9		2022	3

Supporting beams and column

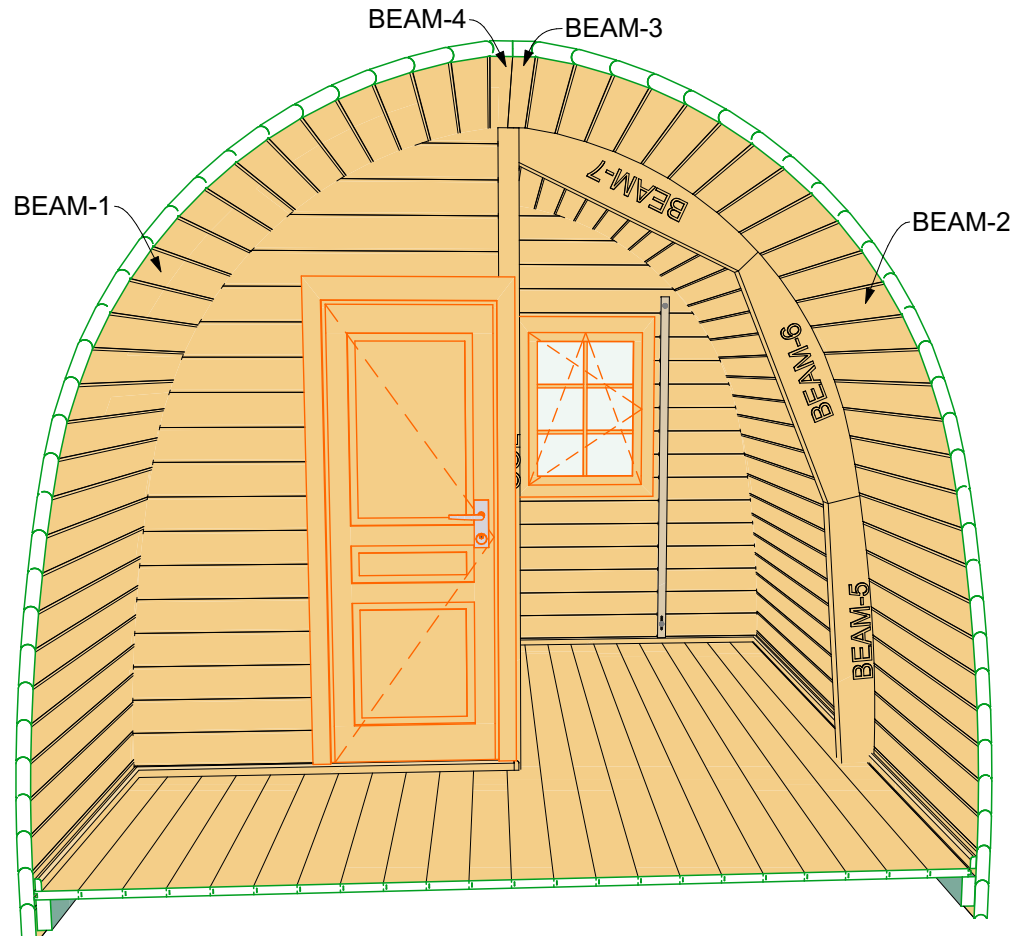


Windboards

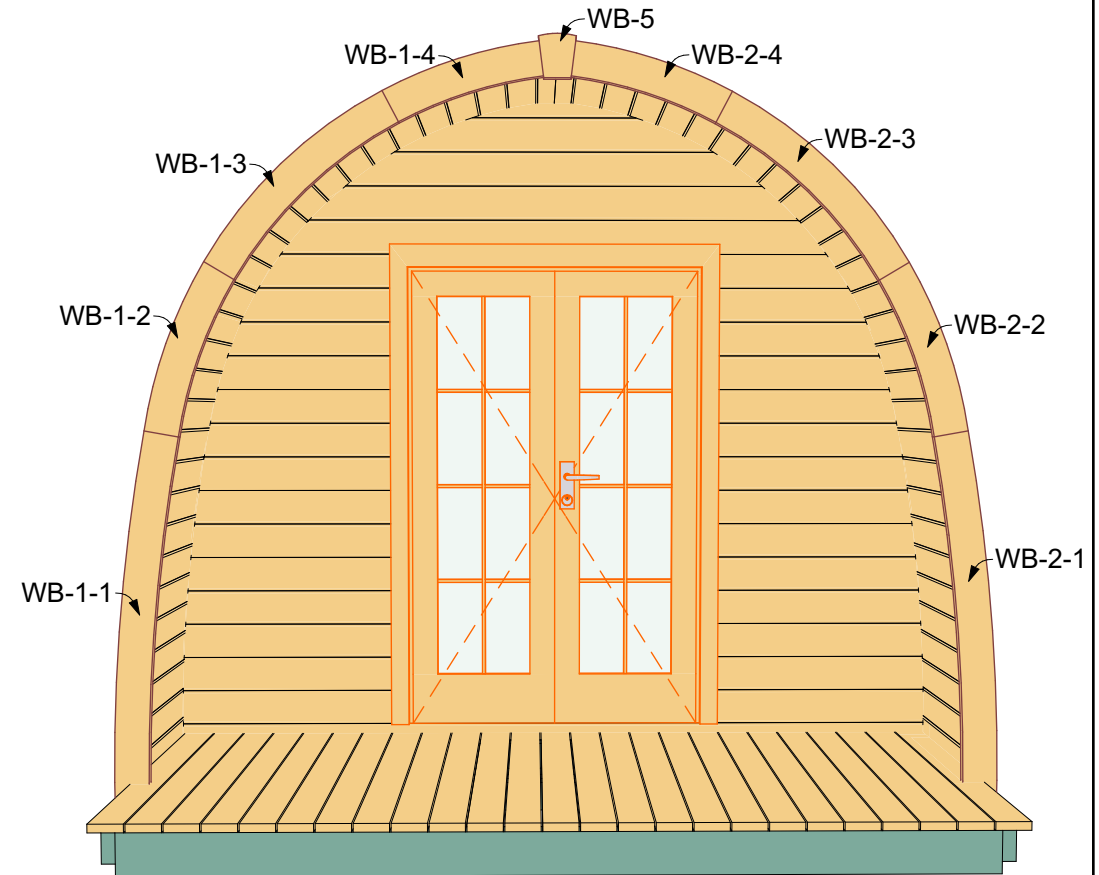




Thickness:	Project name:	Project ID:	Year:	Page:
44	Pod 3x5,9		2022	5

Storm braces

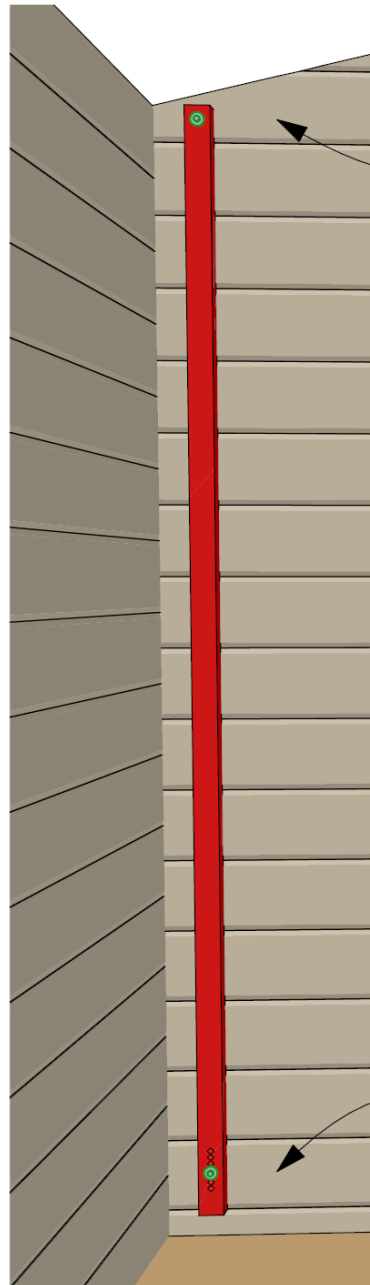

1st log of the apex

2nd log from the ground

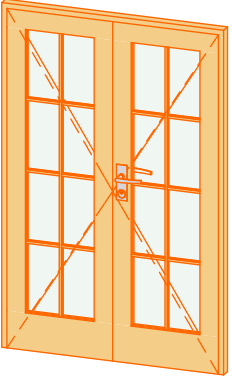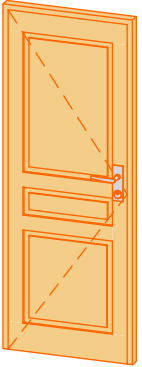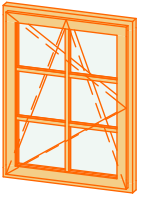44mm Pod 3x5,9 windows and doors list						
Type	Quality	Nominal W x H Size	Orientation	Glazing	Qty	3D Front Axonometry
Door	Economy	1 200×1 850	R	100% glass, double glazed	1	
Door	Economy	700×1 850	L	Full wood	1	
Window	Economy	700×920	L	Double glazed	1	

Thickness:	Project name:	Project ID:	Year:	Page:
44	Pod 3x5,9		2022	6