


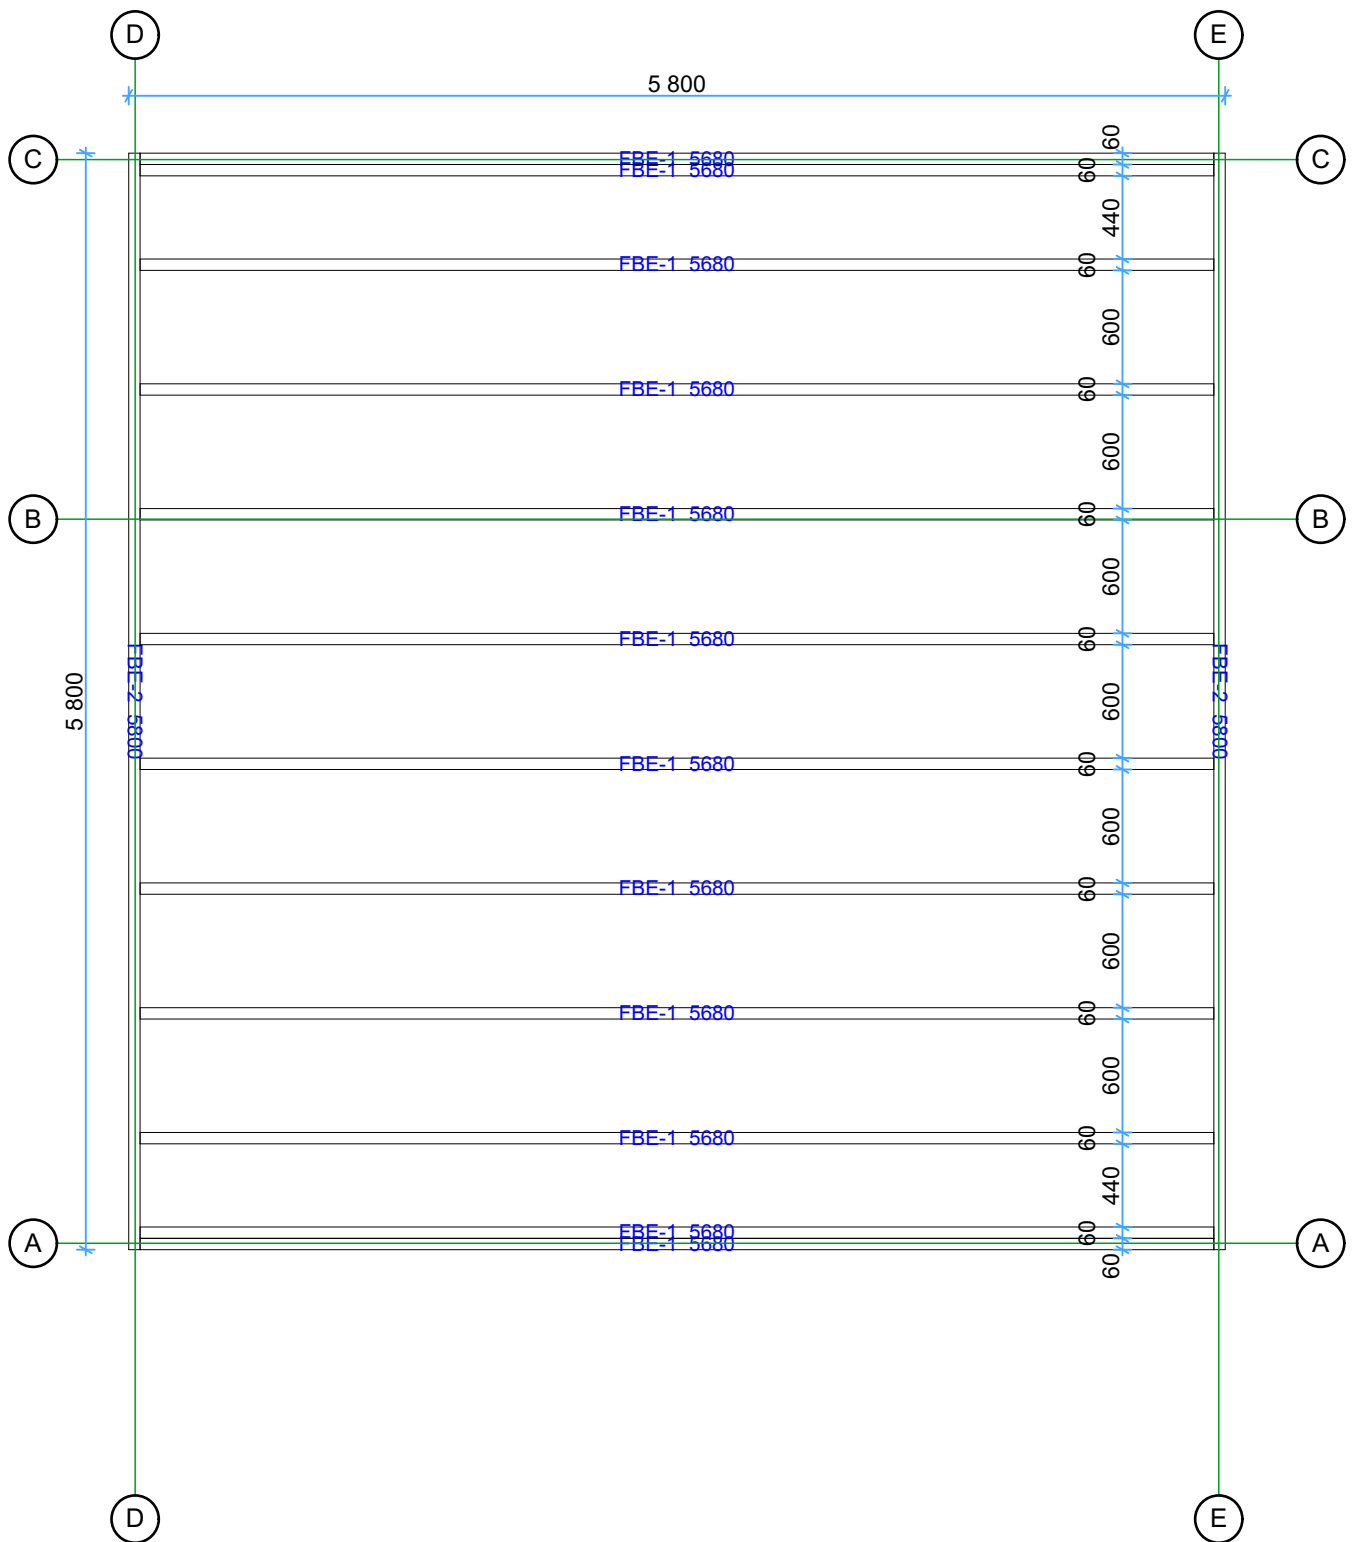

68 Savona 6x6

travetti sotto pavimento


1:40




Thickness:	Project name:	Project ID:	Year:	Page:
68	Savona 6x6		2023	2

planimetria

1:40

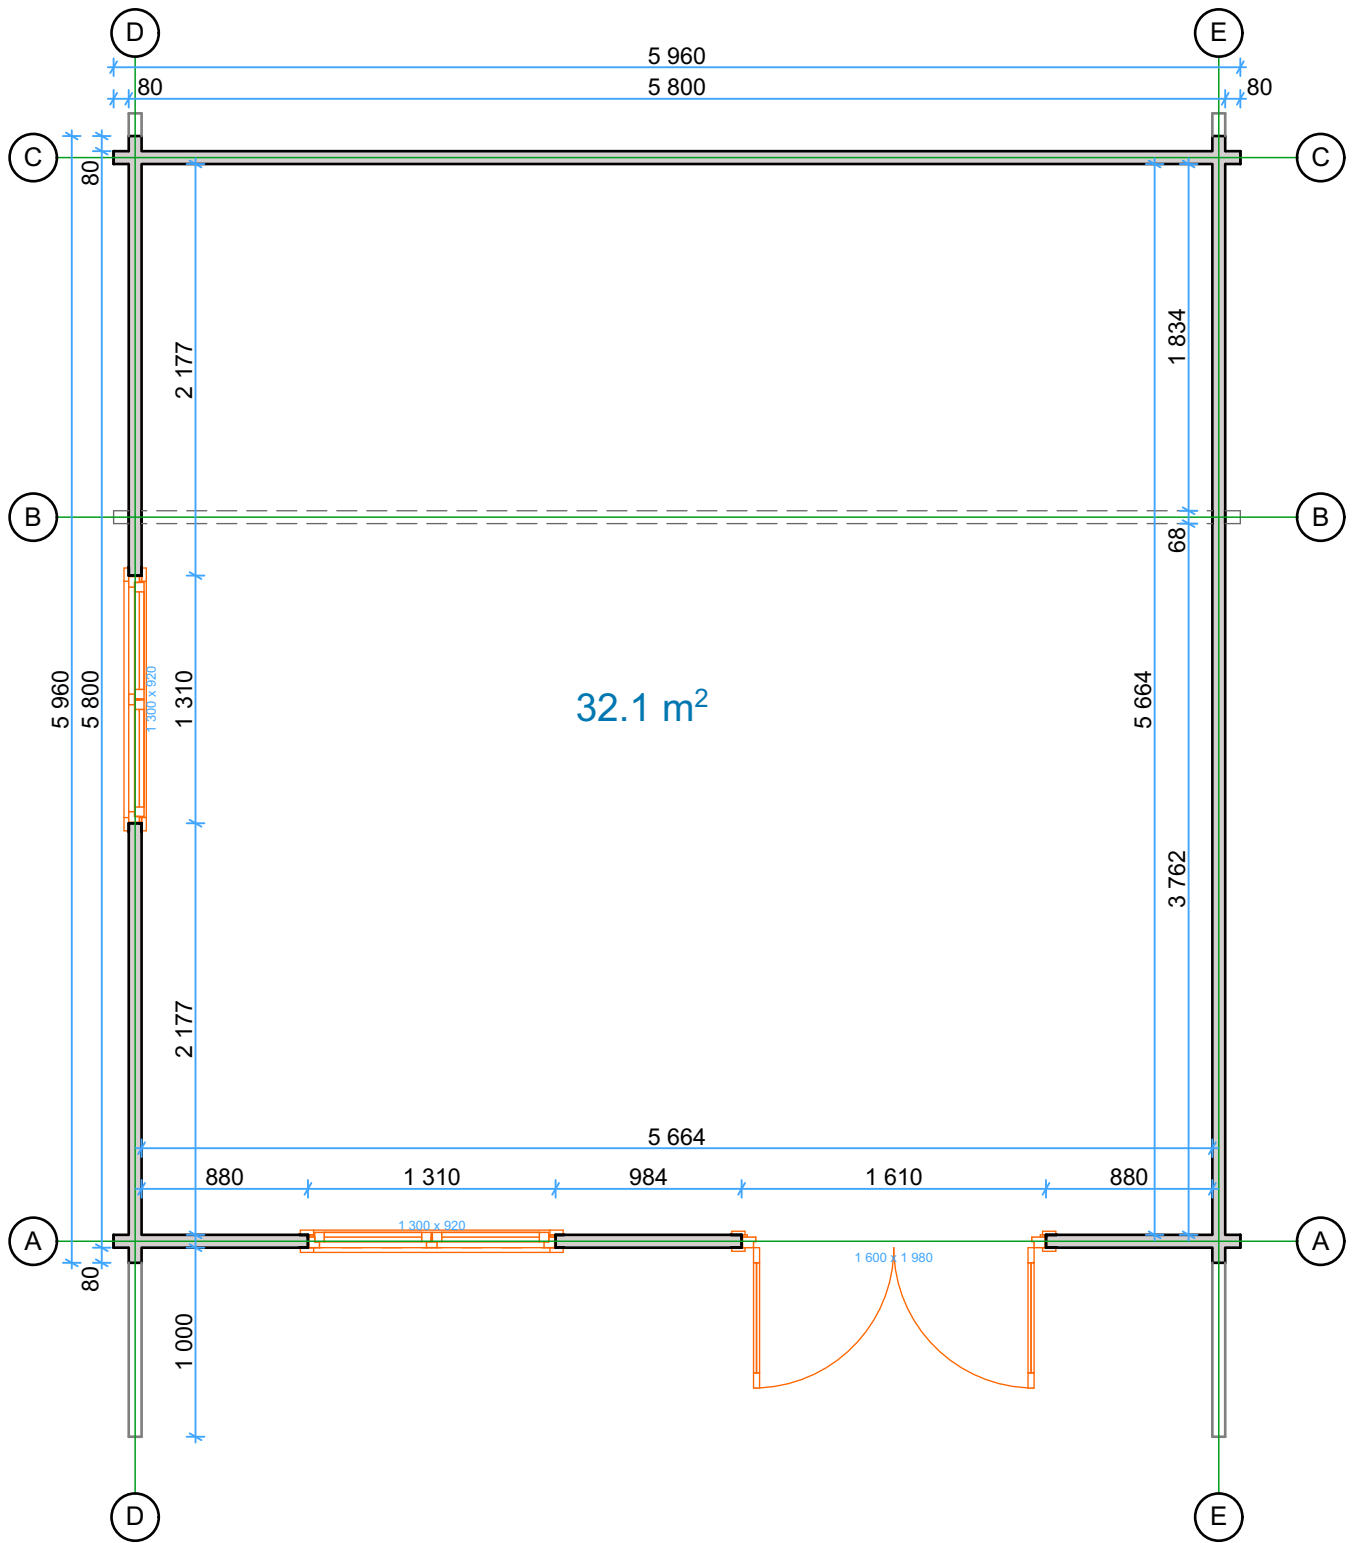


Thickness:	Project name:	Project ID:	Year:	Page:
68	Savona 6x6		2023	3

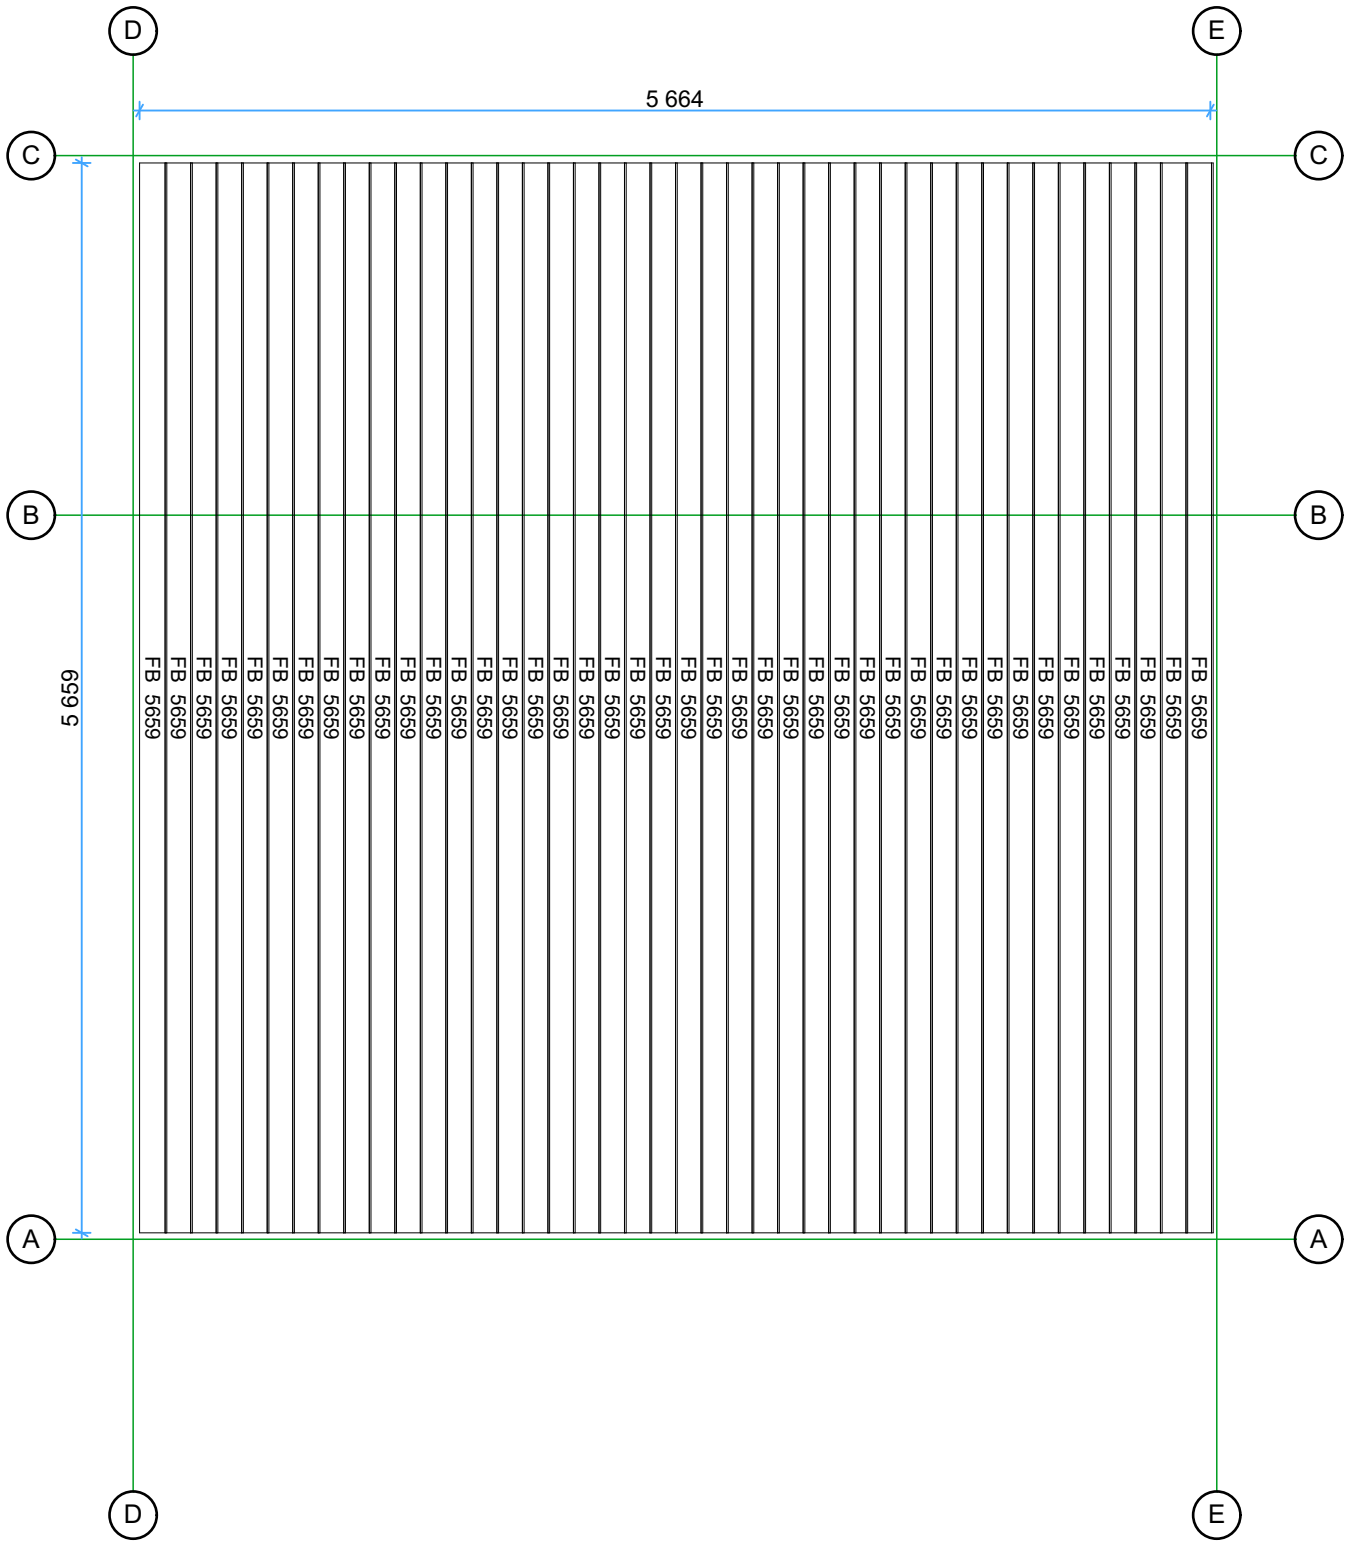


Thickness:	Project name:	Project ID:	Year:	Page:
68	Savona 6x6		2023	4

Tavole tetto 19mm

1:40

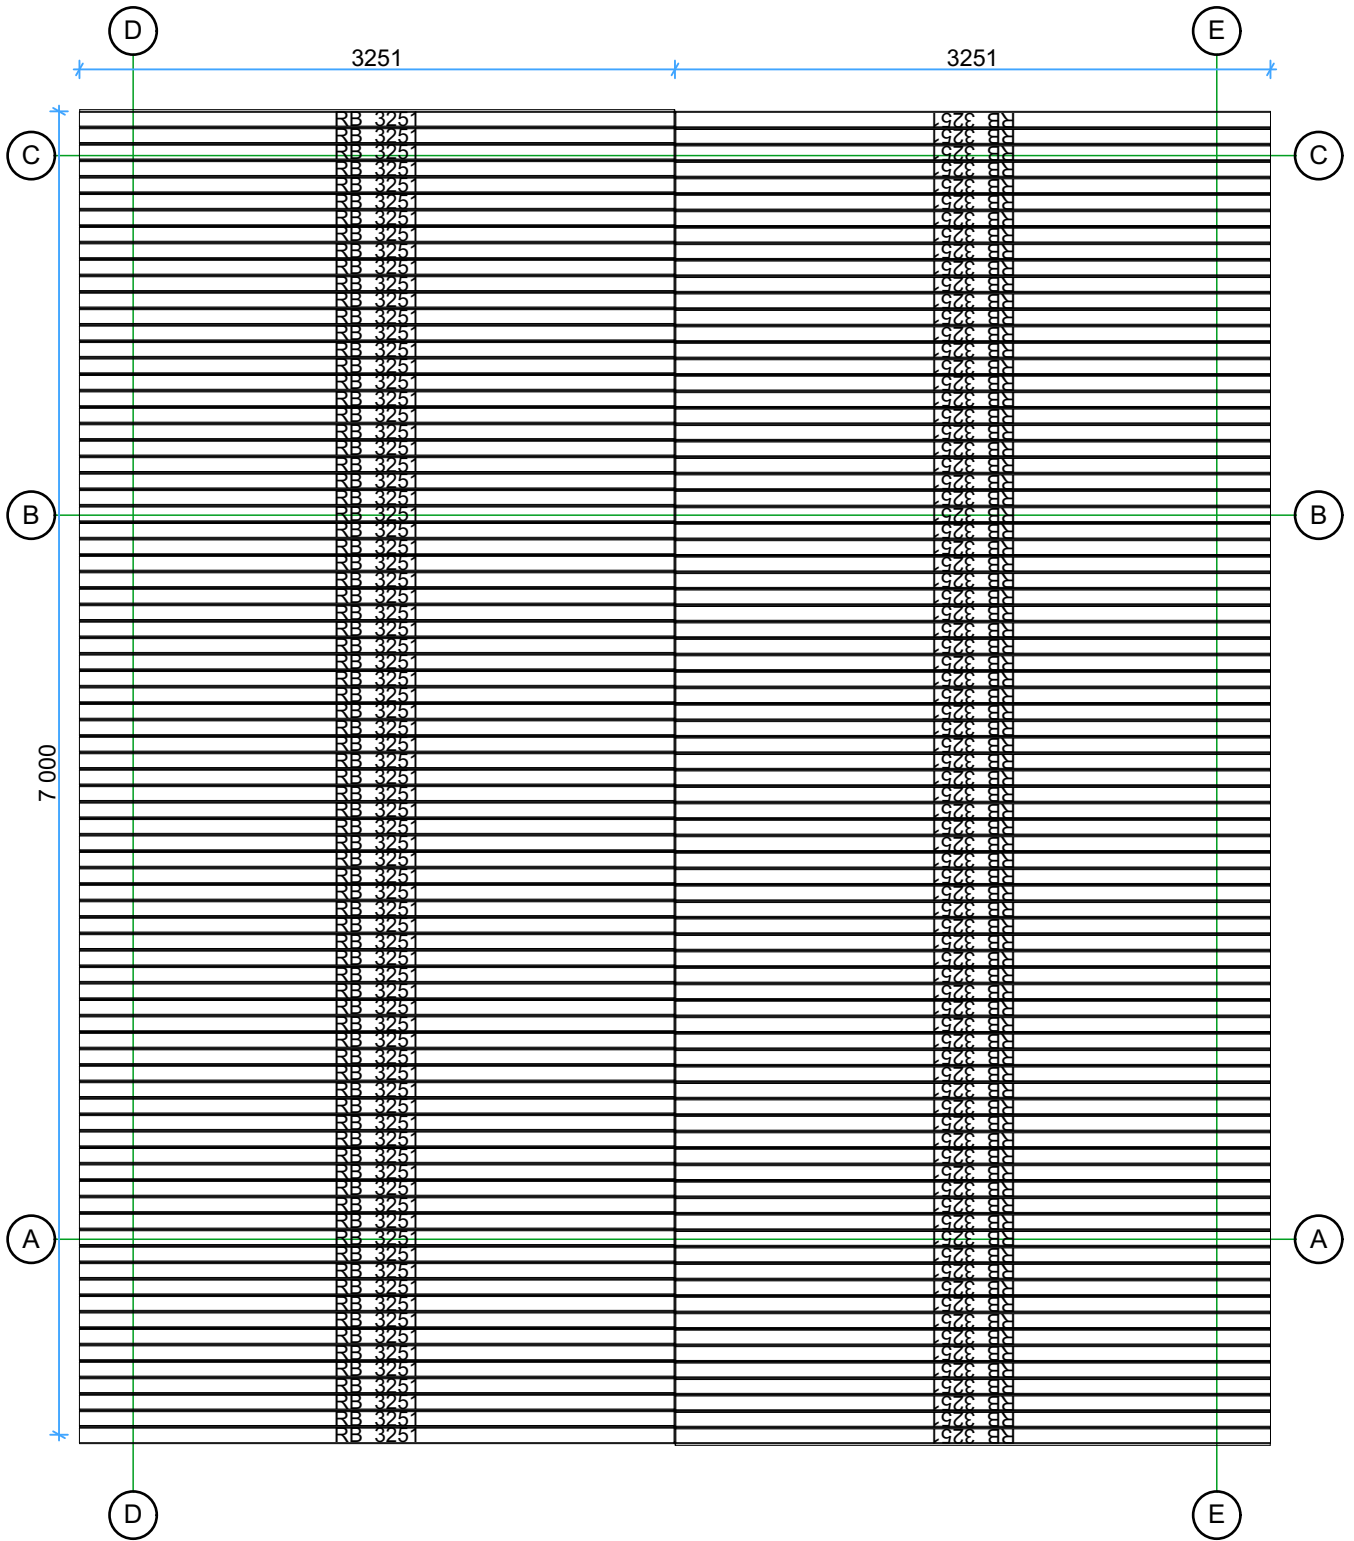


Thickness:	Project name:	Project ID:	Year:	Page:
68	Savona 6x6		2023	5

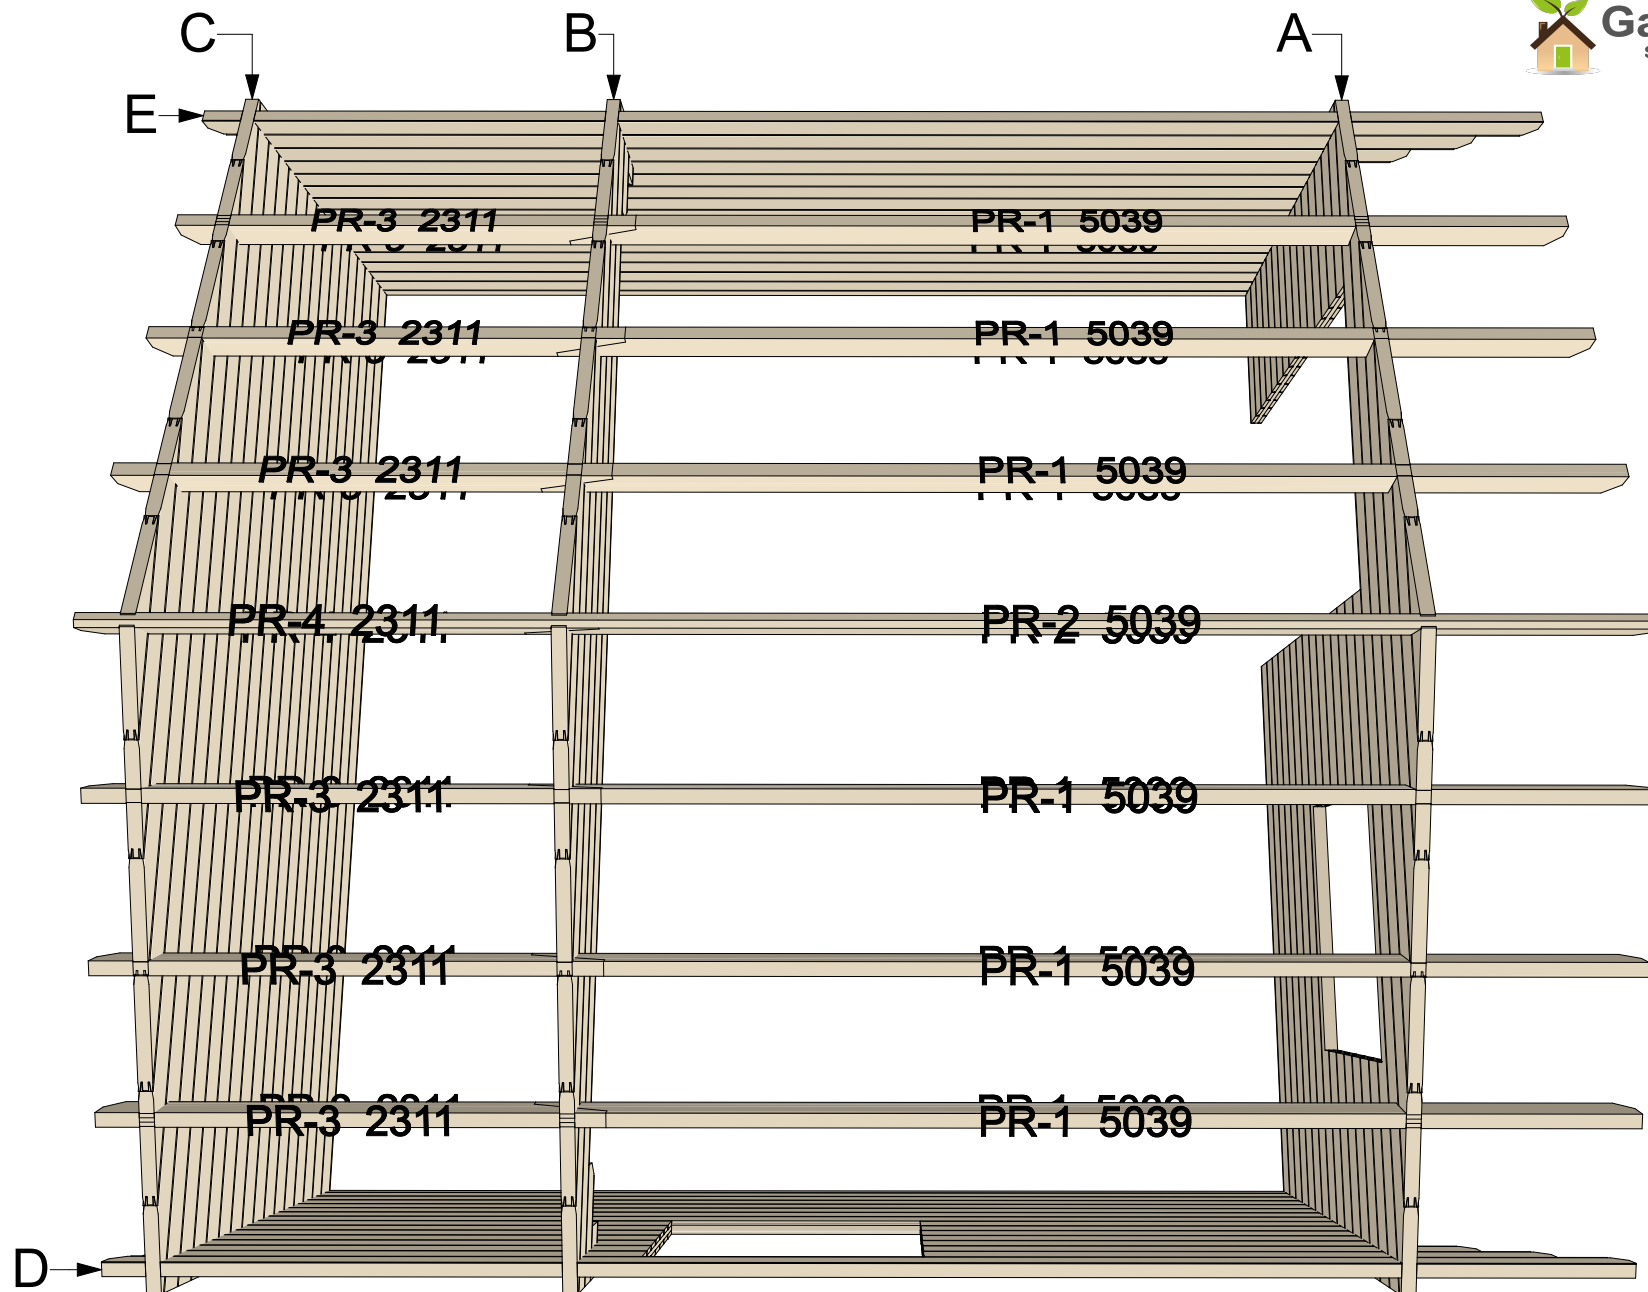

Thickness:	Project name:	Project ID:	Year:	Page:
68	Savona 6x6		2023	6


Parete A

1:40

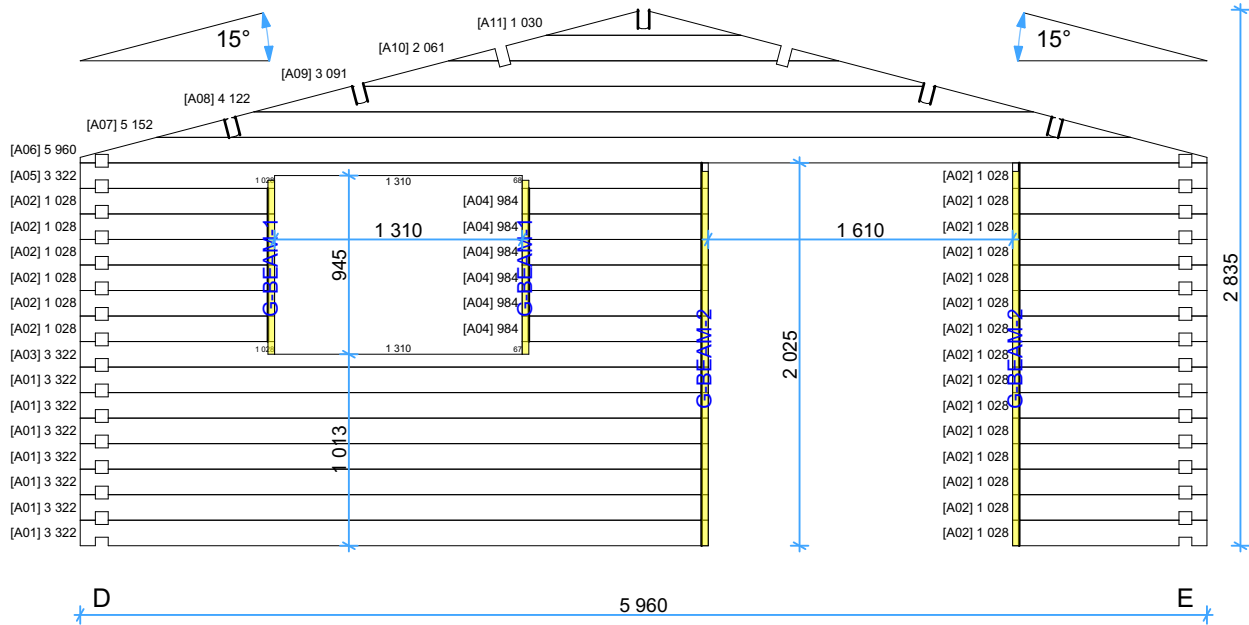


Parete B

1:40

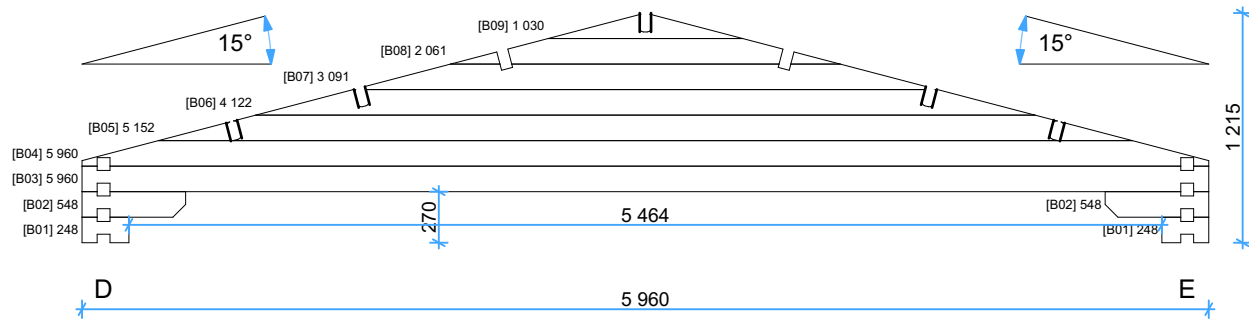

Parete C


1:40

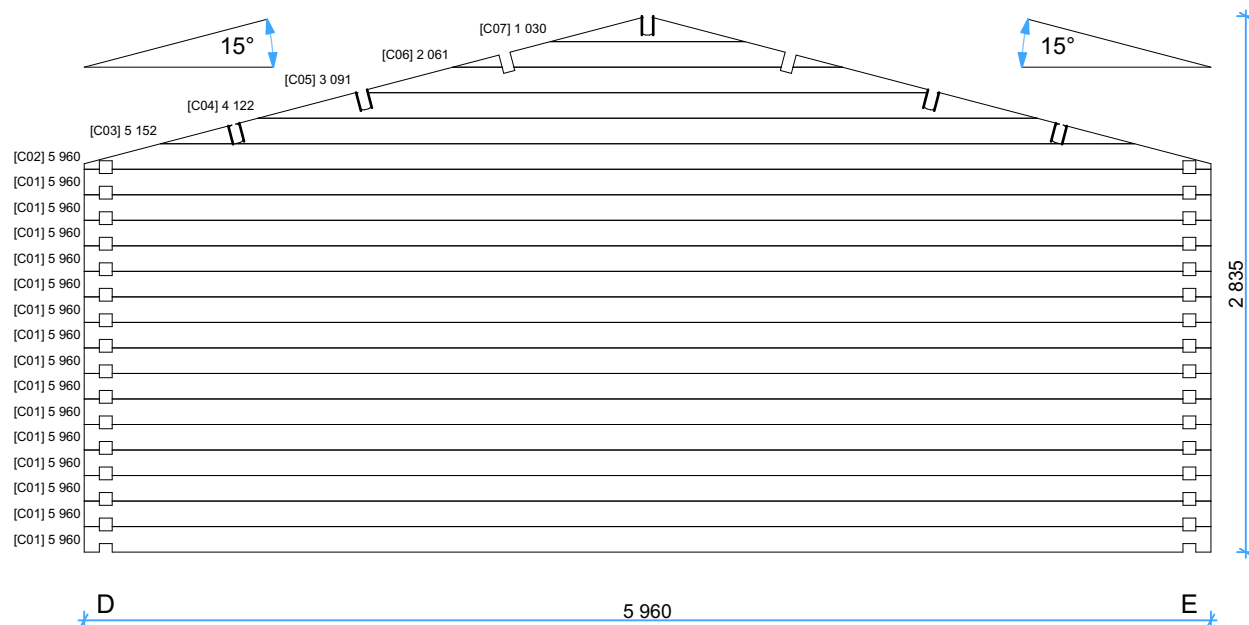

Thickness:	Project name:	Project ID:	Year:	Page:
68	Savona 6x6		2023	7


Parete D

1:40

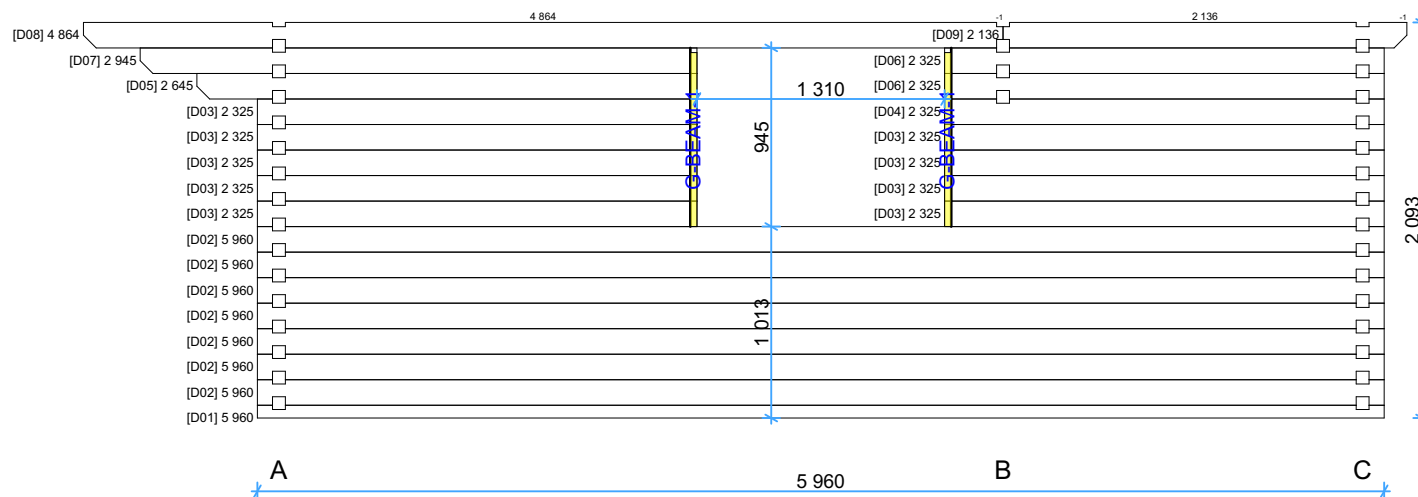


Parete E

1:40

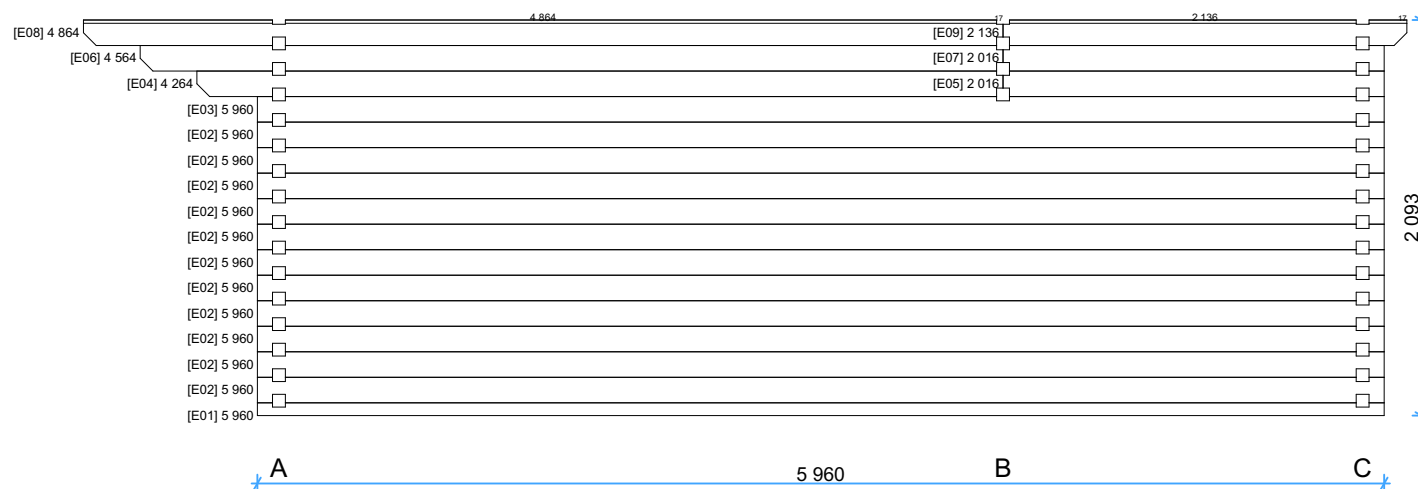

Thickness:	Project name:	Project ID:	Year:	Page:
68	Savona 6x6		2023	8

68mm Linus 6x6 Windows and doors list

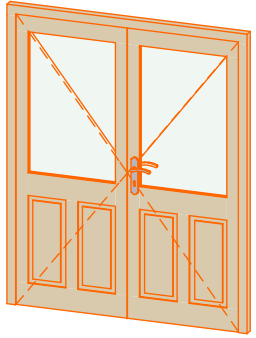Type-quality	Barcode	Wall Thickness	W x H Size	Orientation	Glazing	Quantity	3D Axonometry
Door - Premium	PP198160-2	68	1 600×1 980	R	50% glass, double glazed	1	
Window - Premium	PP92130	68	1 300×920		Double glazed	2	