


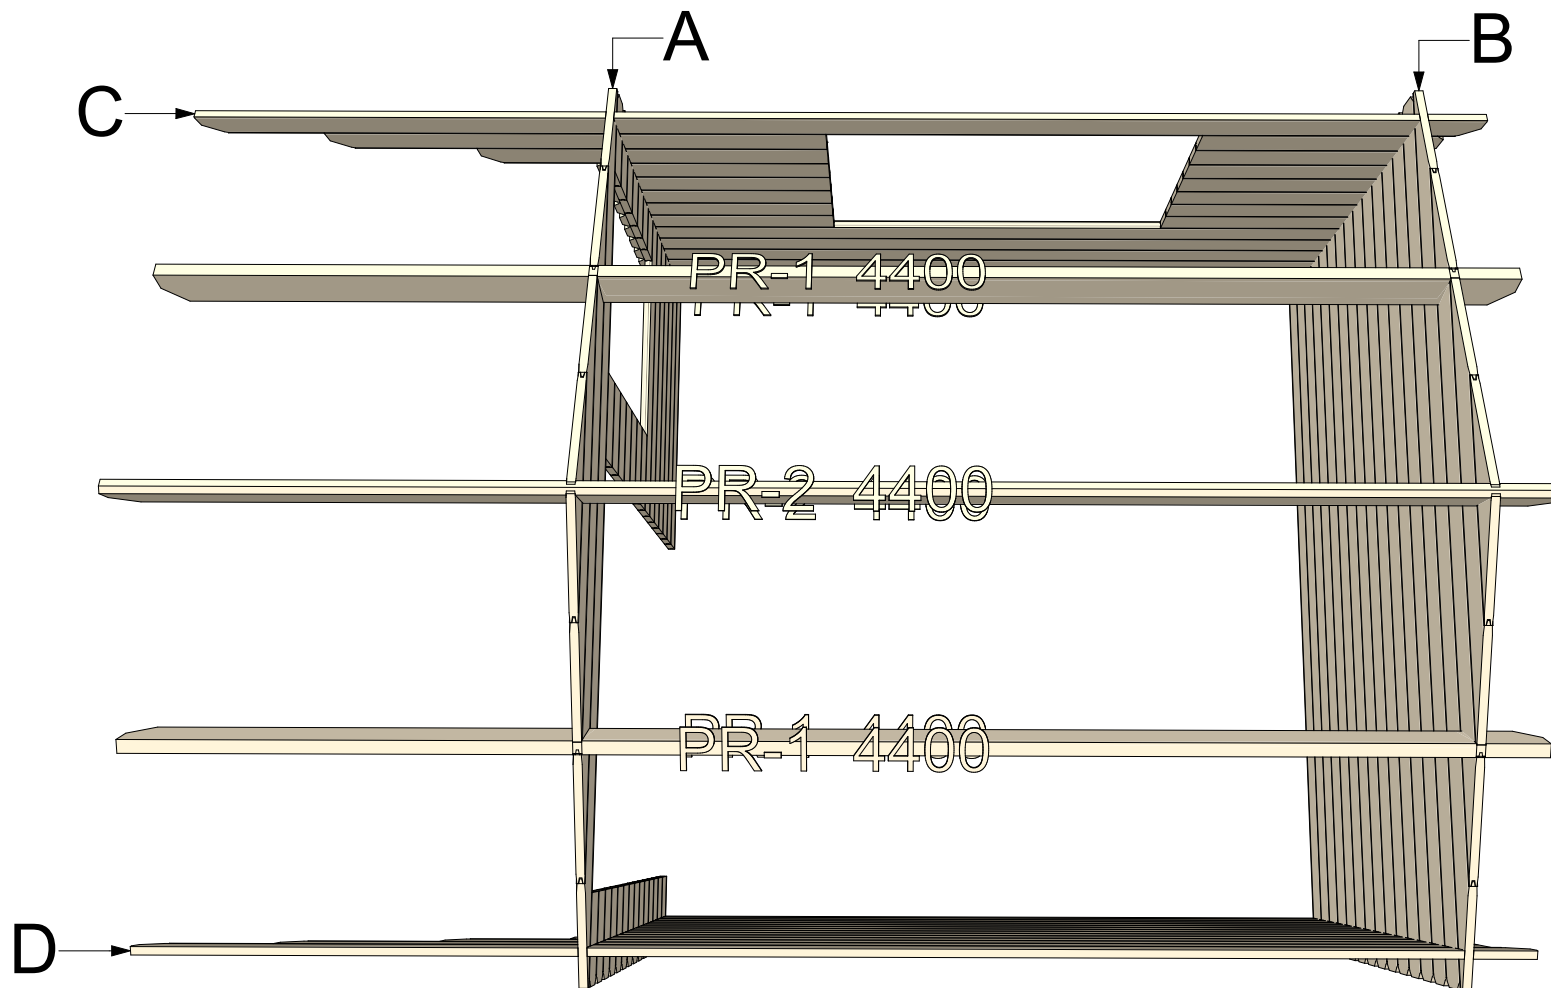

28 Alva(Bologna 3x3)

Posizione pareti





Thickness:	Project name:	Project ID:	Year:	Page:
28	Bologna	3x3	2022	2

Travetti sottopavimento

1:40

Pavimento 19mm


1:40

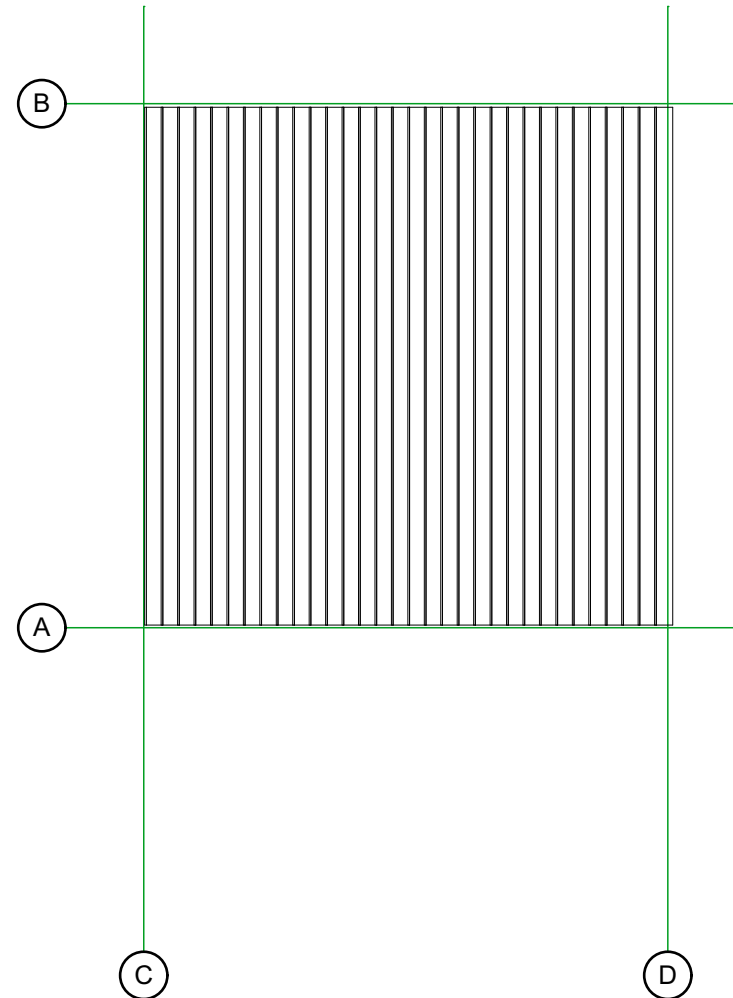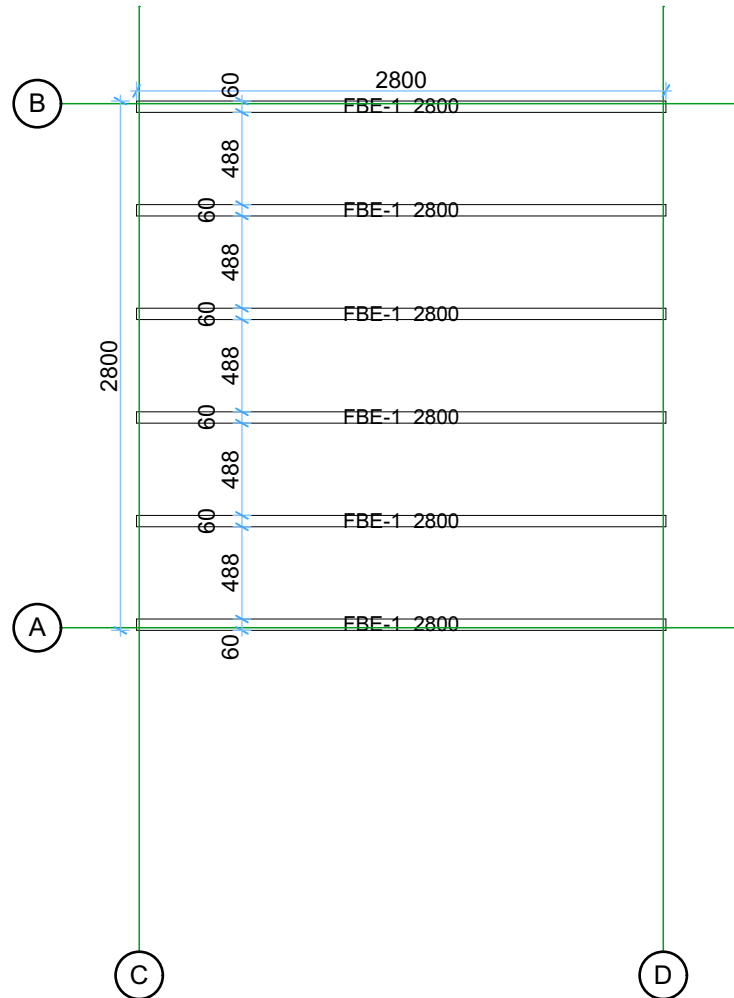

Thickness:	Project name:	Project ID:	Year:	Page:
28	Bologna	3x3	2022	3


Pianta

1:40

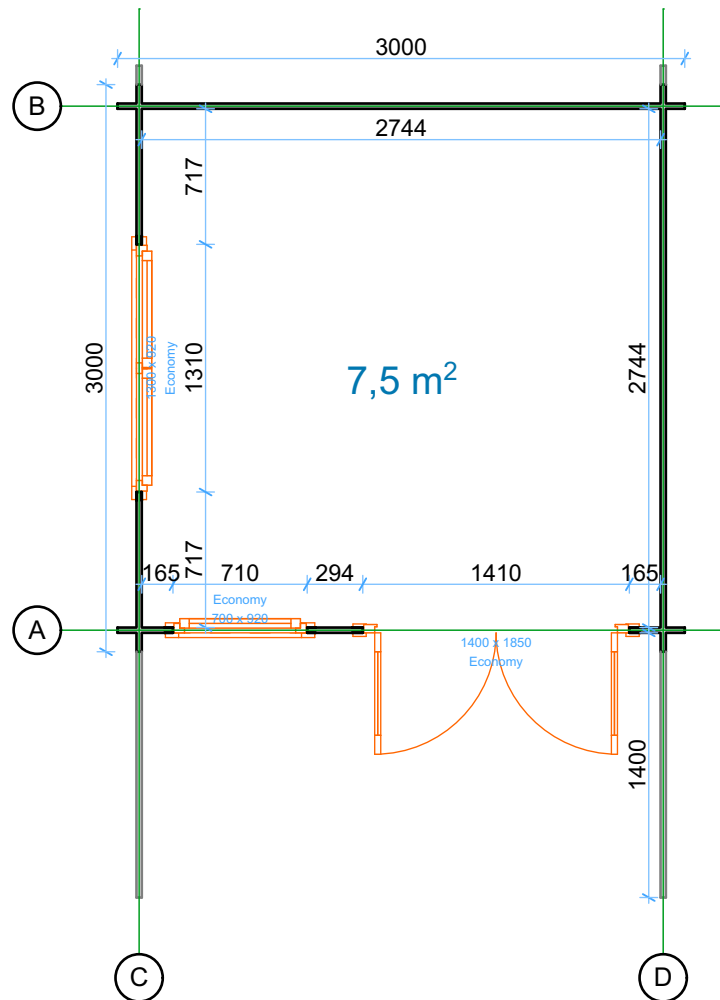

Tavole tetto 19mm


1:40

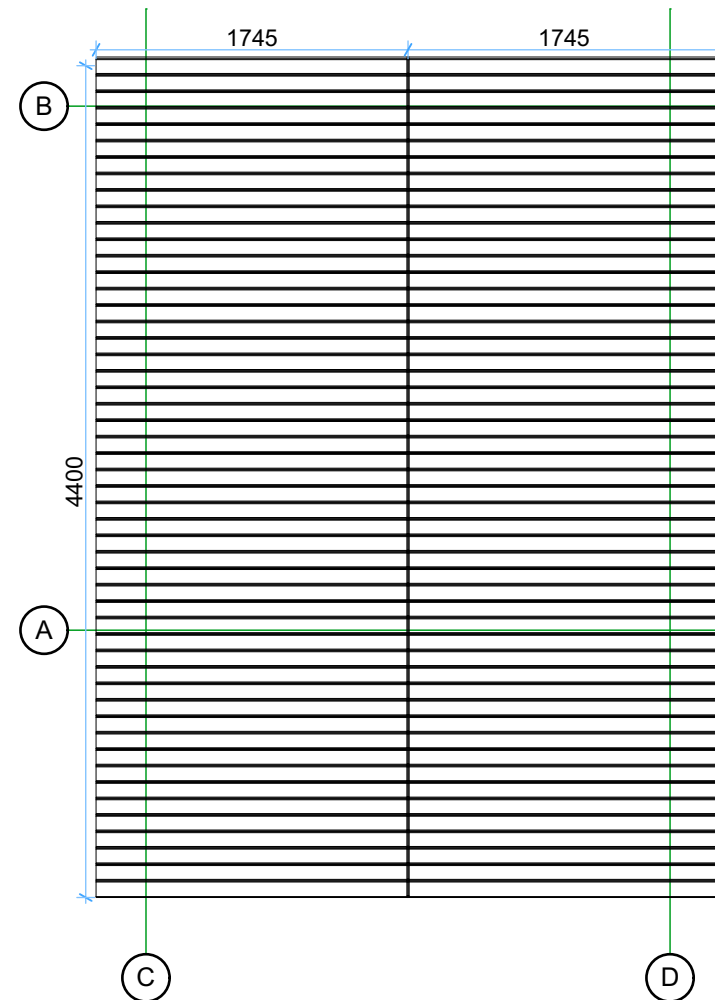

Thickness:	Project name:	Project ID:	Year:	Page:
28	Bologna	3x3	2022	4


Parete A

1:40

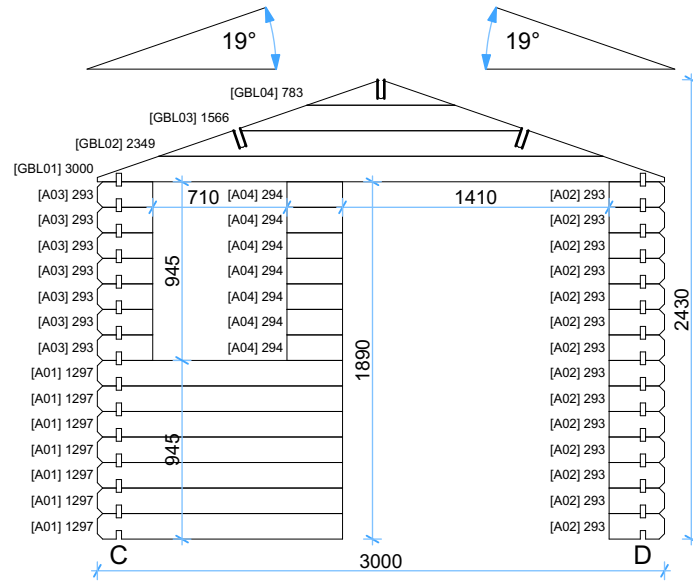


Parete B

1:40

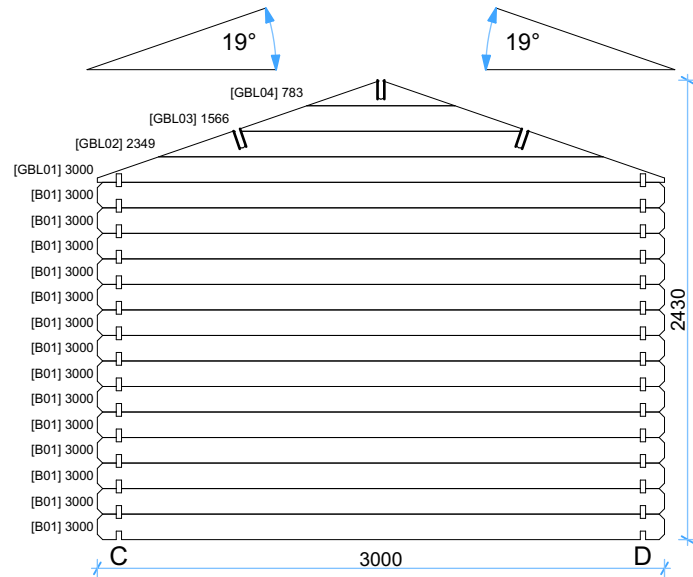


Parete C

1:40

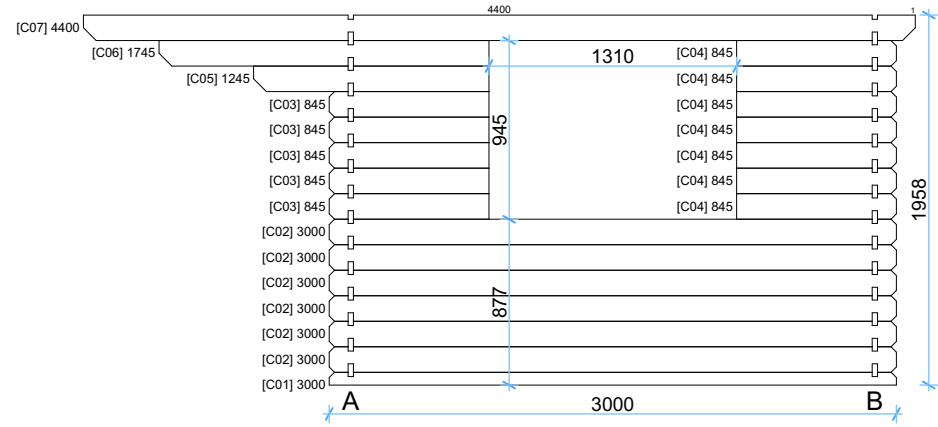

Parete D

1:40

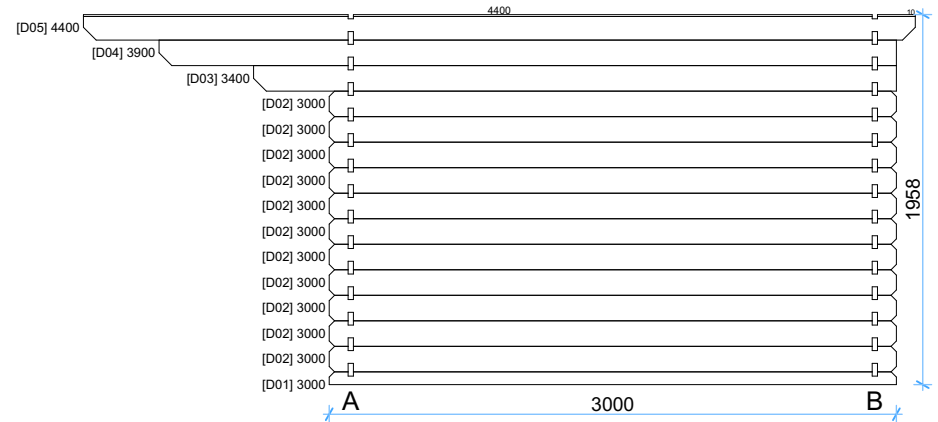

Thickness:	Project name:	Project ID:	Year:	Page:
28	Bologna	3x3	2022	5

Windows and doors list							
Barcode	Type-quality	Wall Thickness	W x H Size	Orientation	Glazing	Quantity	3D Axonometry
S185140-3	Door - Economy	28	1400×1850	R	100% glass, single glazed	1	
S92130	Window - Economy	28	1300×920		Single glazed	1	
S9270	Window - Economy	28	700×920	R	Single glazed	1	

Thickness:	Project name:	Project ID:	Year:	Page:
28	Bologna	3x3	2022	6