


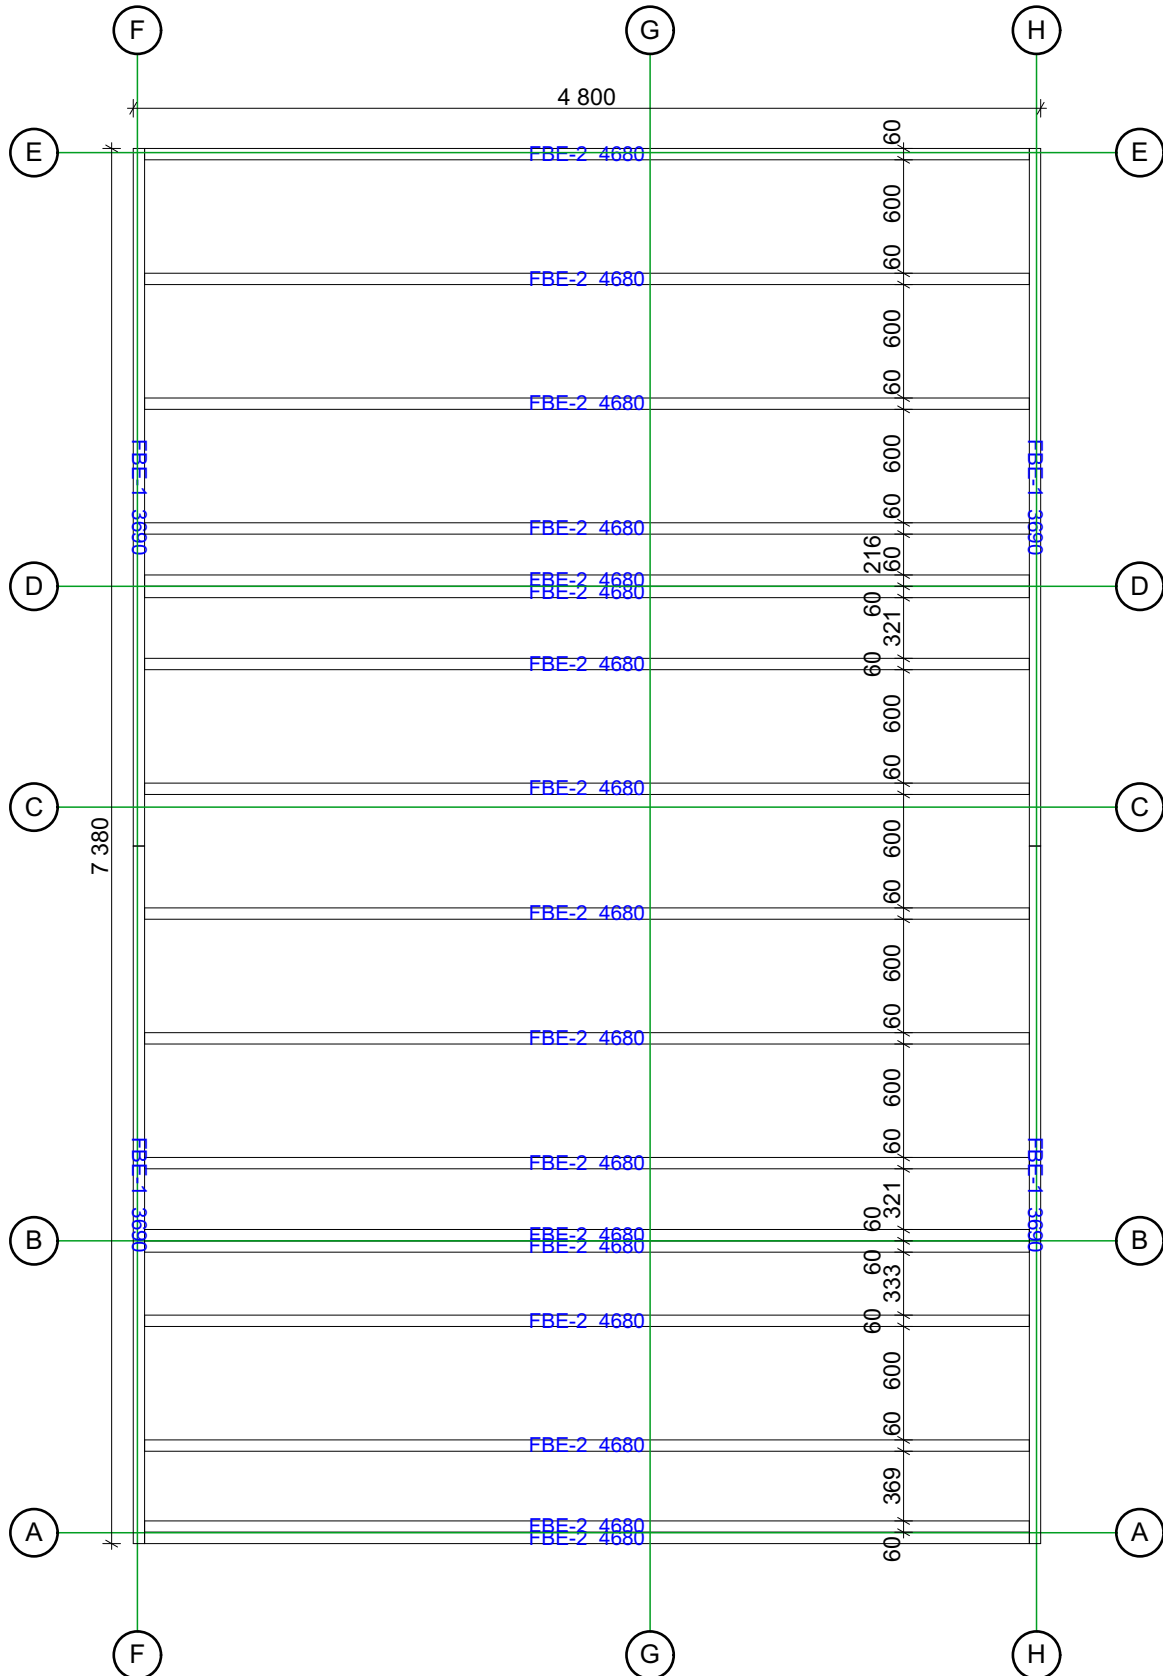

Thickness:	Project name:	Project ID:	Year:	Page:
44	Como 5x7,58	S23966	2022	1

# Travetti sottopavimento


1:40



Thickness:	Project name:	Project ID:	Year:	Page:
44		S23966	2022	2

Pianta

1:40

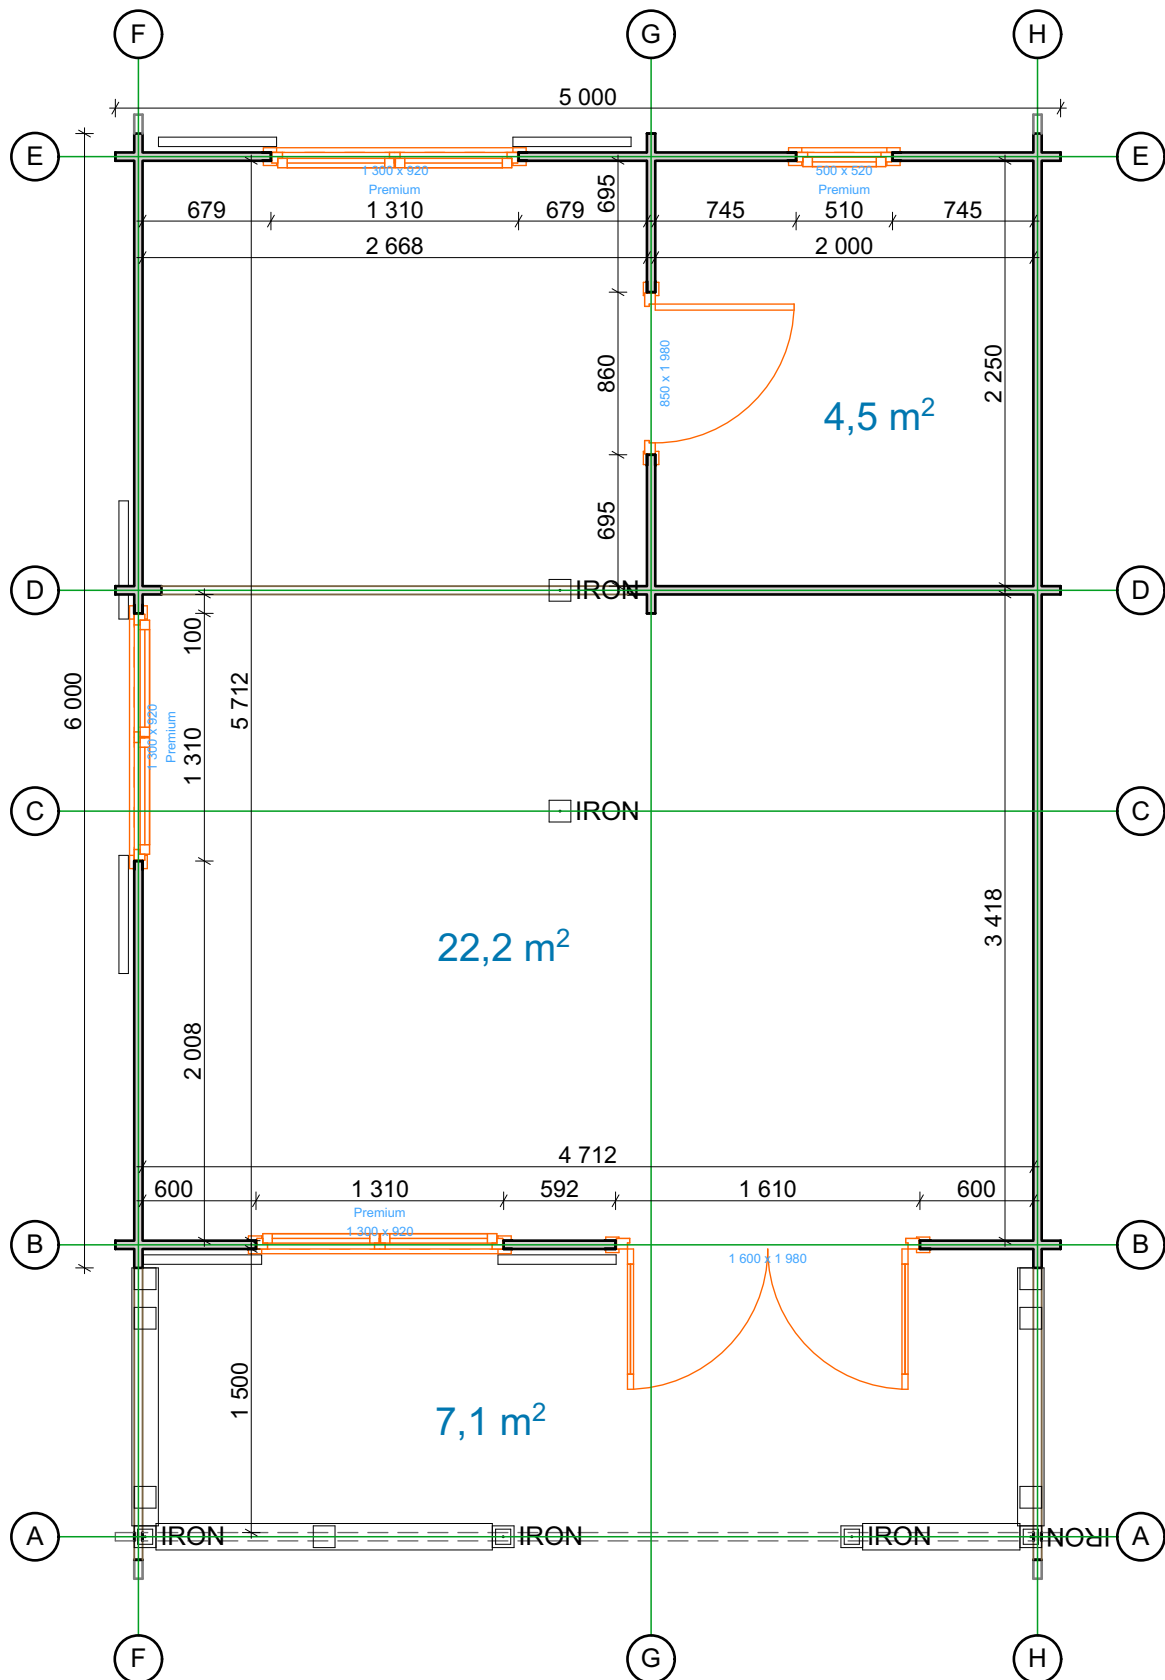


Thickness:	Project name:	Project ID:	Year:	Page:
44		S23966	2022	3



Pavineto pino terra

1:40

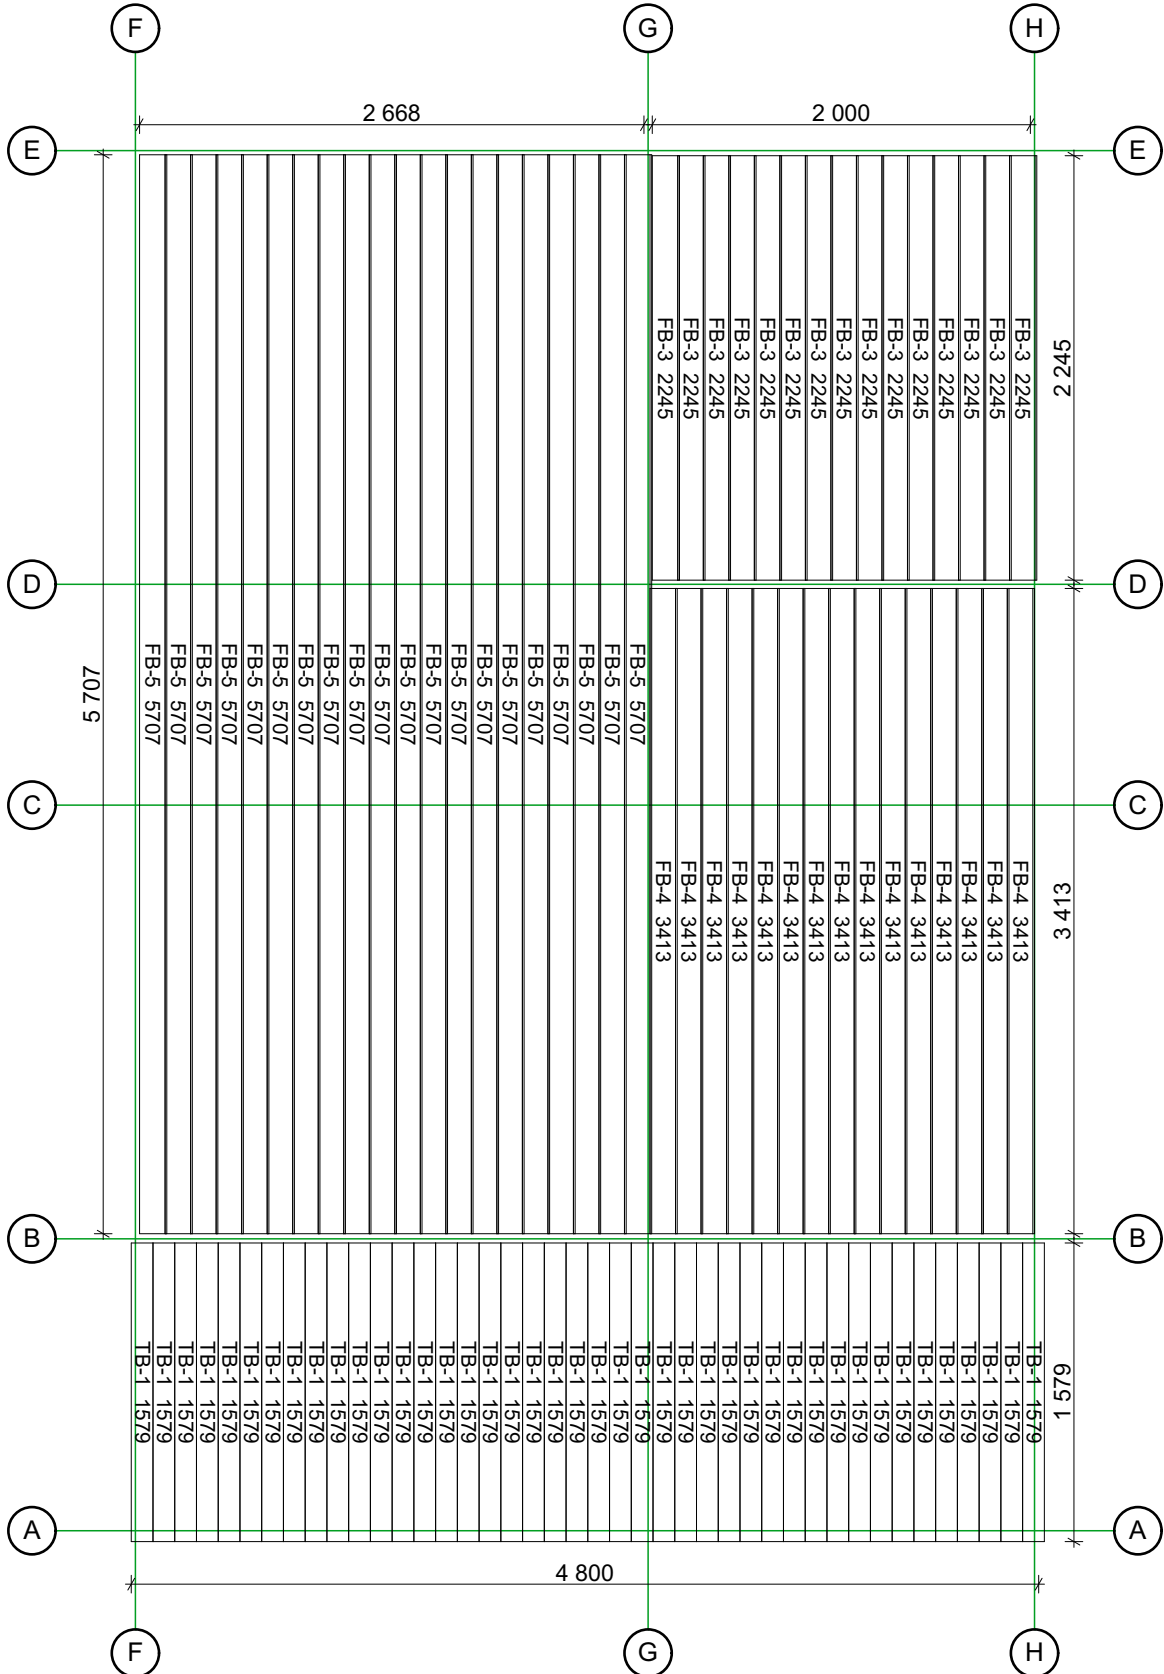

Thickness:

Project name:

Project ID:

Year:

Page:

44


S23966

2022

4

Pavimento 1 pino


1:40

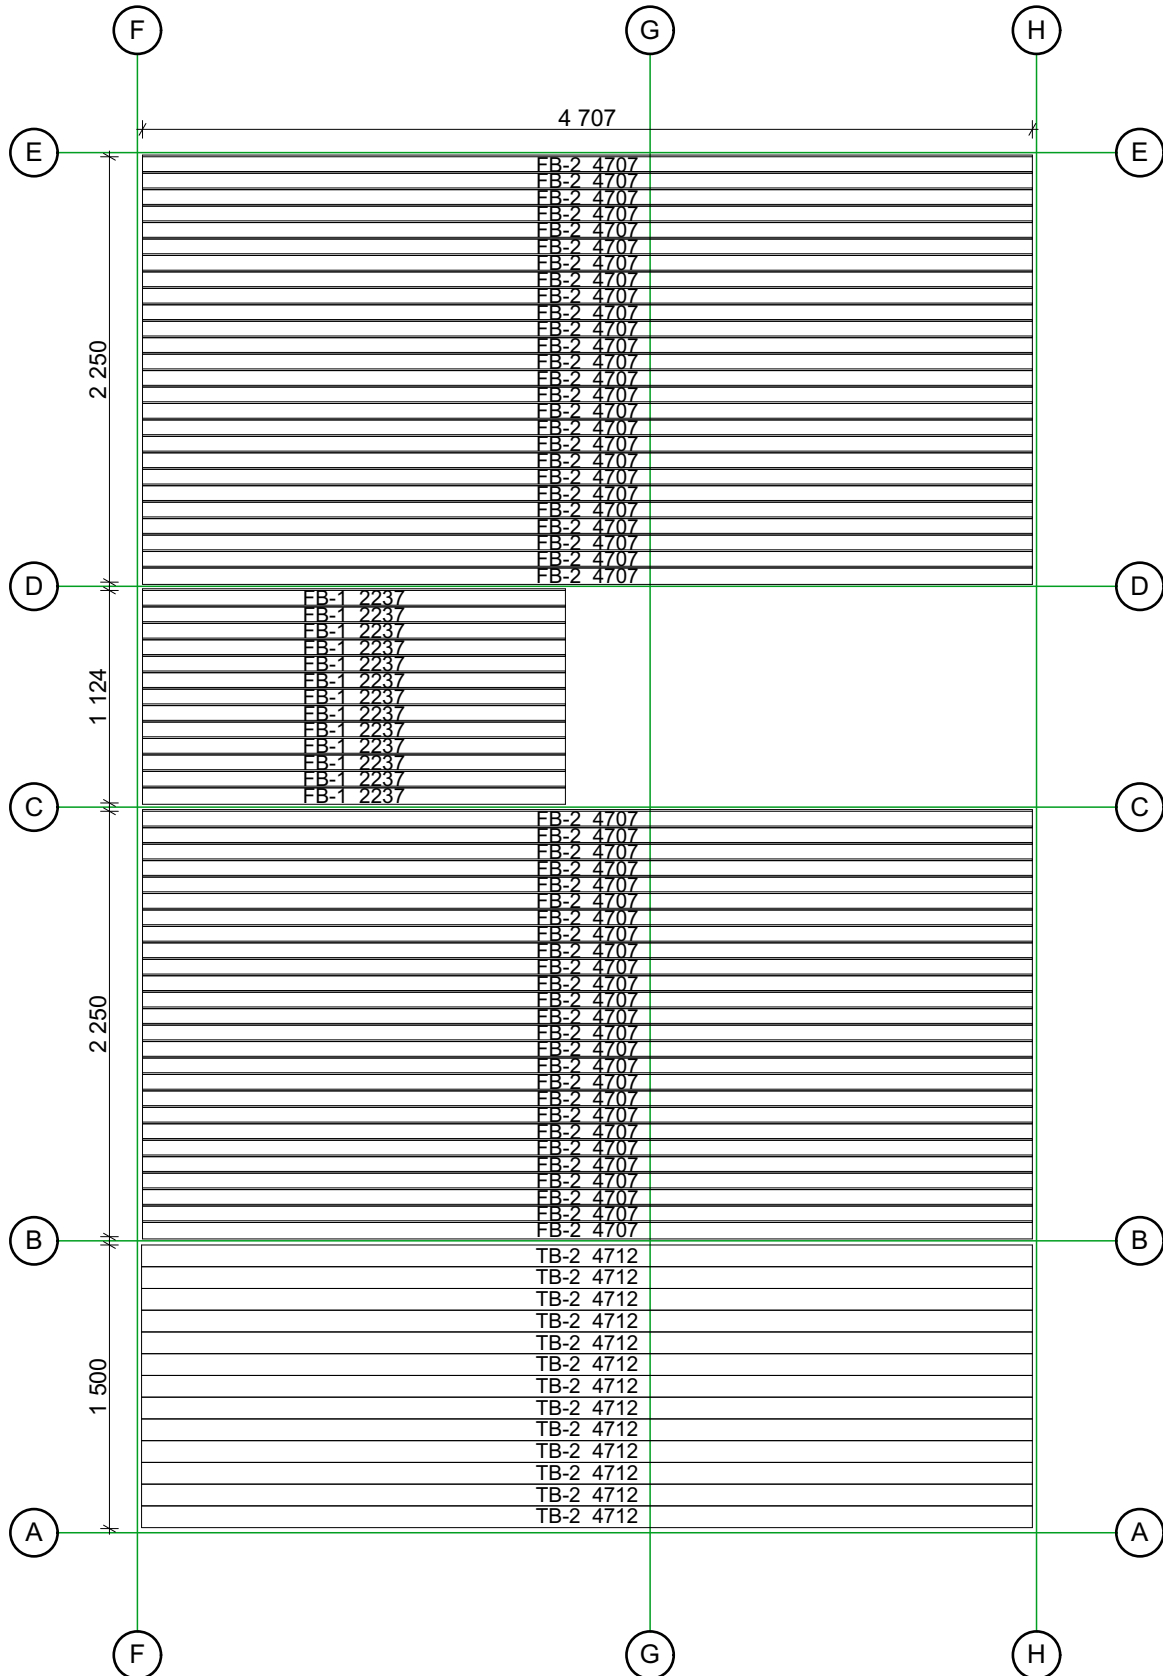

Thickness:	Project name:	Project ID:	Year:	Page:
44		S23966	2022	5


Tetto

1:40

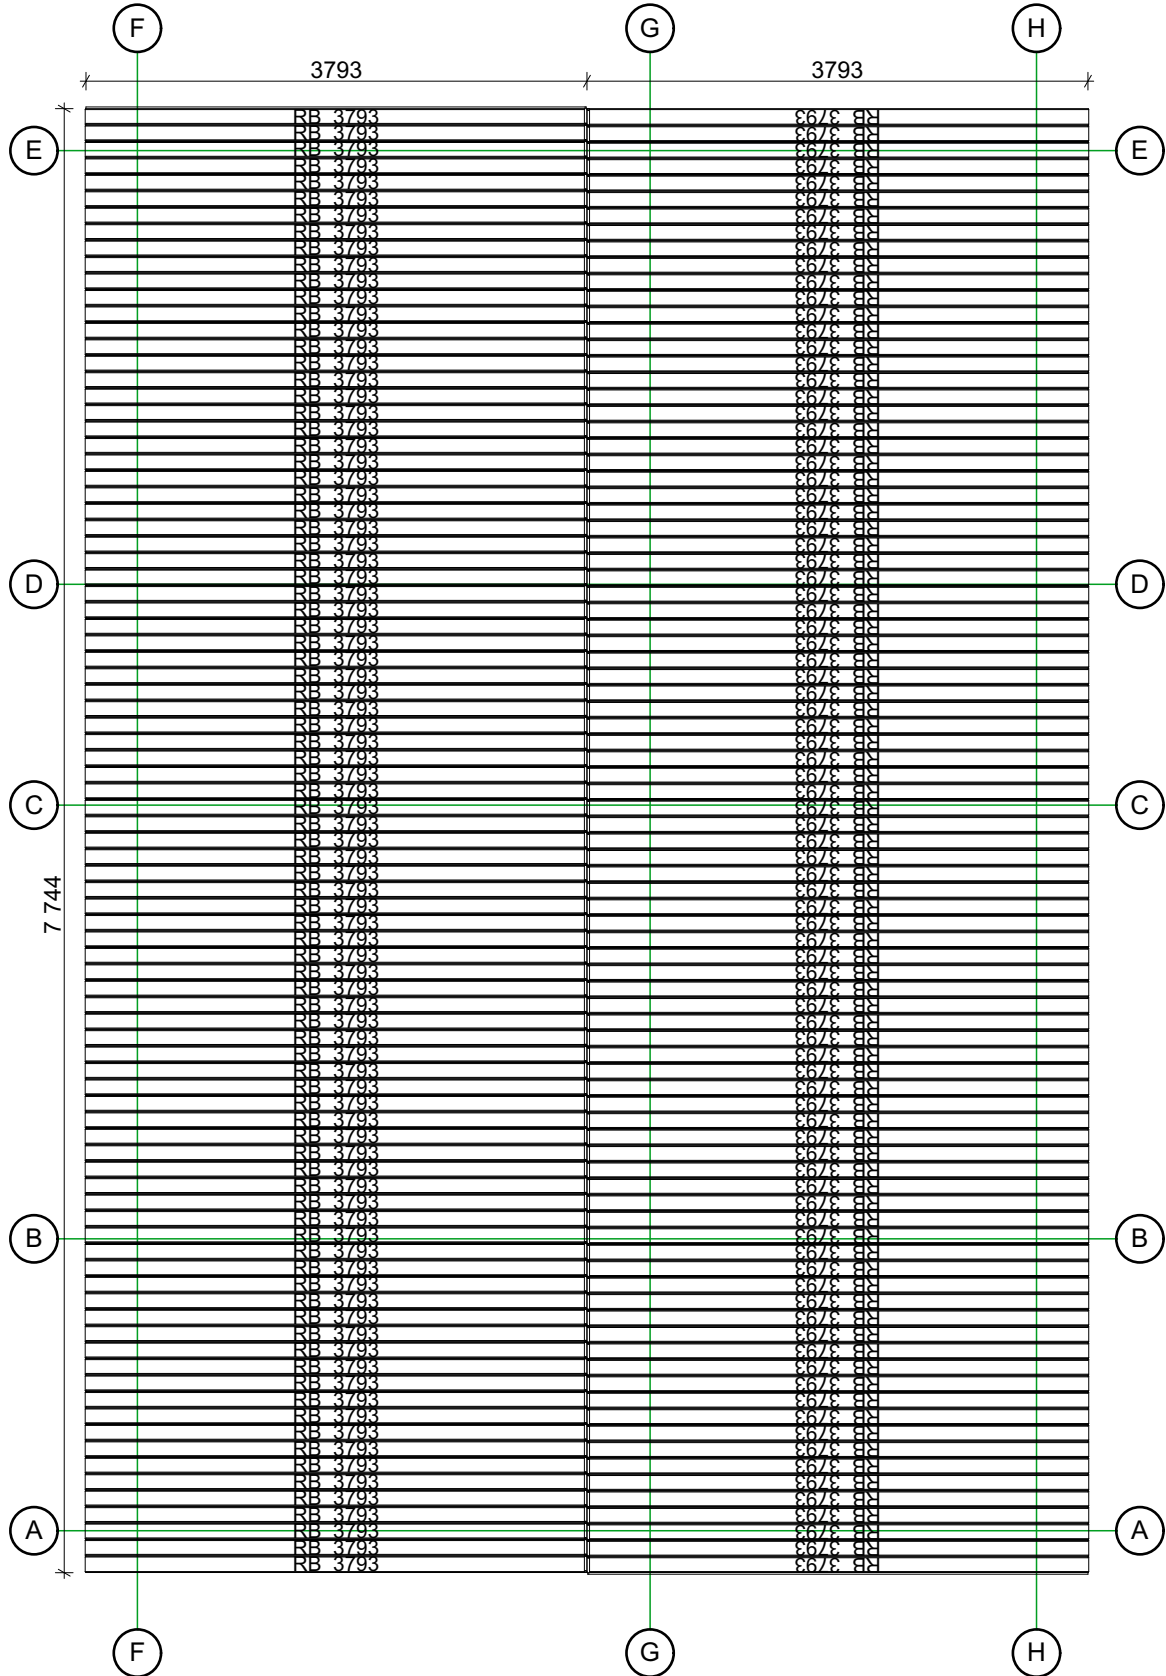


Thickness:	Project name:	Project ID:	Year:	Page:
44		S23966	2022	6

posizione pareti

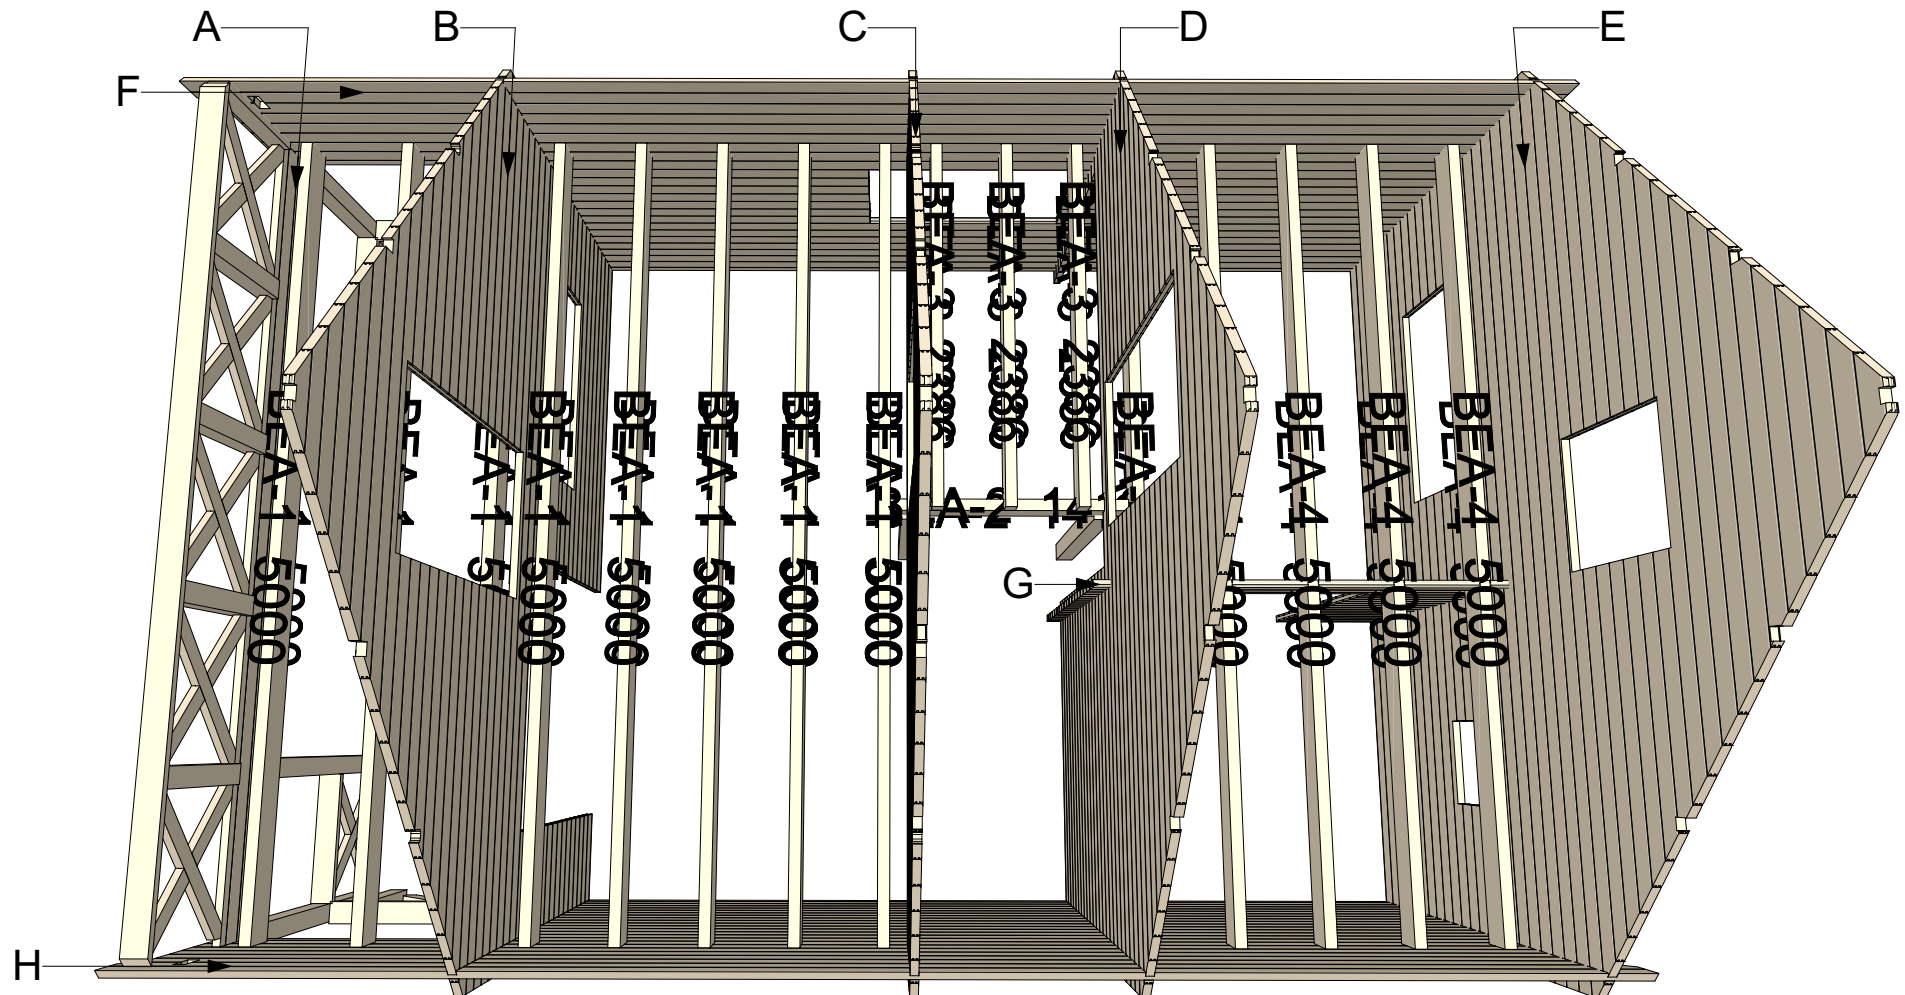

Thickness:	Project name:	Project ID:	Year:	Page:
44		S23966	2022	7

posizione travi del tetto

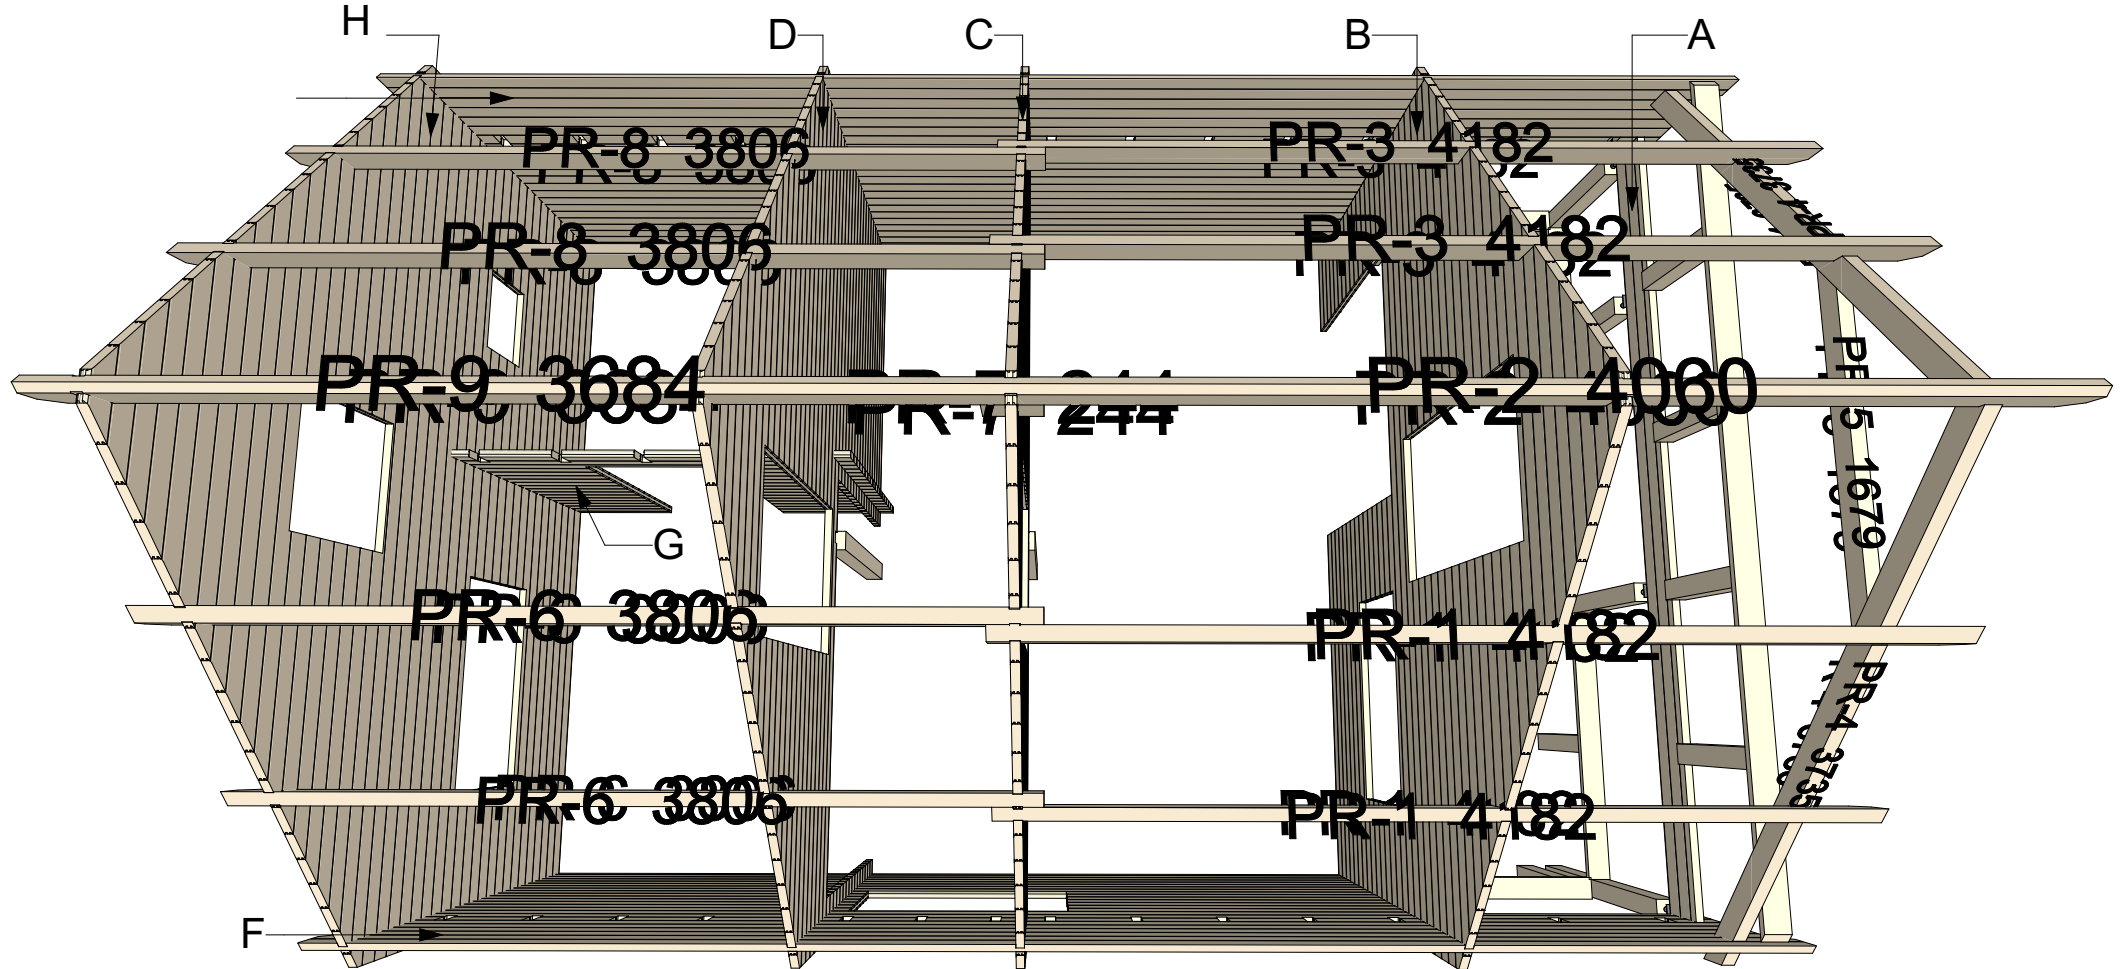

Thickness:	Project name:	Project ID:	Year:	Page:
44		S23966	2022	8




Parete

1:45



GardenDeco®  
cassette in legno


A

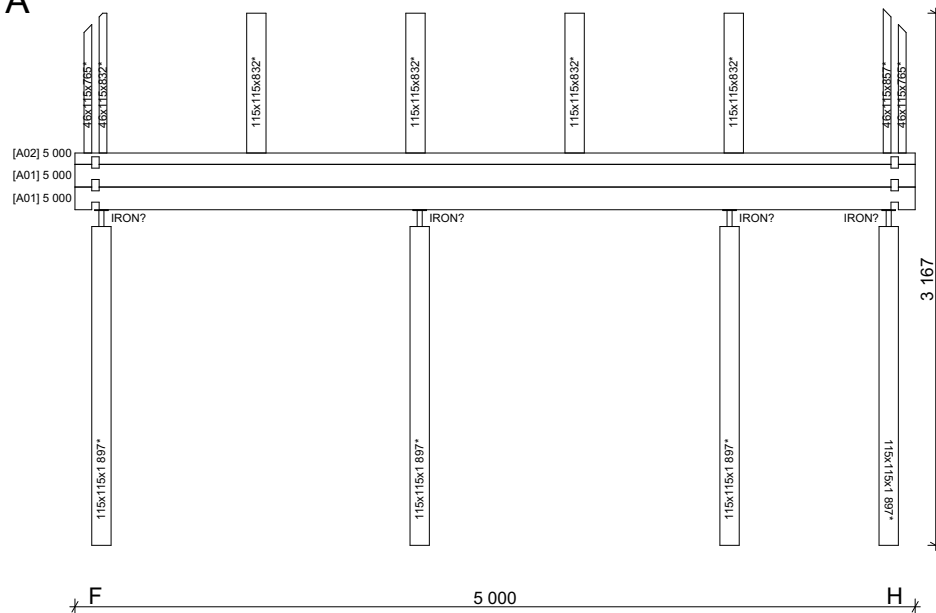

Parete

1:45

B

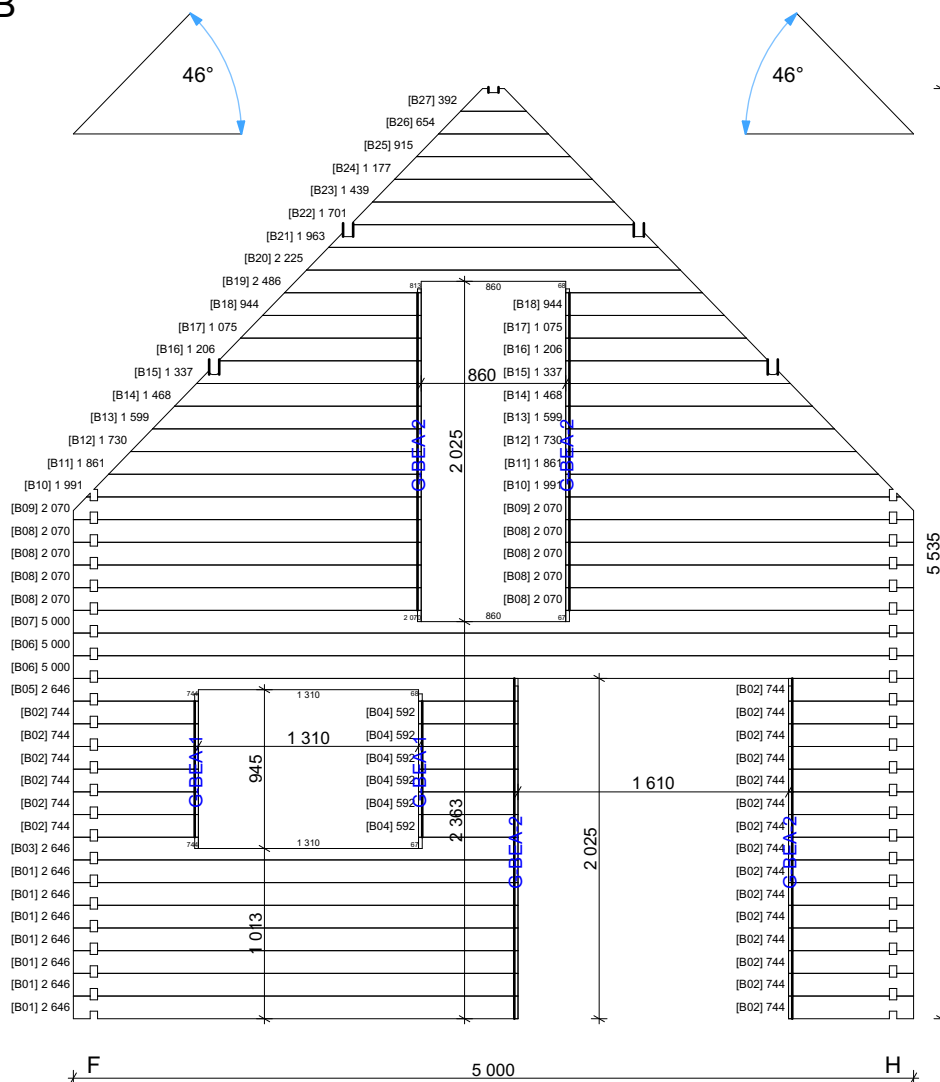

Thickness:

Project name:

Project ID:

Year:

Page:

44

S23966


2022

9

Parete

1:50


C

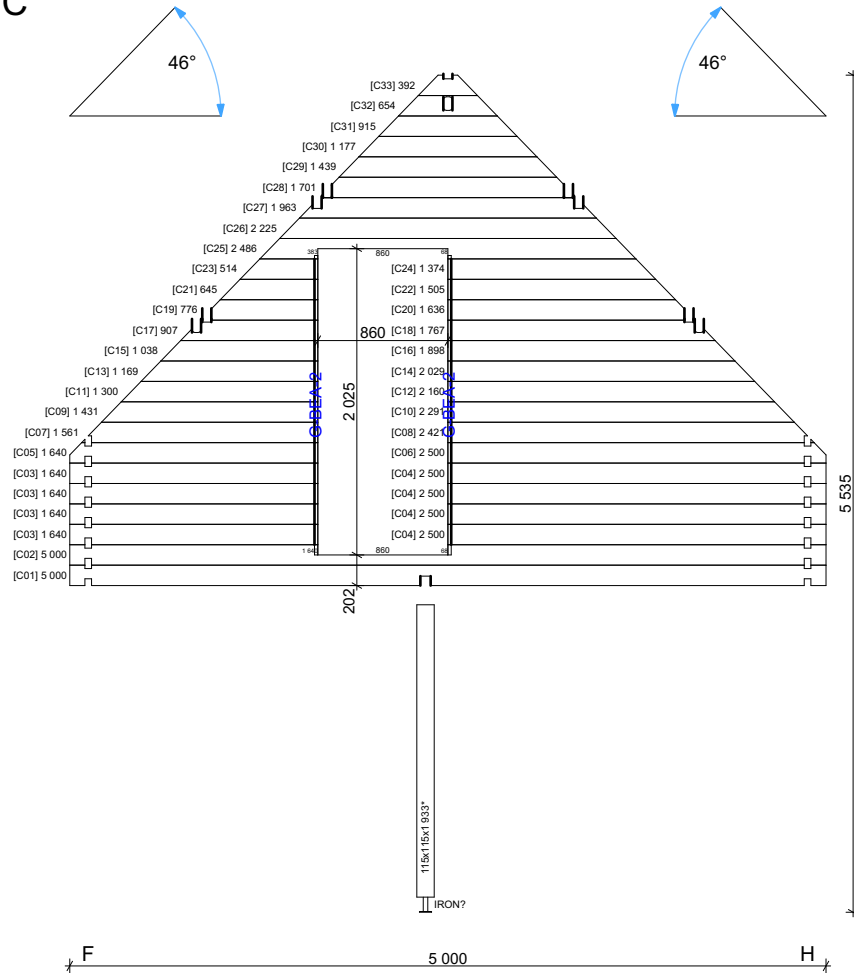

Parete

1:50


D

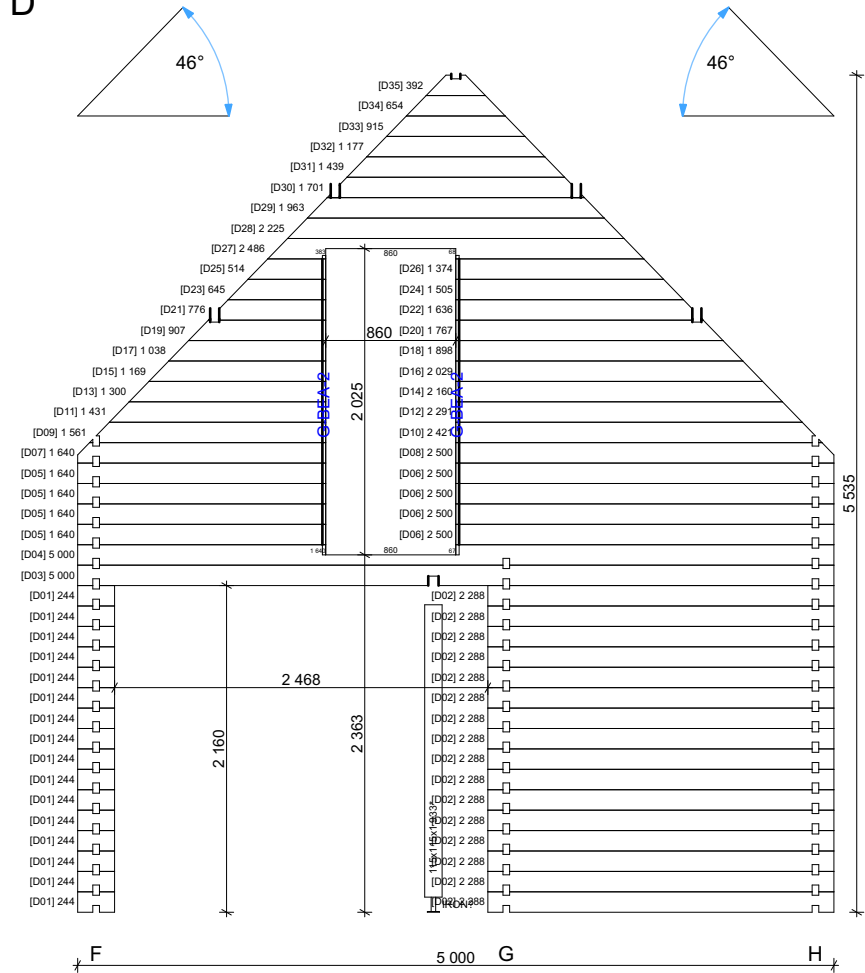

Thickness:	Project name:	Project ID:	Year:	Page:
44		S23966	2022	10


# Parete E

1:45

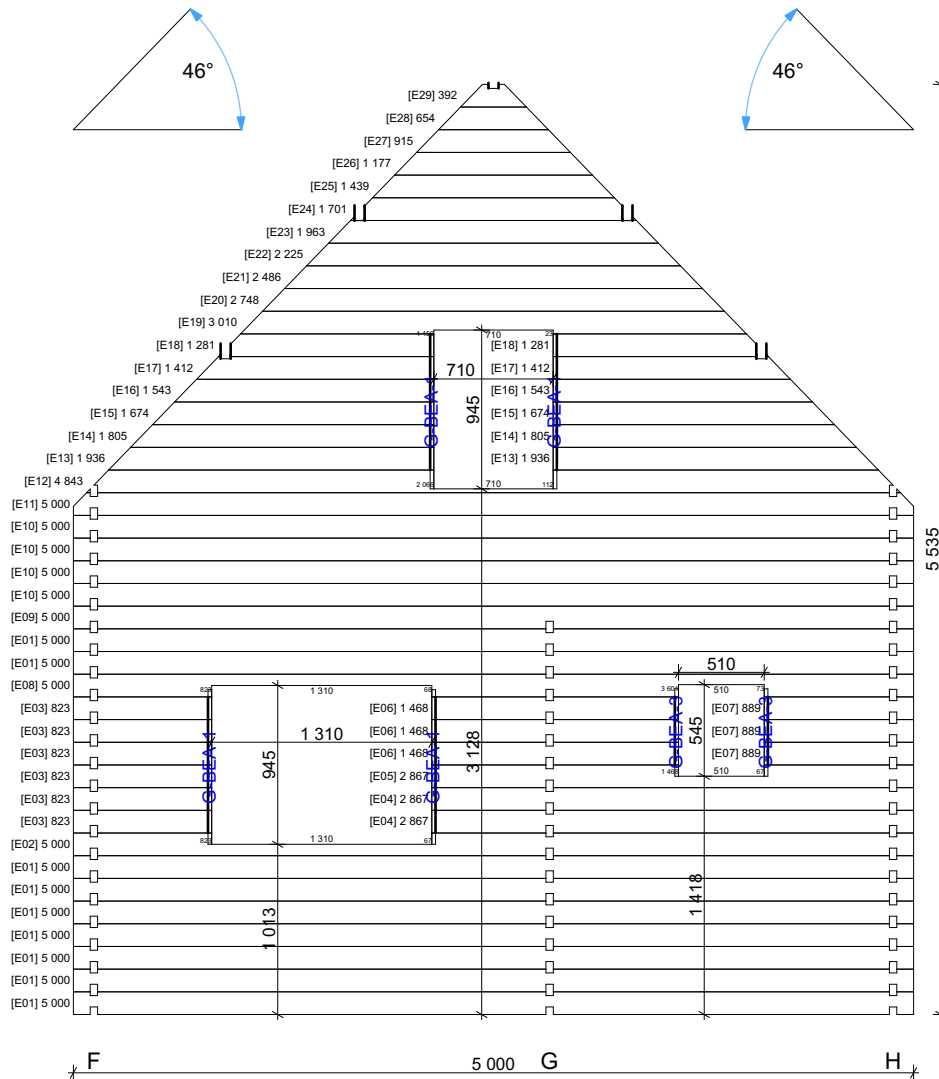

# Parete F


1:45

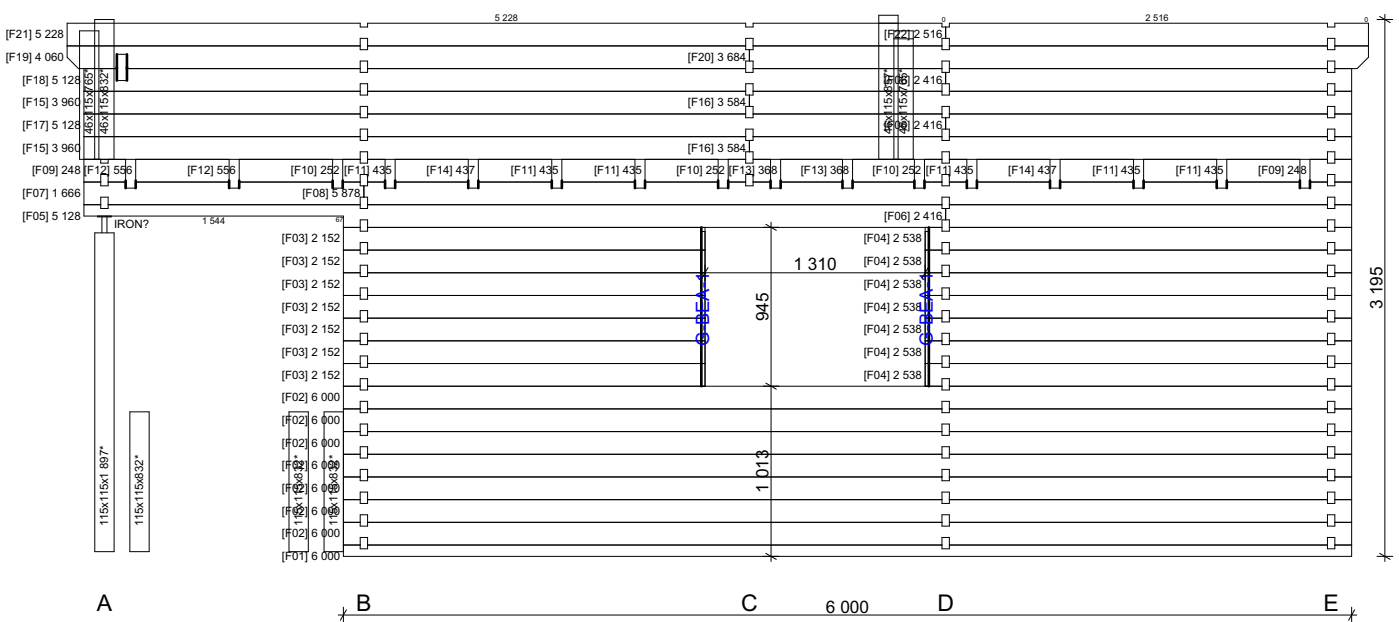

Thickness:	Project name:	Project ID:	Year:	Page:
44		S23966	2022	11


### Parete G

1:45

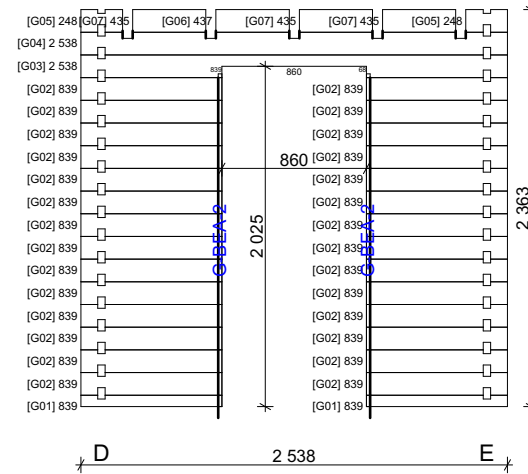

### Parete H


1:45

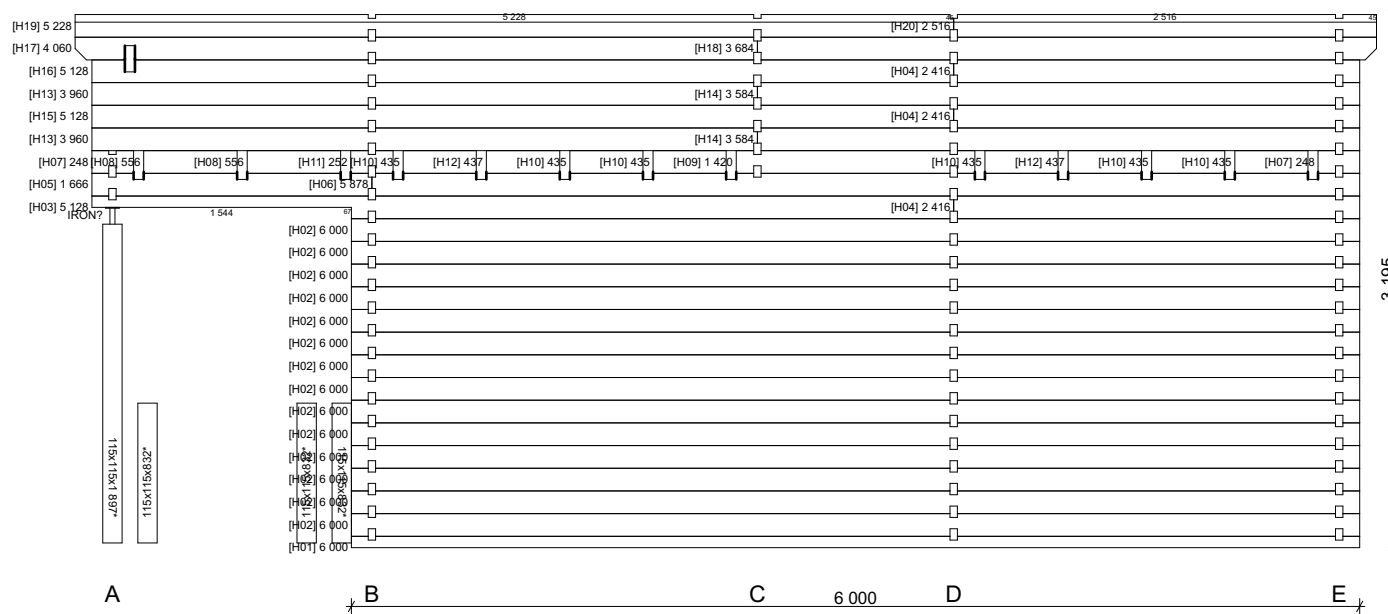

Thickness:	Project name:	Project ID:	Year:	Page:
44		S23966	2022	12





fissaggio ringhiera

1:50

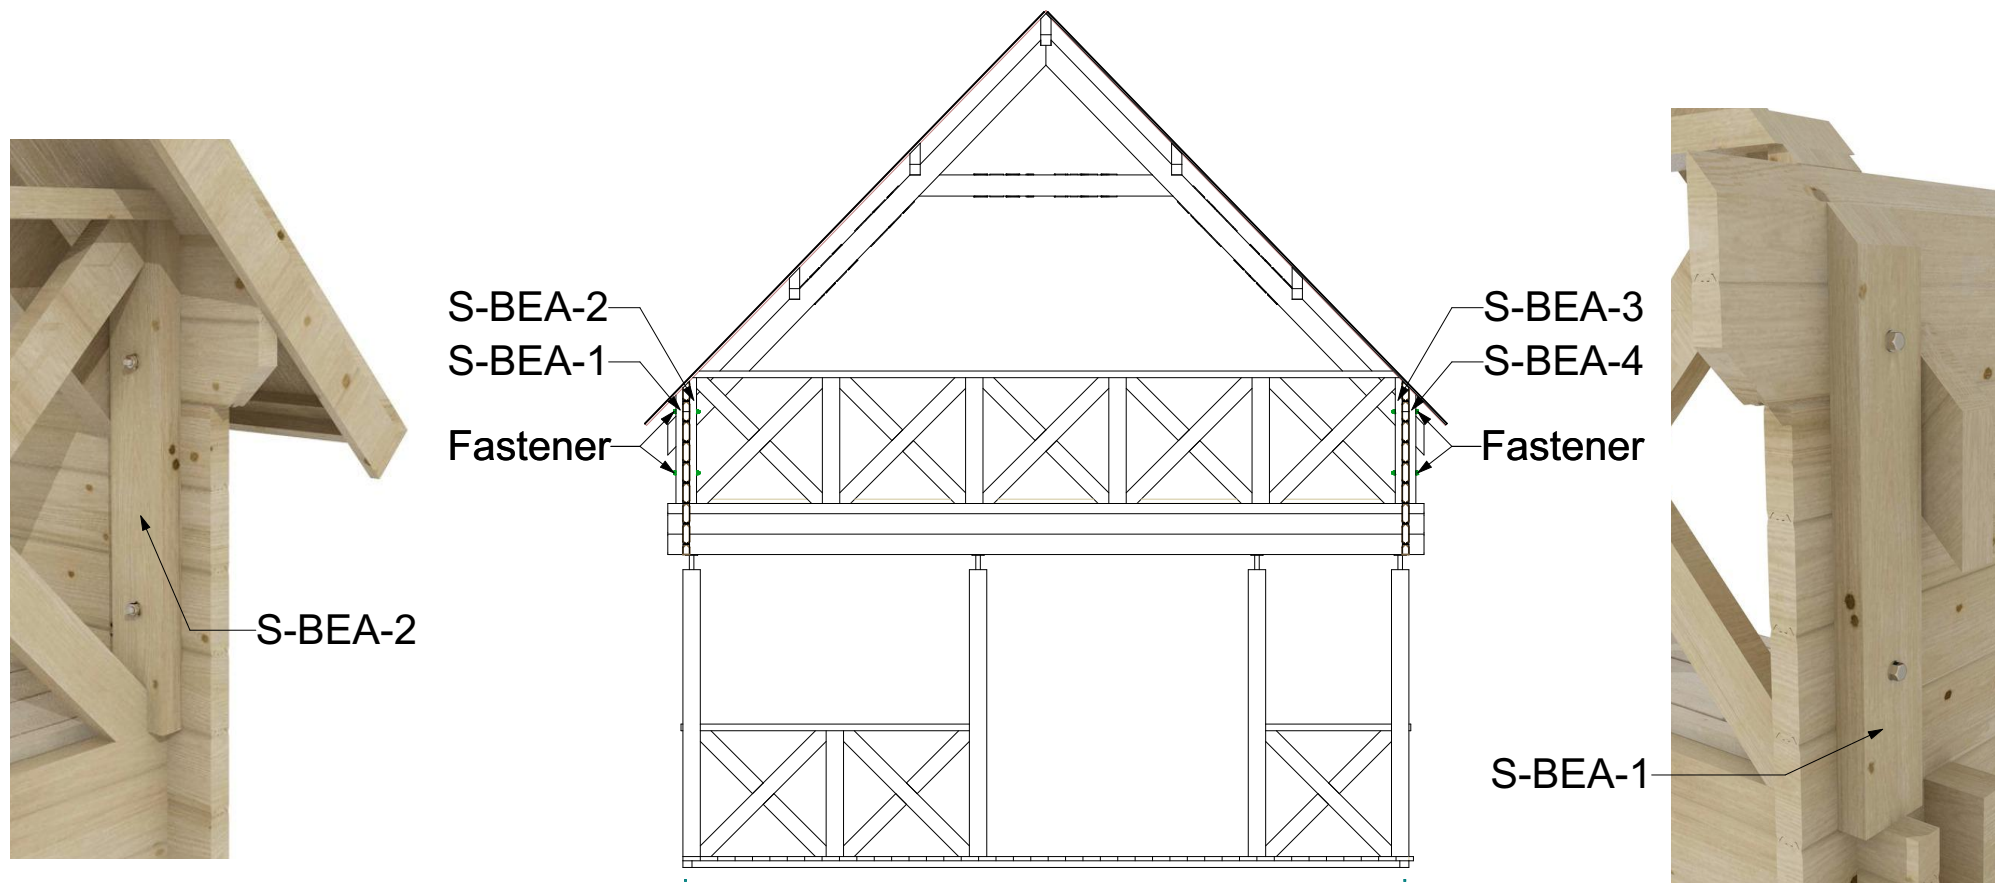

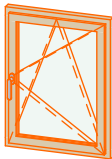


Thickness:	Project name:	Project ID:	Year:	Page:
44	Fabros	S23966	2022	13

**44mm Fabros S23966 Windows and doors list**

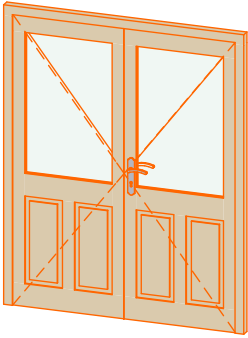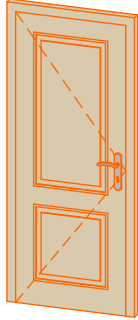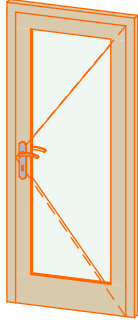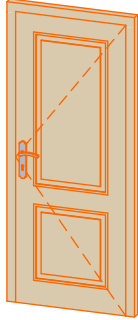Barcode	Type-quality	W x H Size	Orienta tion	Glazing	Quantit y	3D Axonometry	Shutters
<Un defi ned>	Door - Premium	1 600×1 980	R	50% glass, double glazed	1		-----
<Un defi ned>	Door - Premium	850×1 980	L	Full wood, no threshold	1		-----
<Un defi ned>	Door - Premium	850×1 980	R	100% glass, double glazed	1		-----
<Un defi ned>	Door - Premium	850×1 980	R	Full wood, no threshold	2		-----

**44mm Fabros S23966 Windows and doors list**

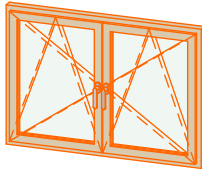Barcode	Type-quality	W x H Size	Orientalion	Glazing	Quantity	3D Axonometry	Shutters
<Undefined>	Window - Premium	1 300×920		Double glazed, +shutter kit	3		3 Kit
<Undefined>	Window - Premium	500×520	R	Double glazed	1		-----
<Undefined>	Window - Premium	700×920	R	Double glazed, +shutter kit	1		1 Kit