


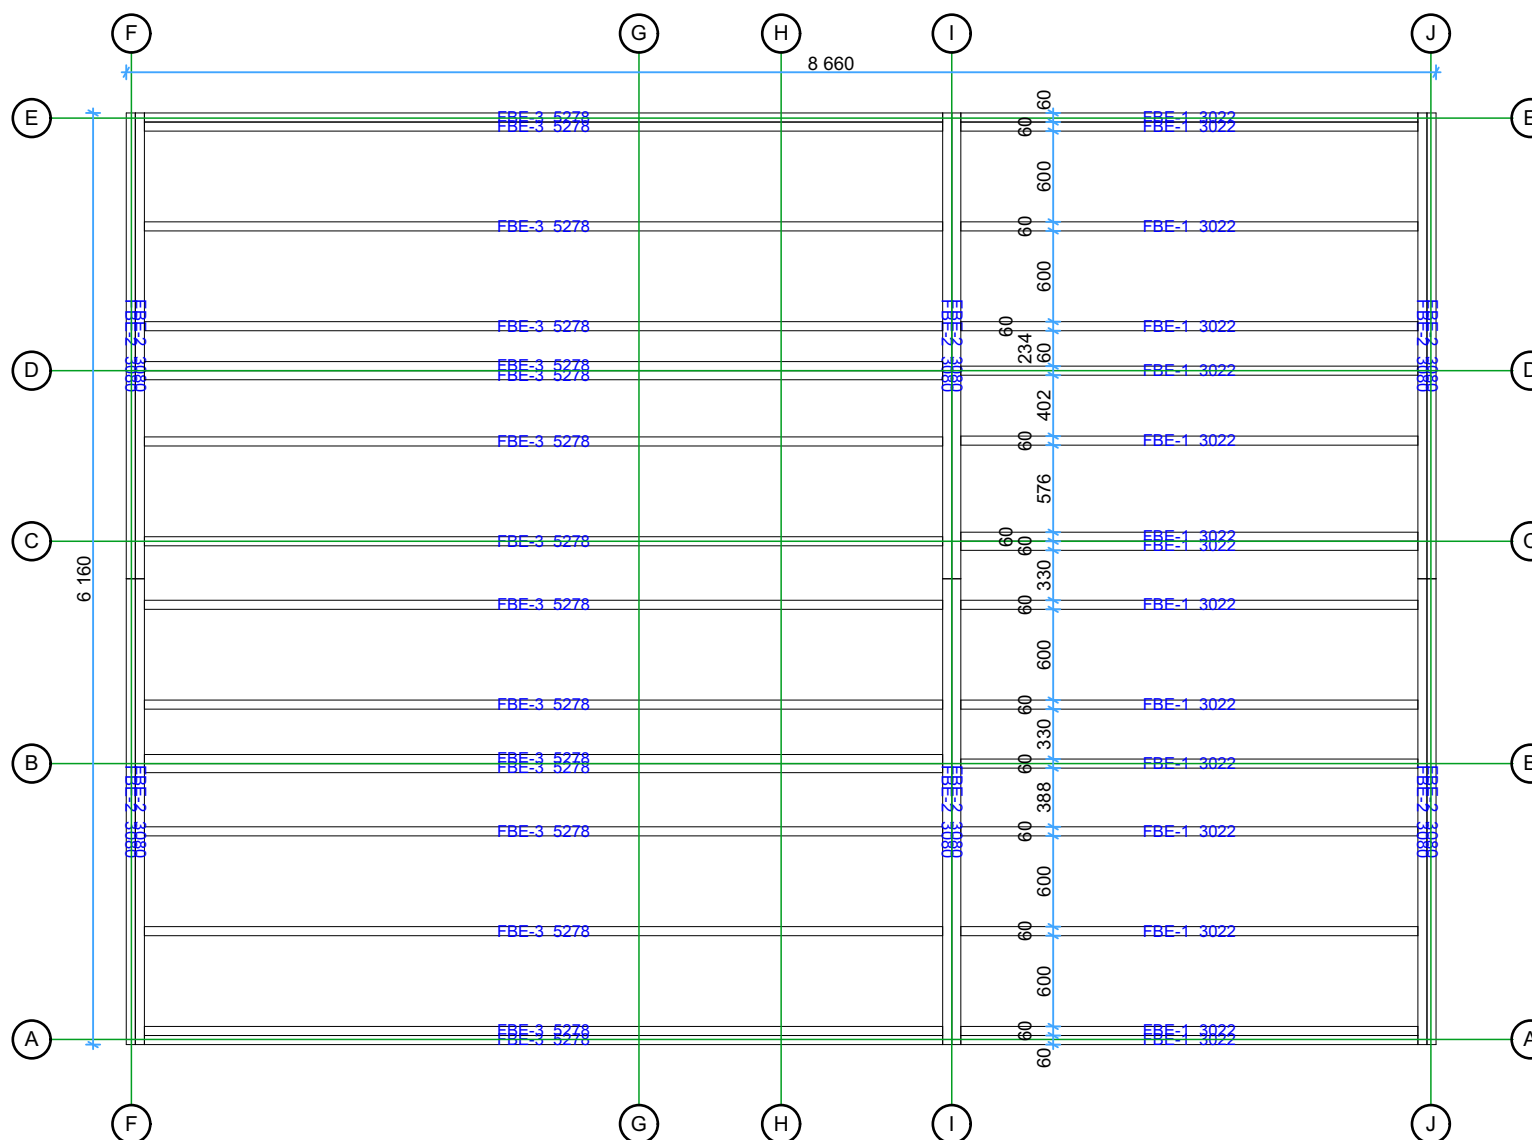

68 Iberica (SienaT2) 6,36x8,86

Travetti sotto pavimento


1:50



Thickness:	Project name:	Project ID:	Year:	Page:
68	Siena T2 6,36x8,86		2024	2


Ground Floor plan

1:50

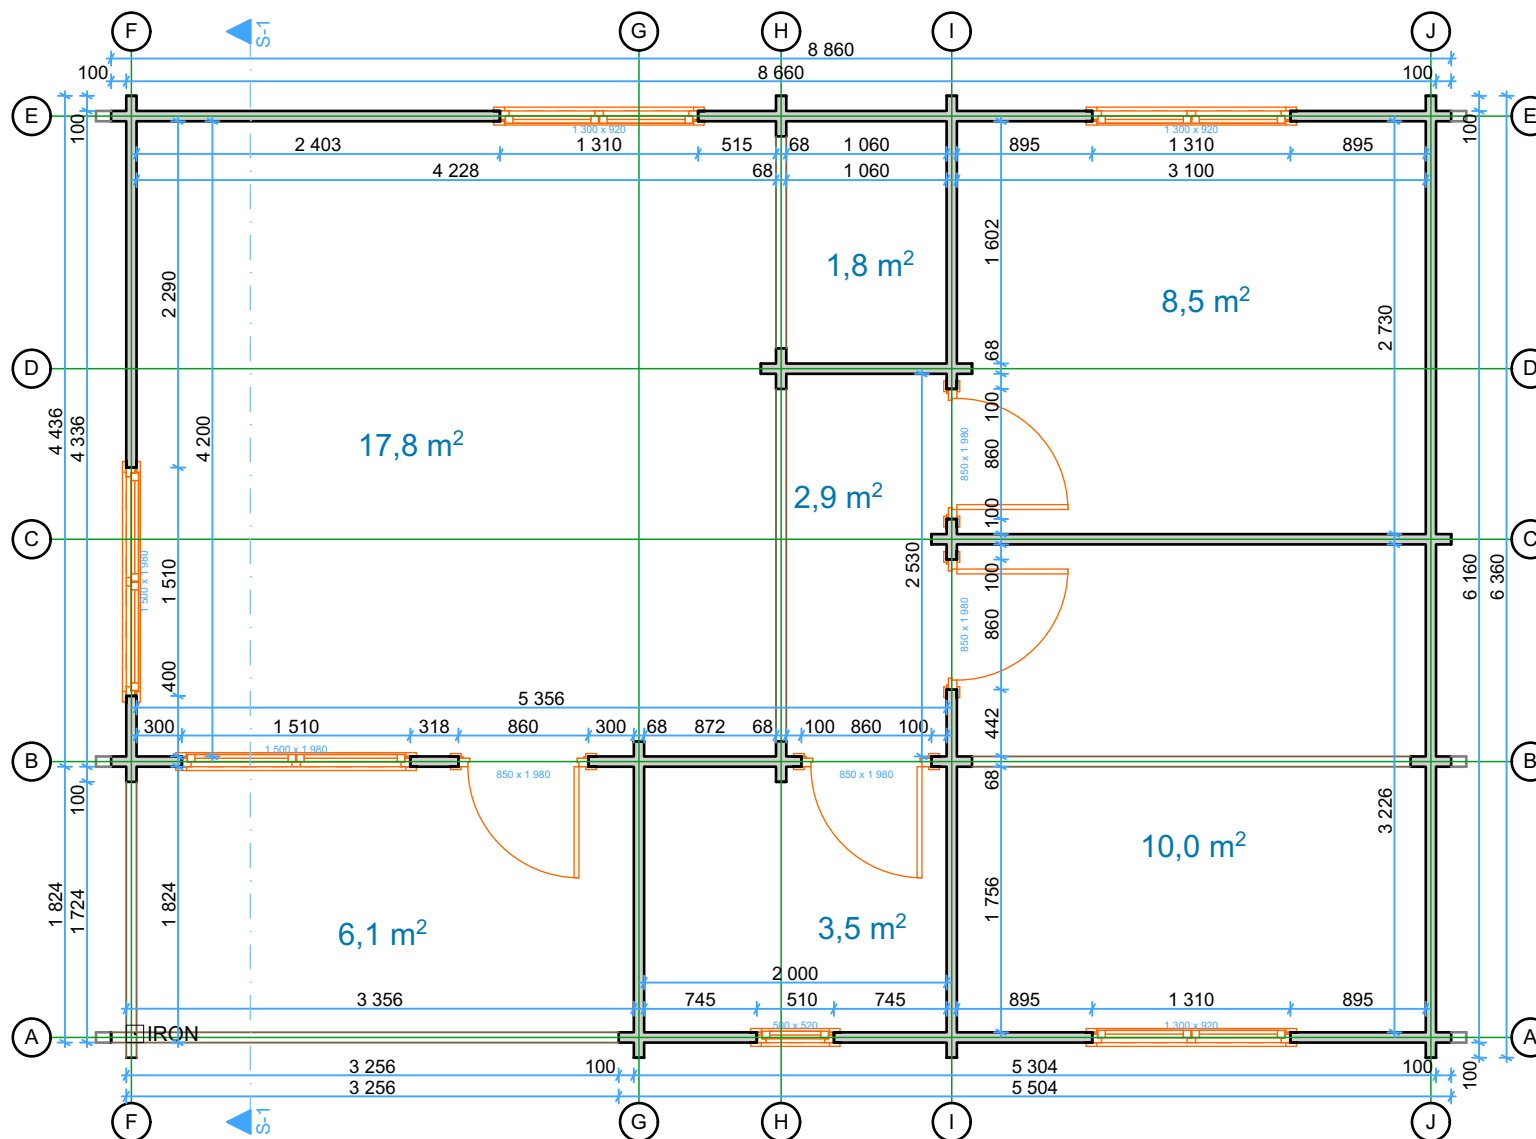

Thickness:	Project name:	Project ID:	Year:	Page:
68	Siena T2 6,36x8,86		2024	3


Pavimento

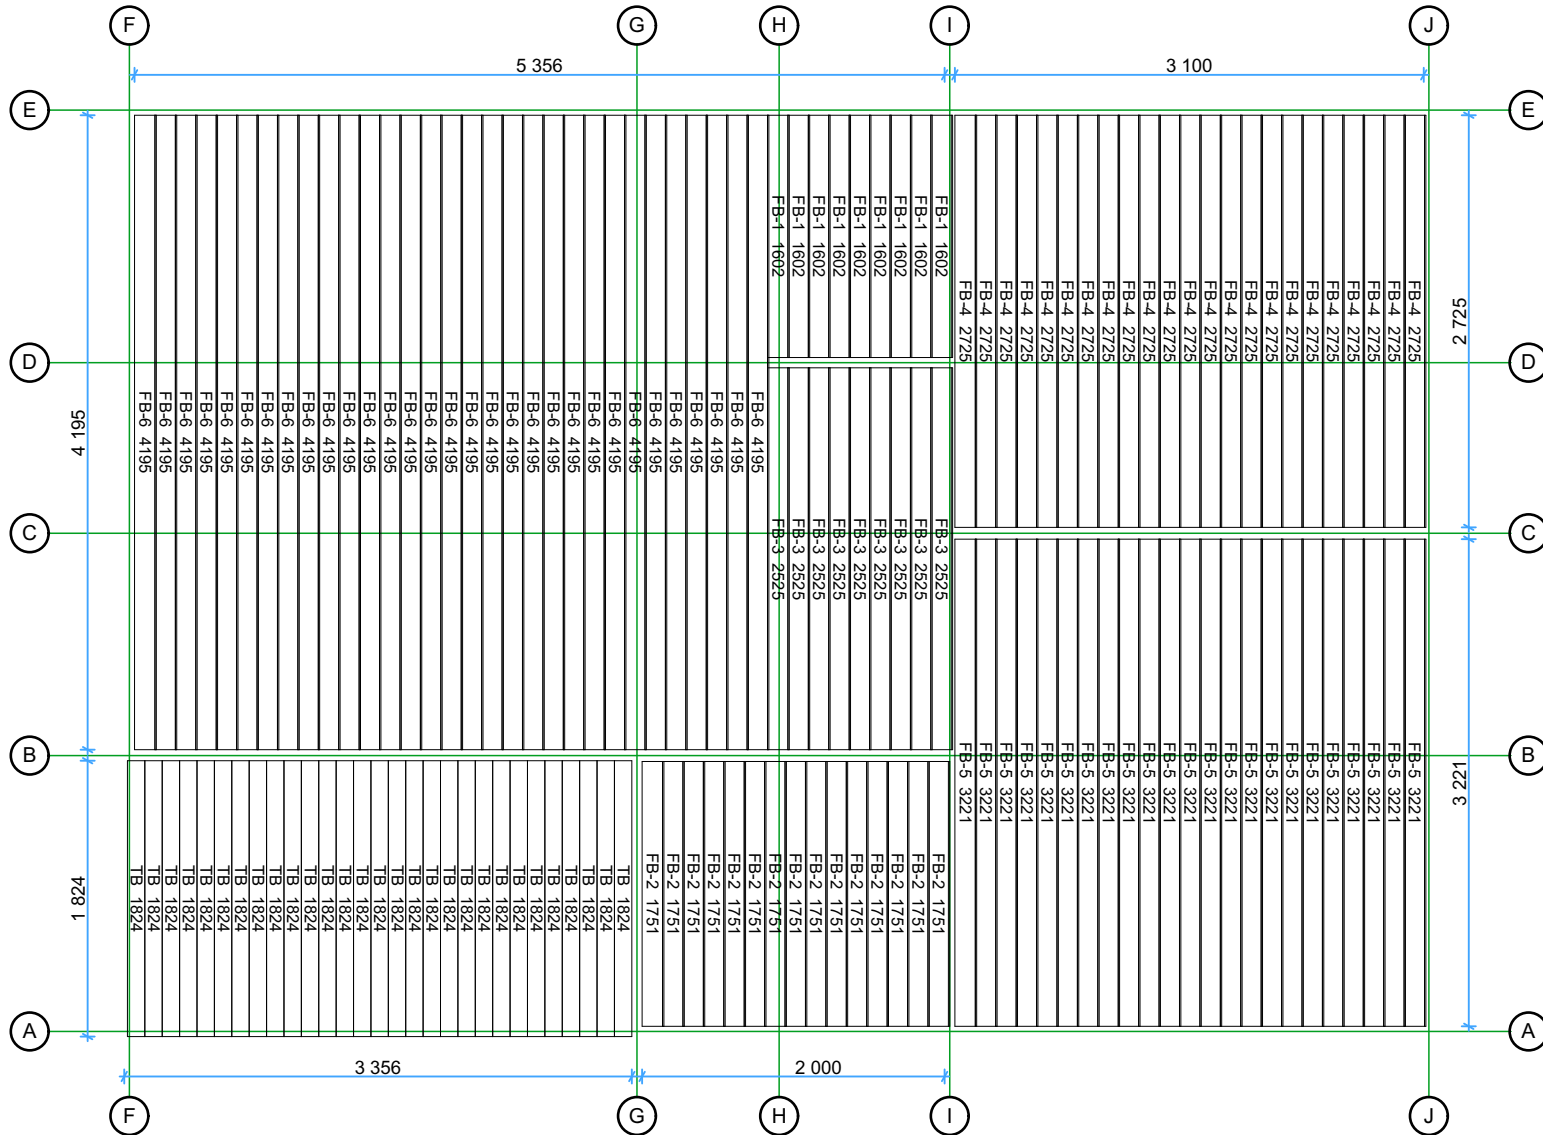

Thickness:	Project name:	Project ID:	Year:	Page:
68	T2 6,36x8,86		2024	4


Tavole pavimento

1:50

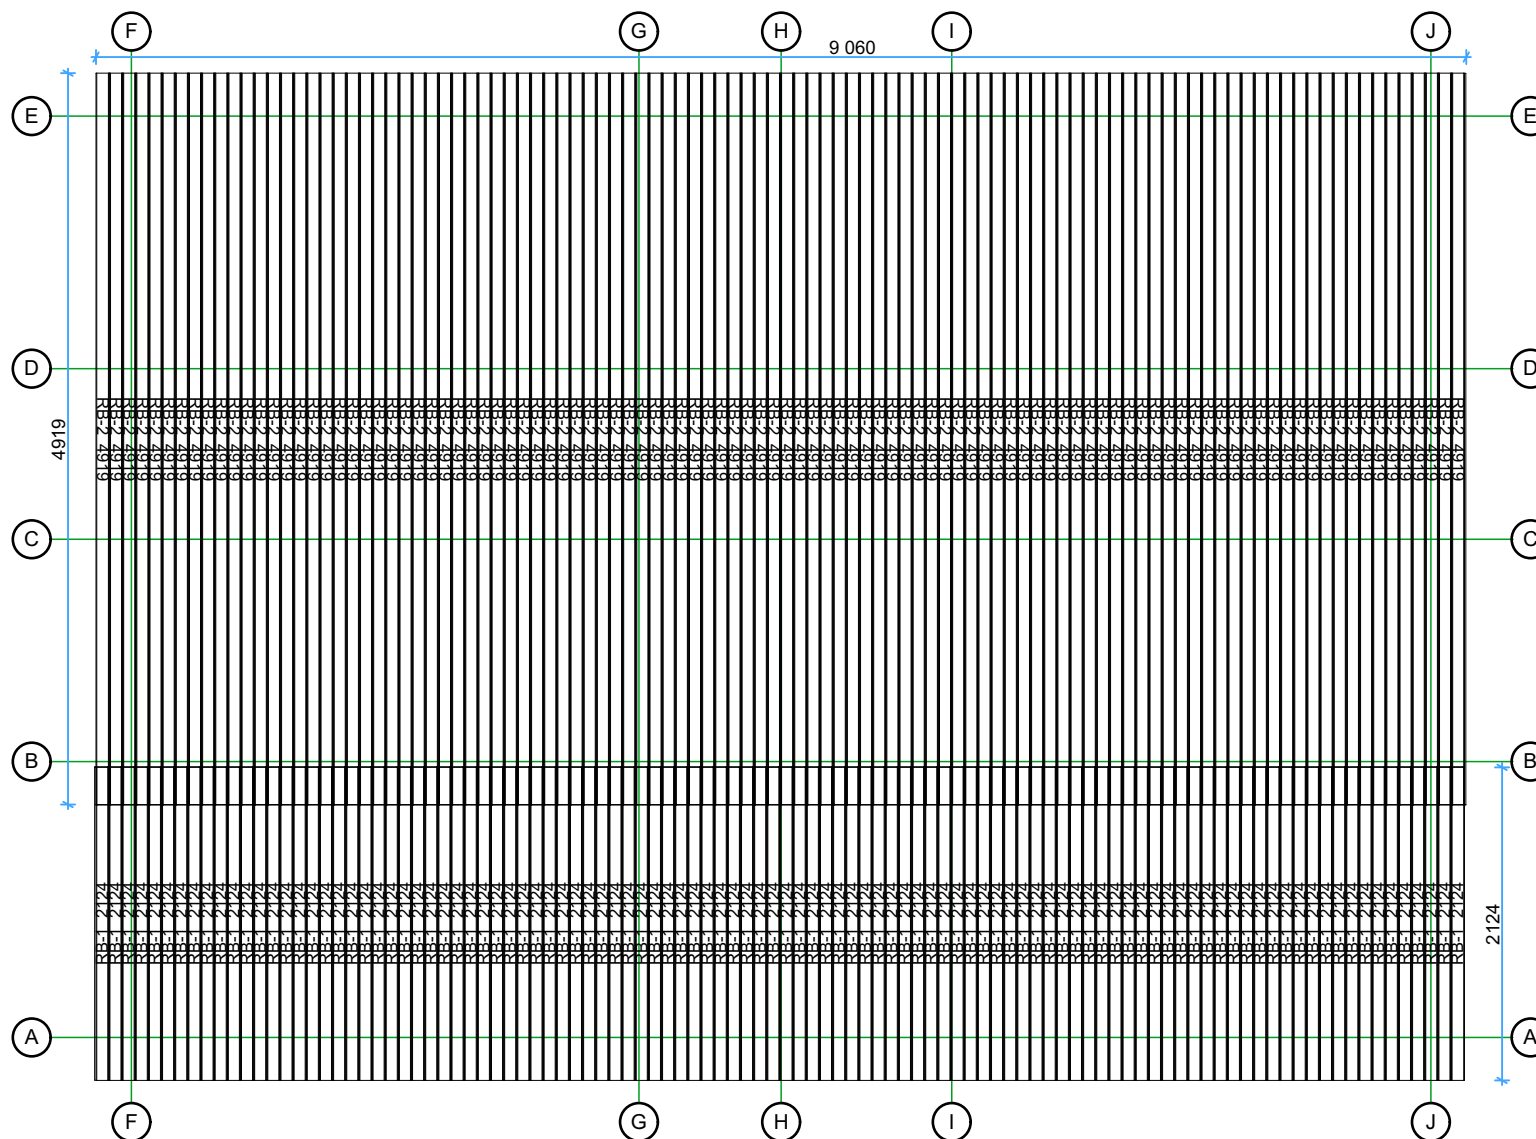

Thickness:	Project name:	Project ID:	Year:	Page:
68	Siena T2 6,36x8,86		2024	5


Posizione pareti e travi del tetto

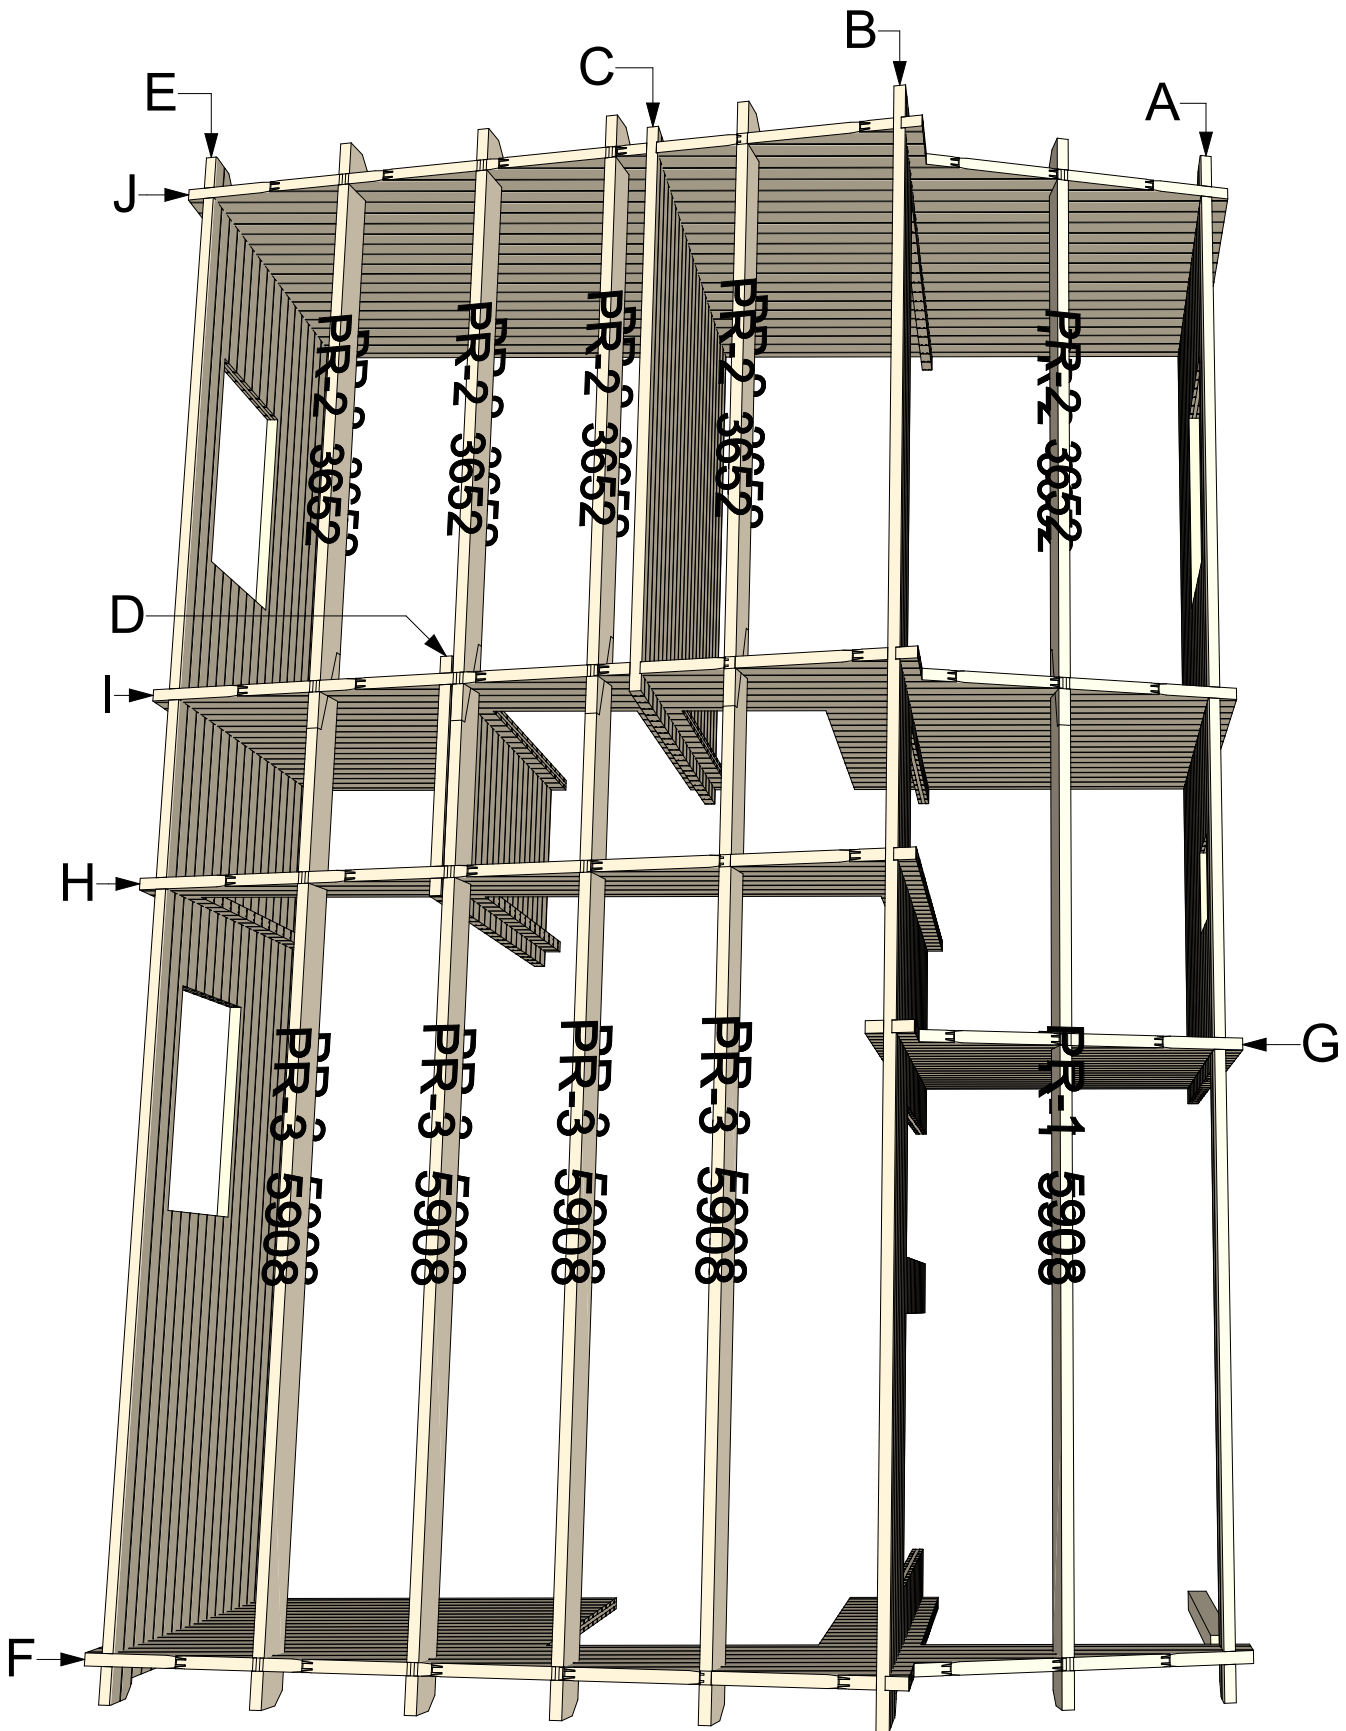

Thickness:	Project name:	Project ID:	Year:	Page:
68	Siena T2 6,36x8,86		2024	6


Wall A

1:50

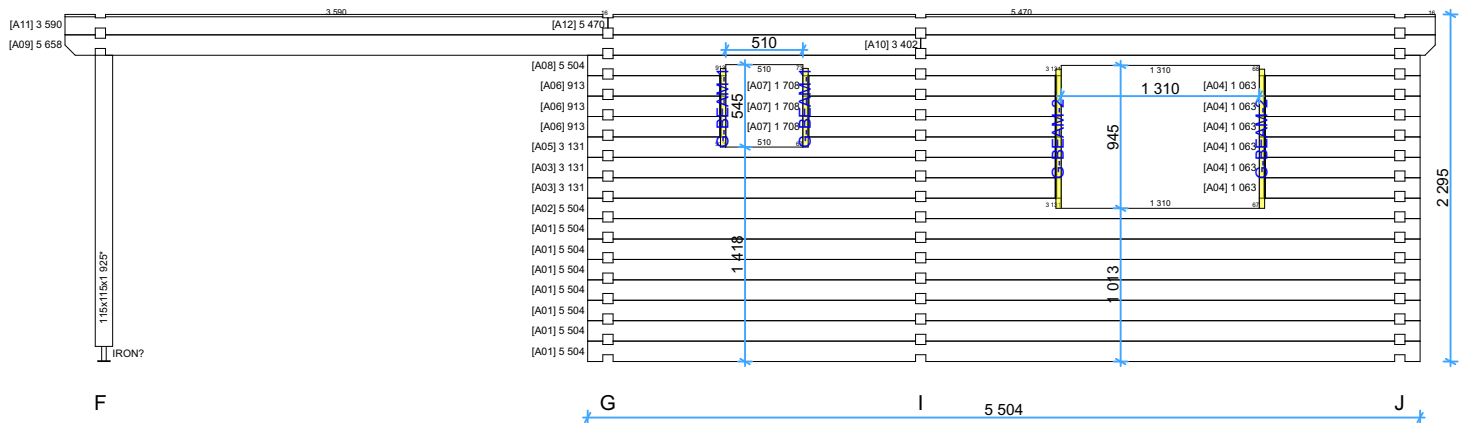


Wall B

1:50

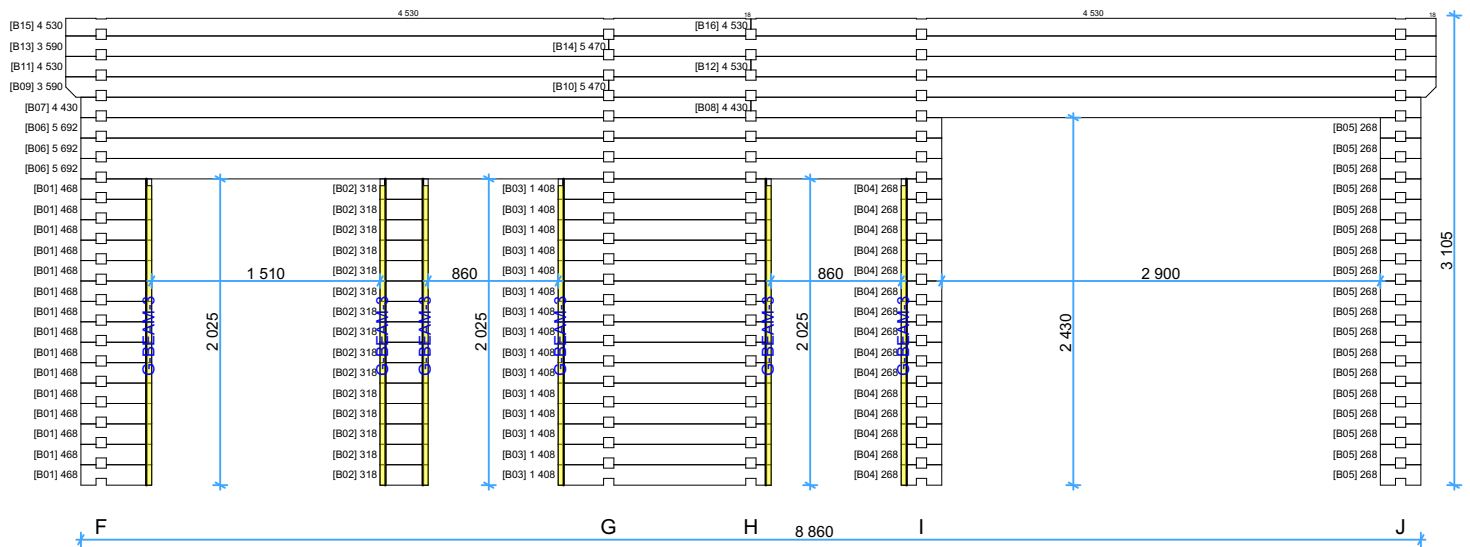


Wall C

1:50

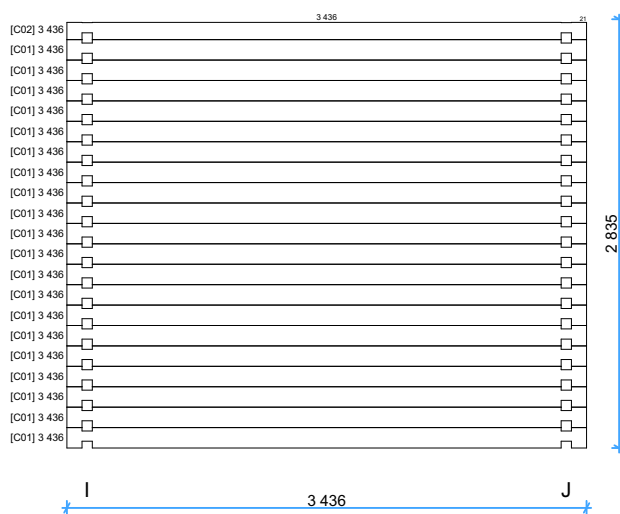

Wall D


1:50

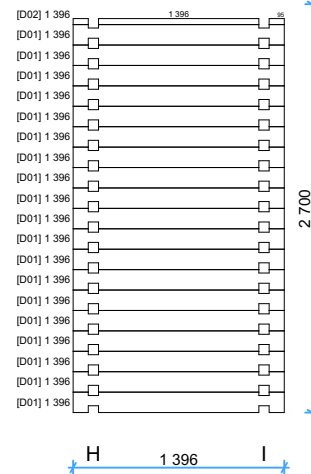

Thickness:	Project name:	Project ID:	Year:	Page:
68	Siena T2 6,36x8,86		2024	7


Wall E

1:50

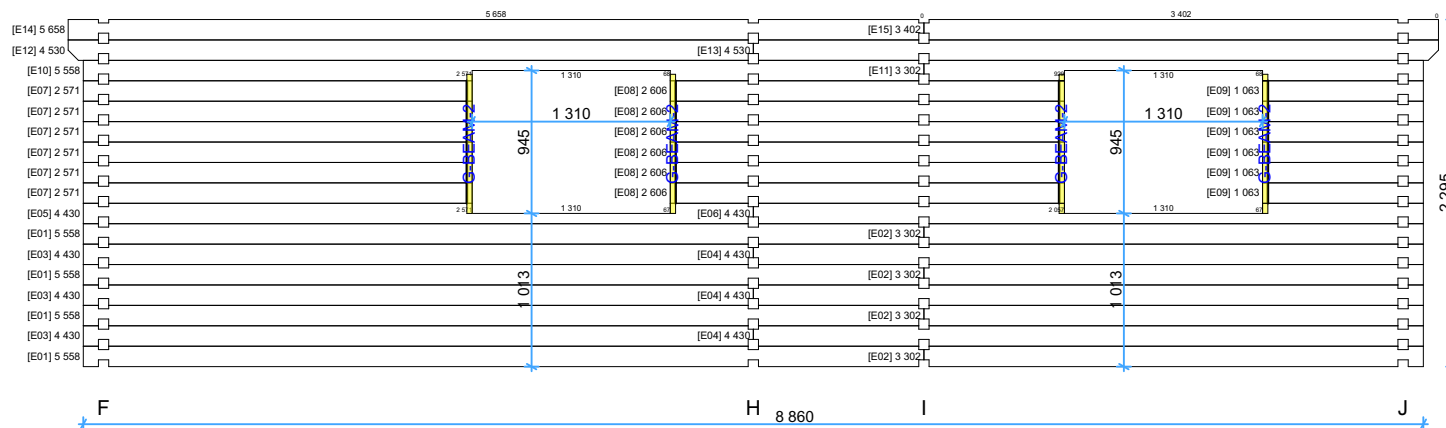


Wall F

1:50

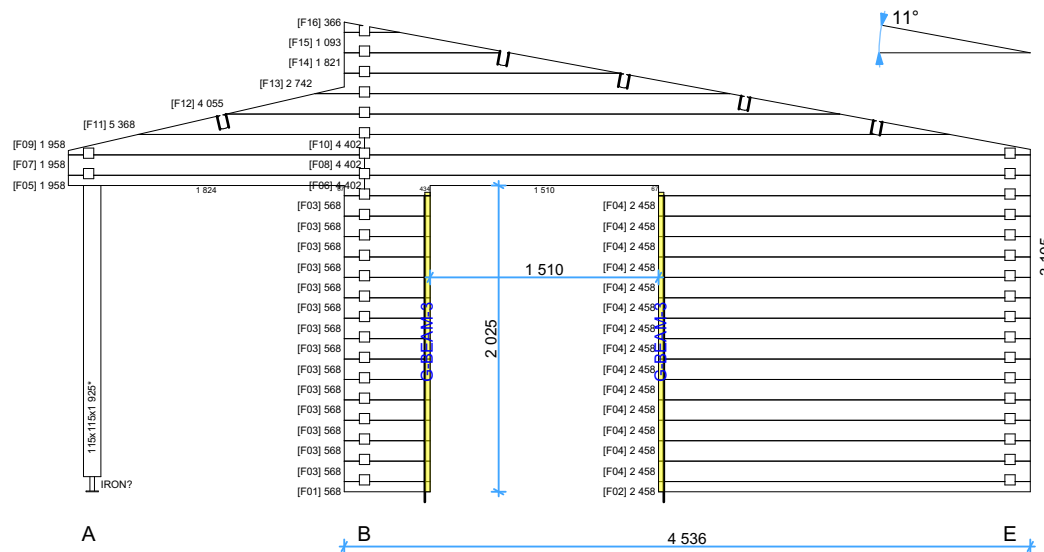

Wall G


1:50

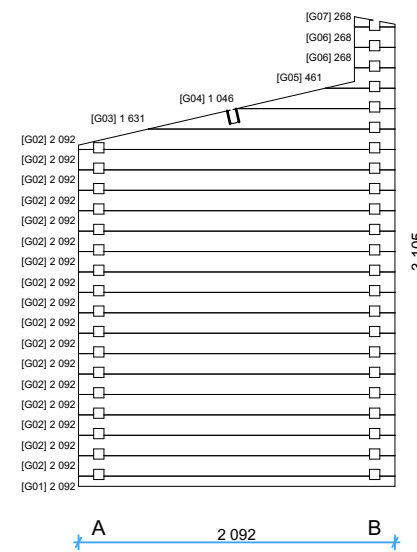

Thickness:	Project name:	Project ID:	Year:	Page:
68	Siena T2 6,36x8,86		2024	8


Wall H

1:50

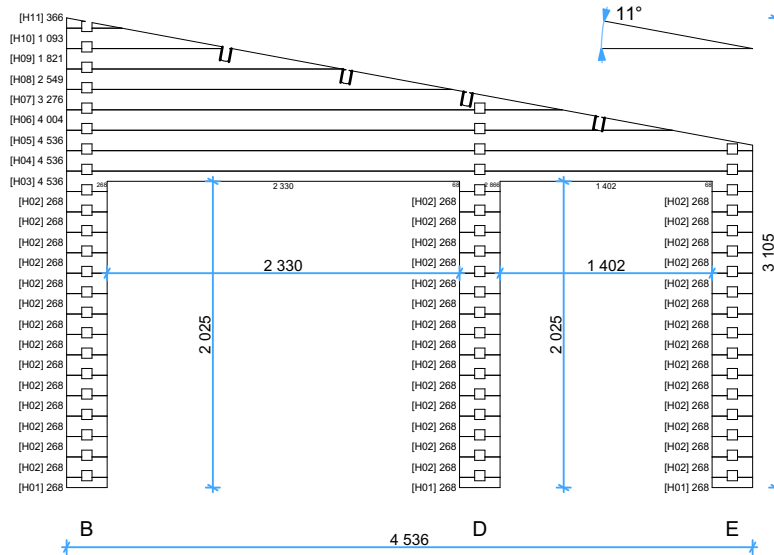


Wall I

1:50

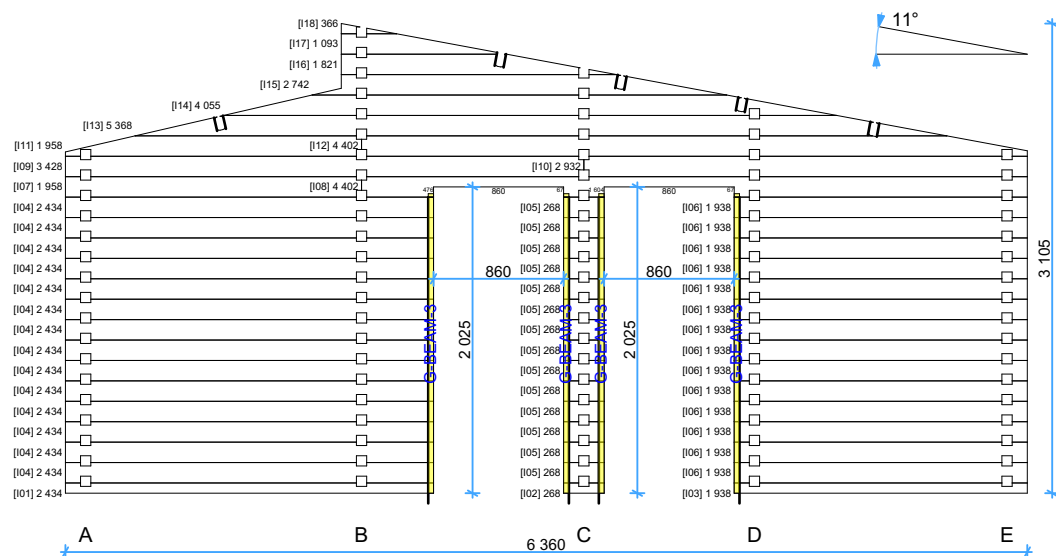

Wall J


1:50

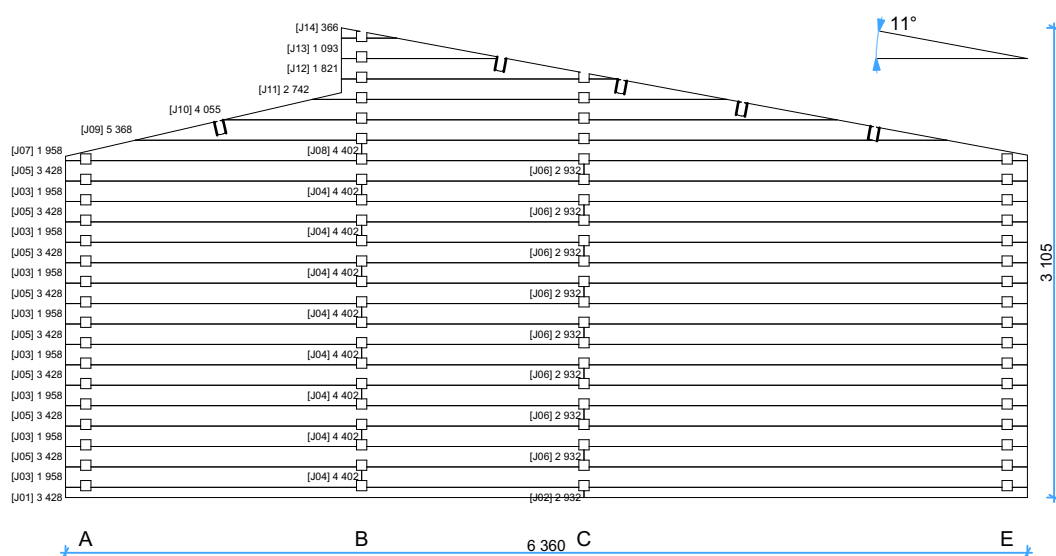

Thickness:	Project name:	Project ID:	Year:	Page:
68	Siena T2 6,36x8,86		2024	9






S-1

1:40

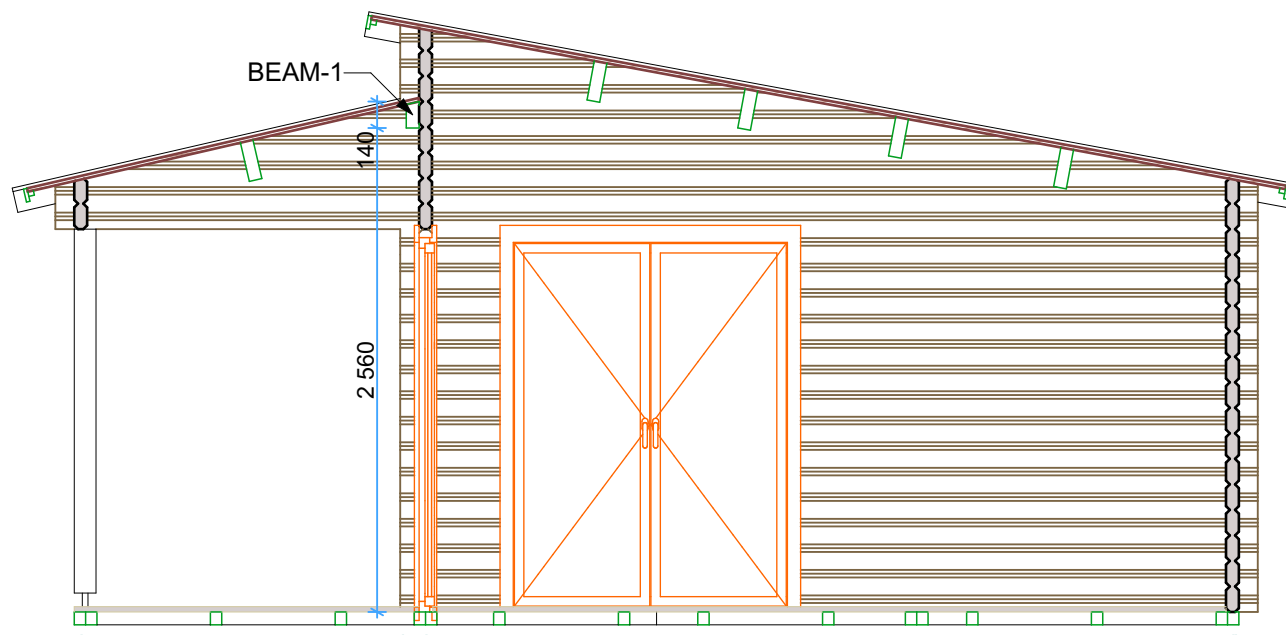

Thickness:	Project name:	Project ID:	Year:	Page:
68	Siena T2 6,36x8,86		2024	10

68mm Iberica T2 6,36x8,86 Windows and doors list

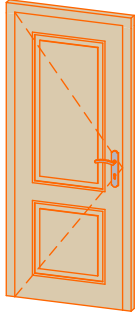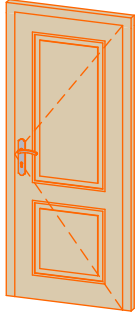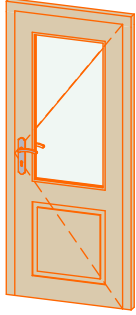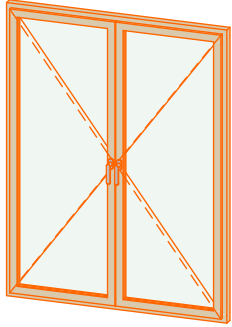Type-quality	Barcode	Wall Thickness	W x H Size	Orientation	Glazing	Quantity	3D Axonometry
Door - Premium	P19885-4	68	850×1 980	L	Full wood, no threshold (internal)	1	
Door - Premium	P19885-4	68	850×1 980	R	Full wood, no threshold (internal)	2	
Door - Premium	PP19885-2	68	850×1 980	R	50% glass, double glazed	1	
Window - Premium	PP198150	68	1 500×1 980		Double glazed	2	
Window - Premium	PP5250	68	500×520	R	Double glazed	1	
Window - Premium	PP92130	68	1 300×920		Double glazed	3	