


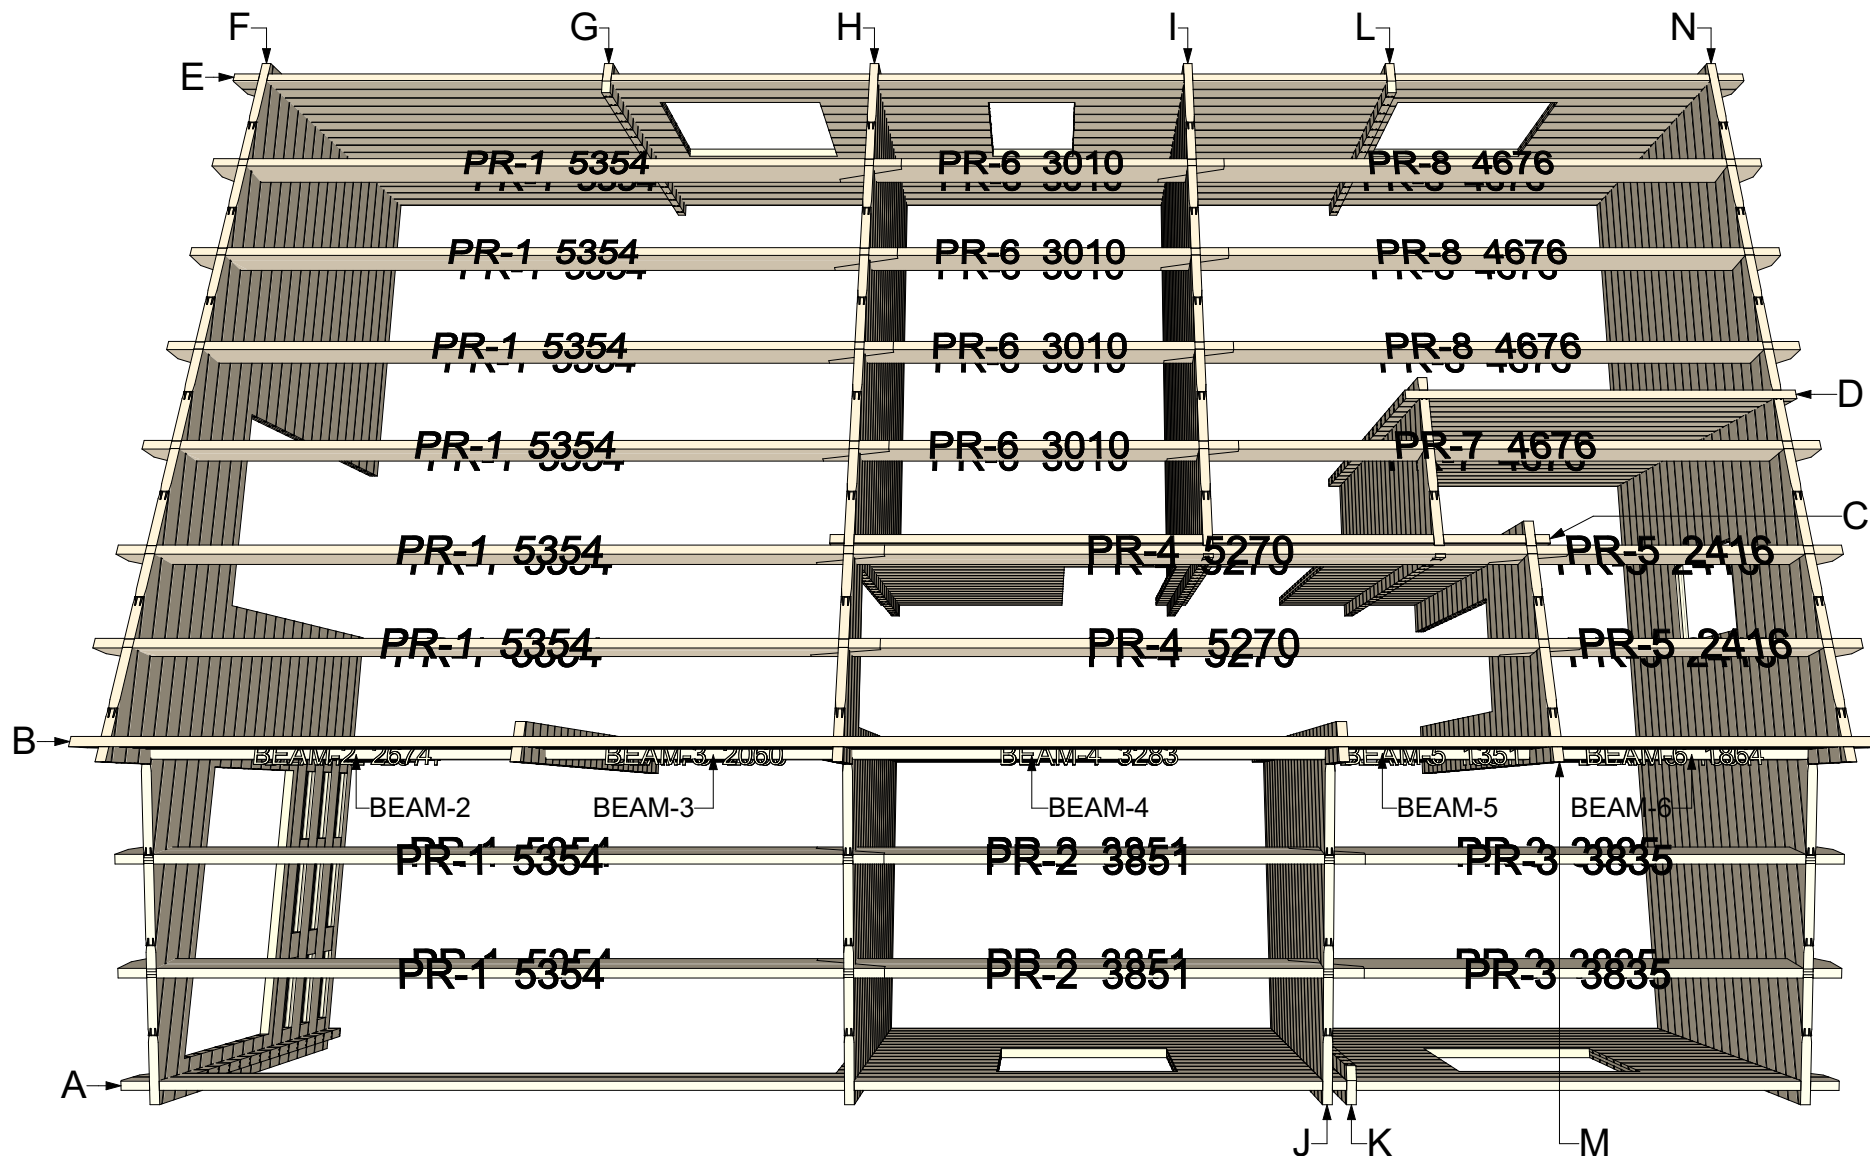

**68 Iberica (Siena)T3 7,92x11,84**


## Posizione pareti e travi del tetto



Thickness:	Project name:	Project ID:	Year:	Page:
68	Iberica T3 7,92x11,84		2024	2

## travetti sotto pavimento


1:60

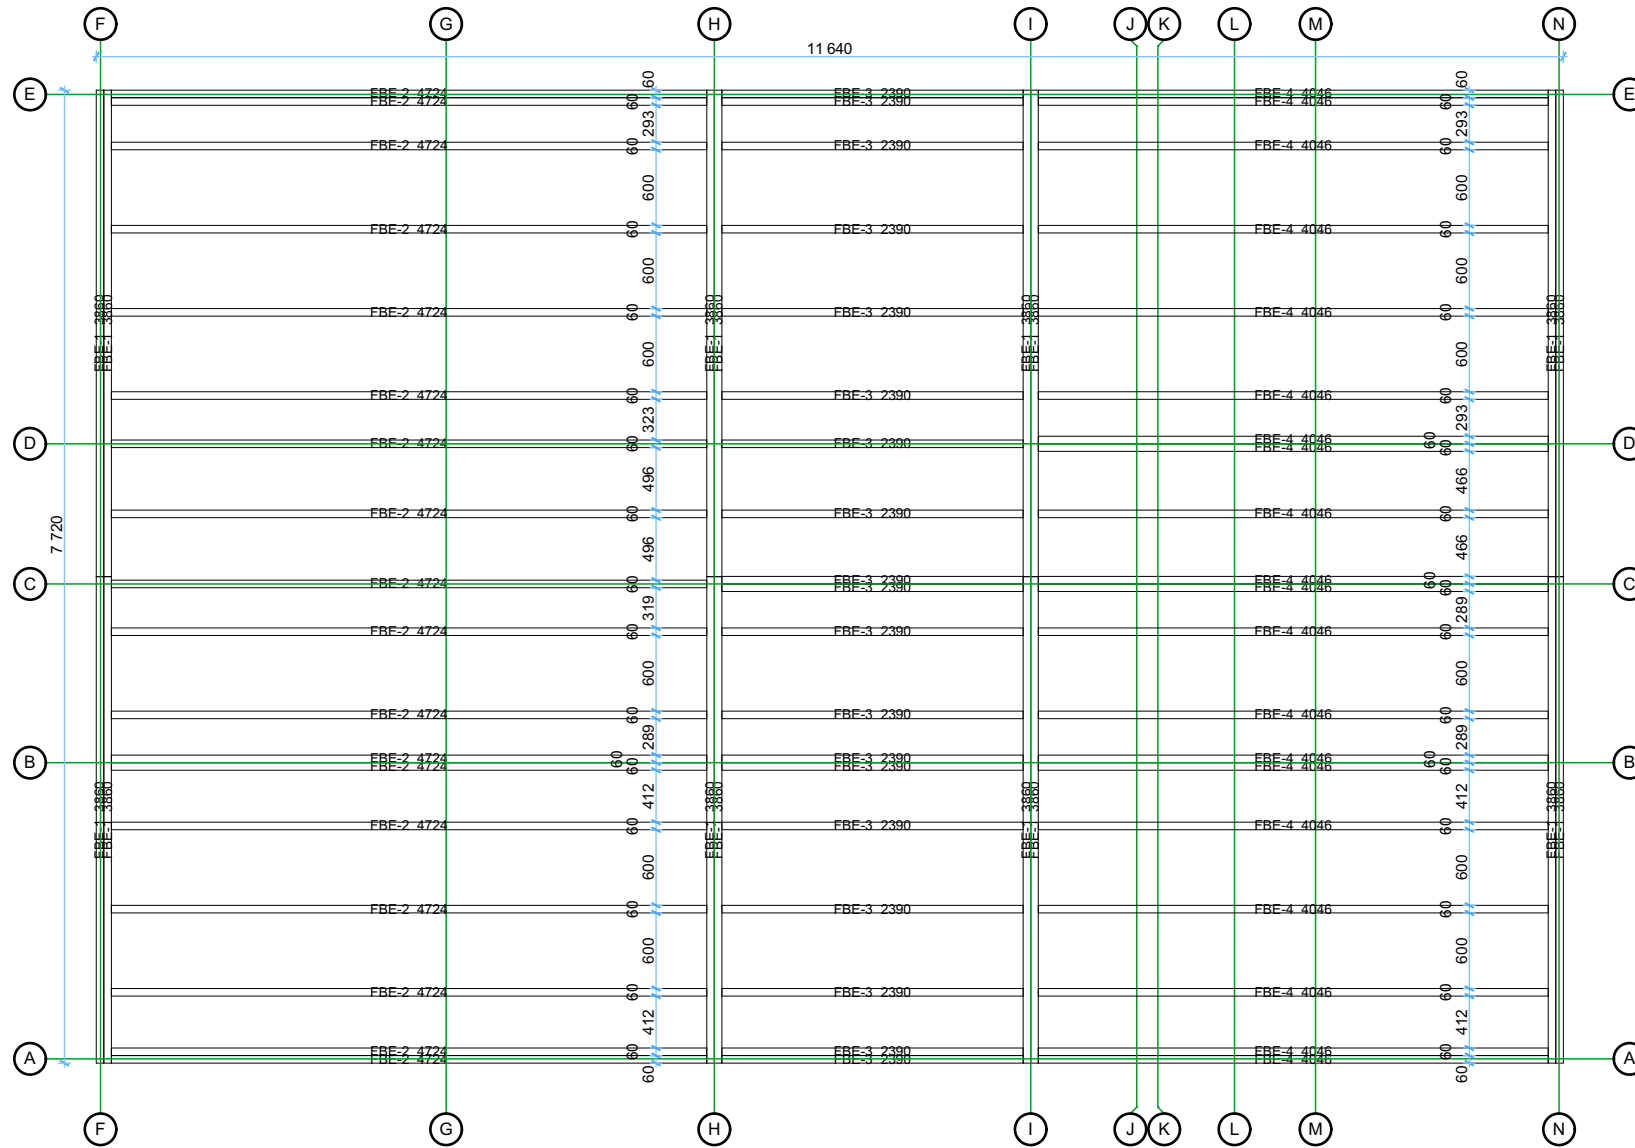

Thickness:	Project name:	Project ID:	Year:	Page:
68	Iberica T3 7,92x11,84		2024	3


# Pavimento

1:60

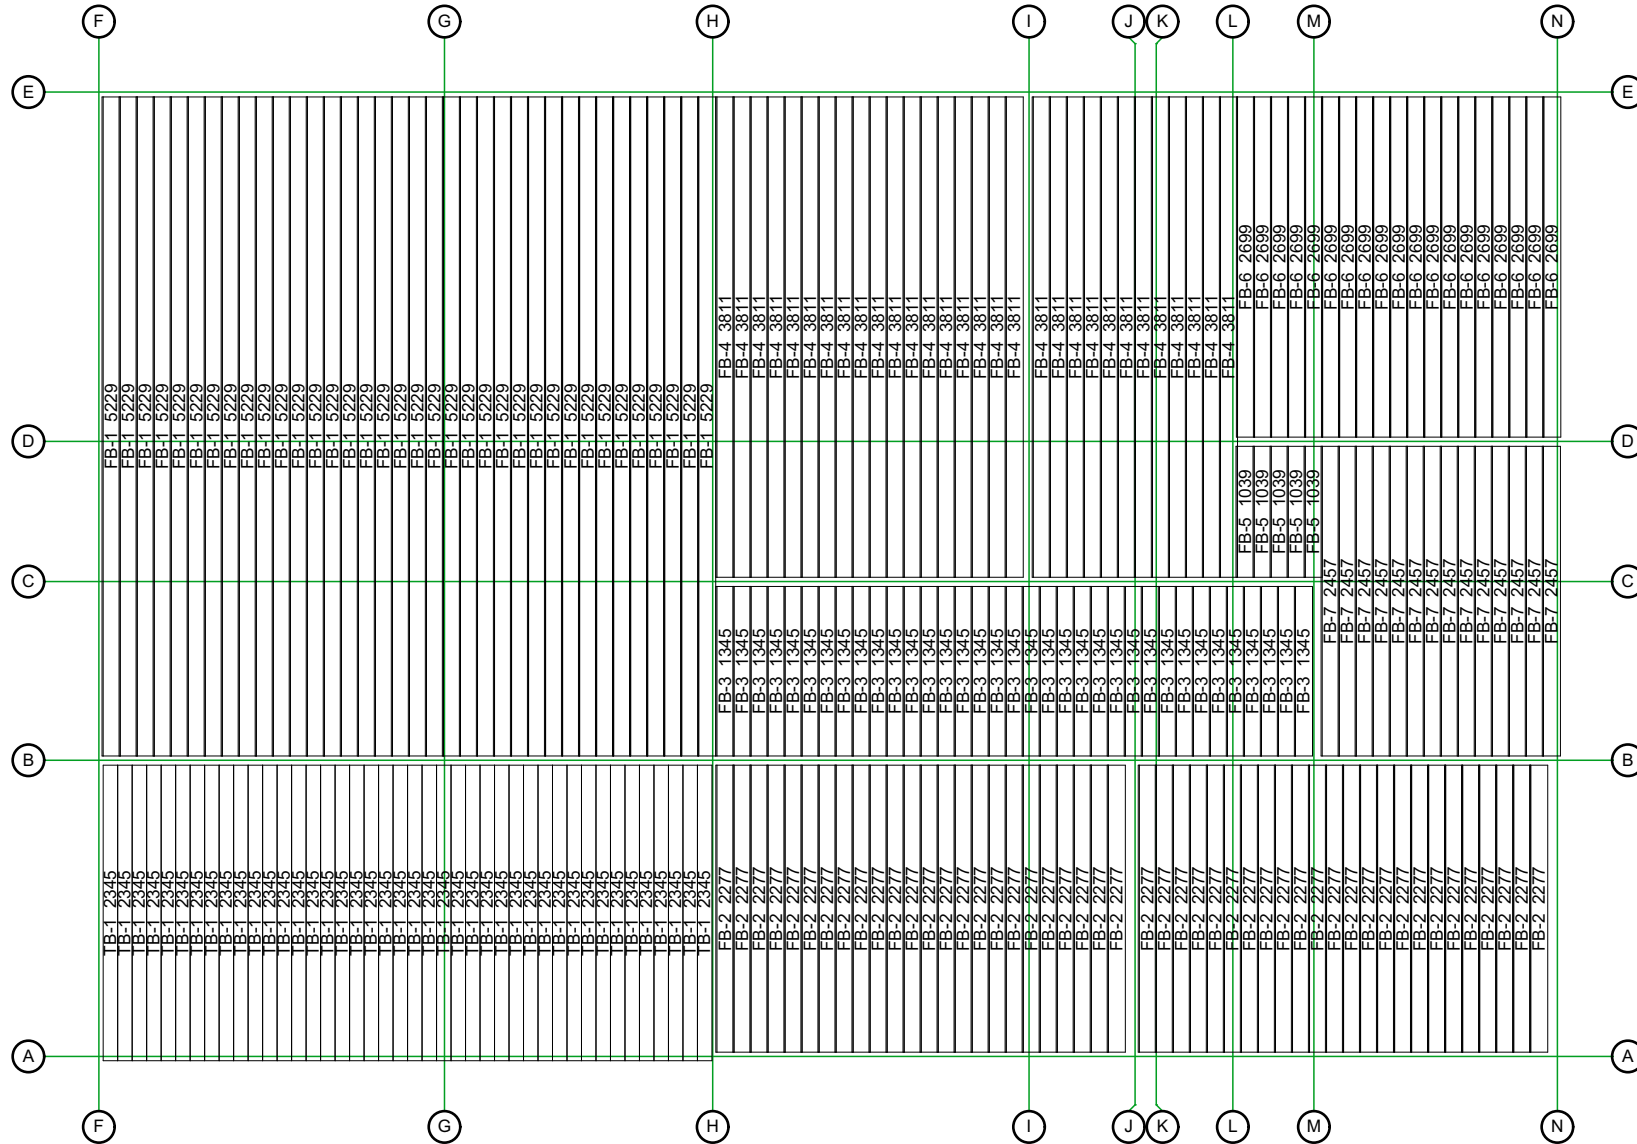

Thickness:	Project name:	Project ID:	Year:	Page:
68	Iberica T3 7,92x11,84		2024	4



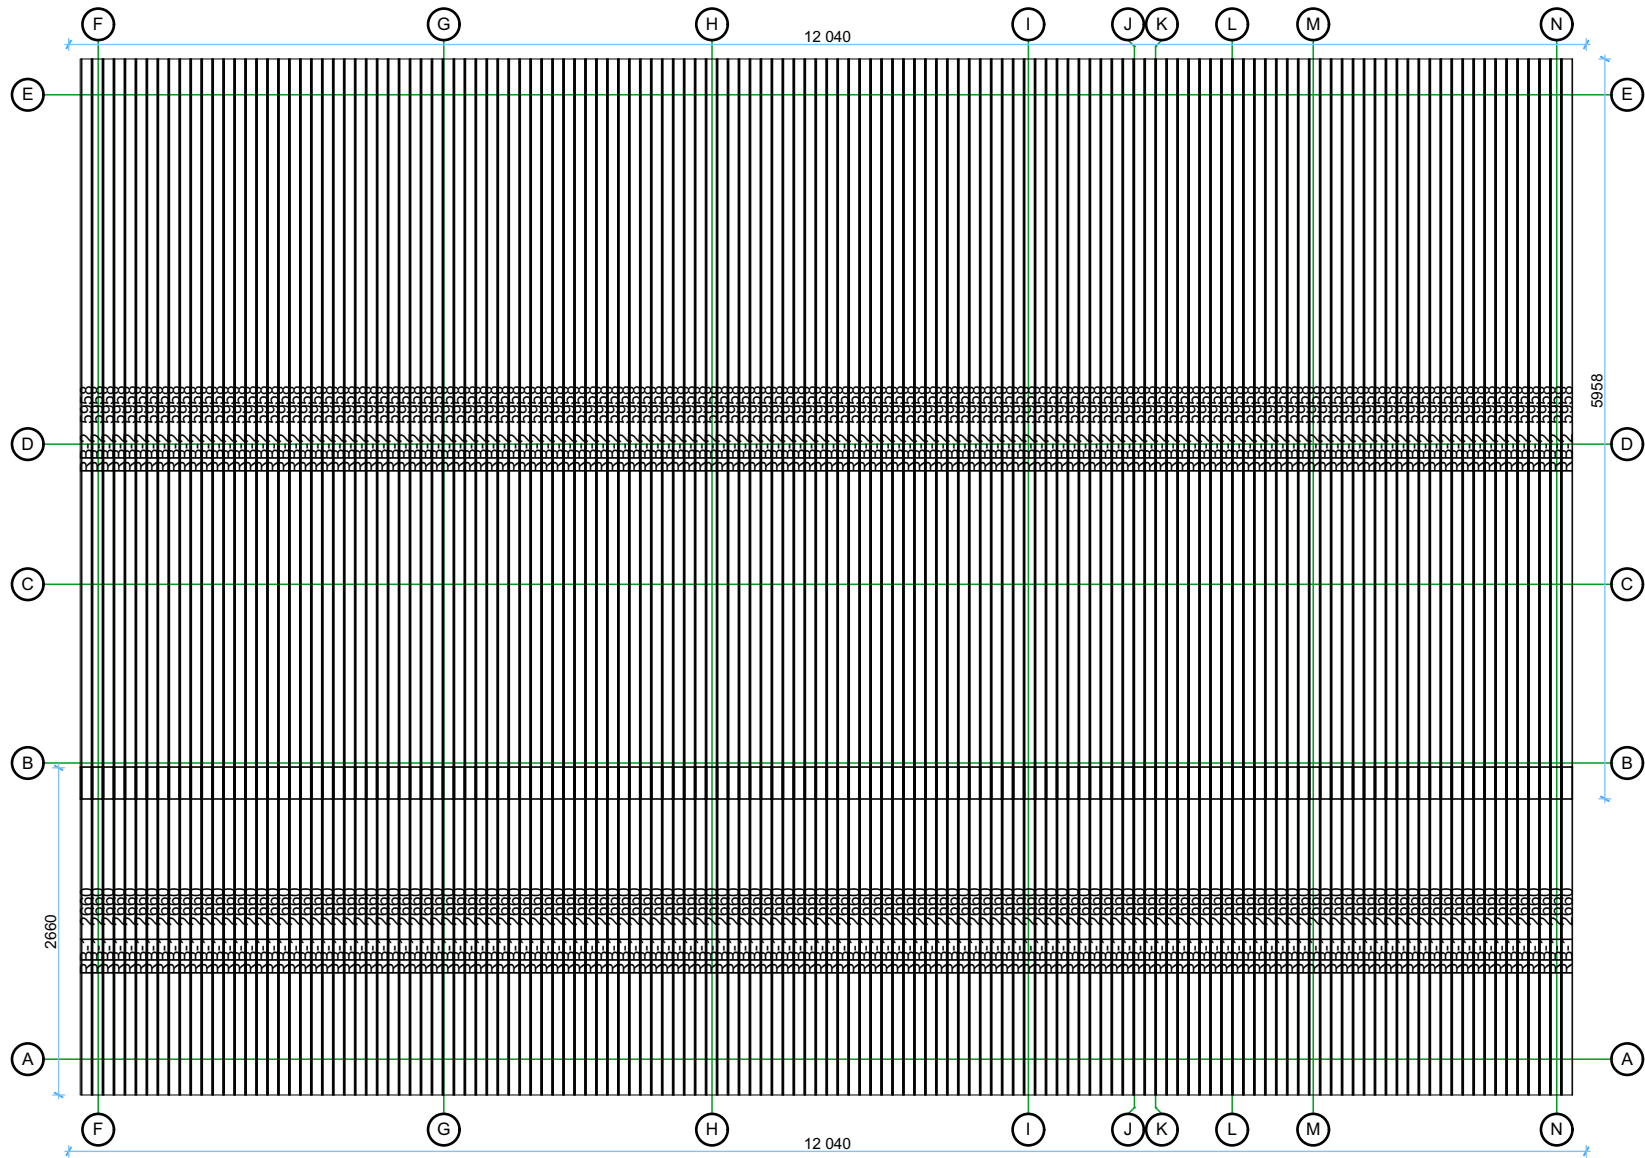


Thickness:	Project name:	Project ID:	Year:	Page:
68	Iberica T3 7,92x11,84		2024	6




### Wall C

1:50

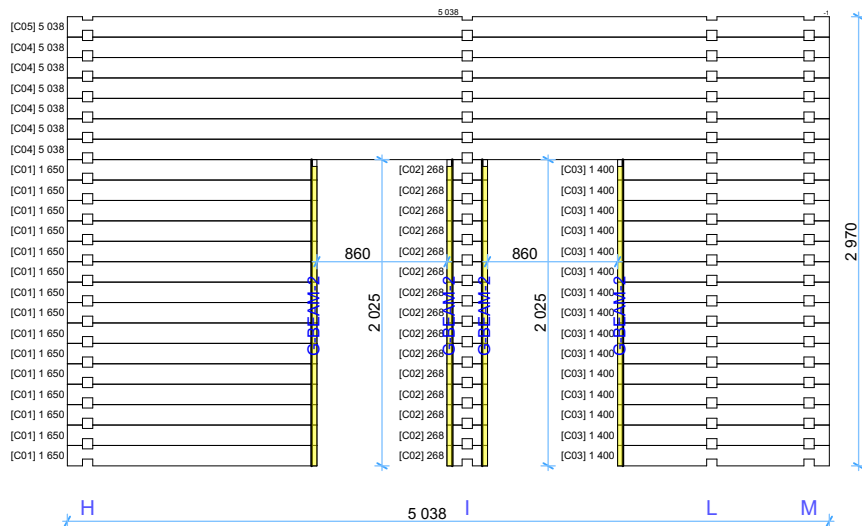


### Wall D

1:50

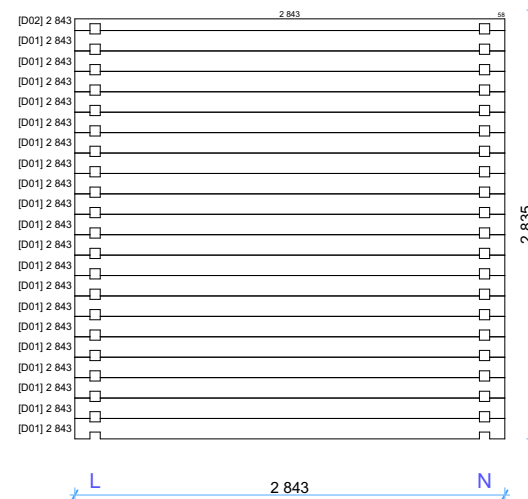

### Wall E

1:50

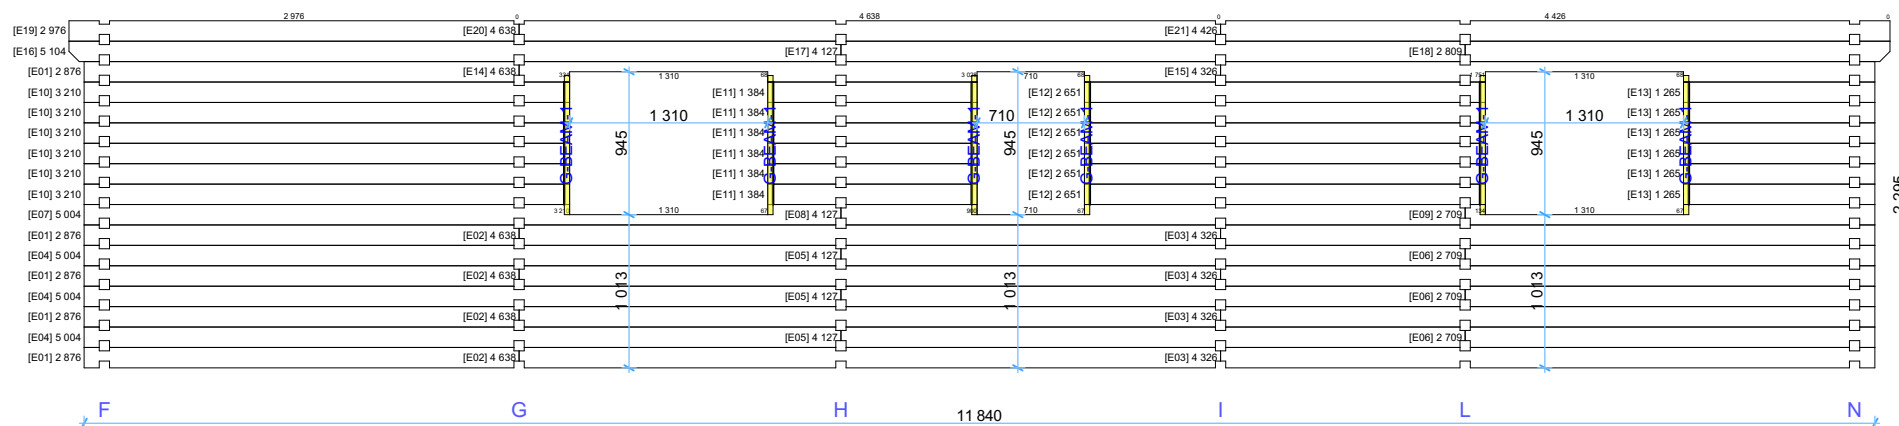


Thickness:	Project name:	Project ID:	Year:	Page:
68	Iberica T3 7,92x11,84		2024	8




# Wall F

1:50

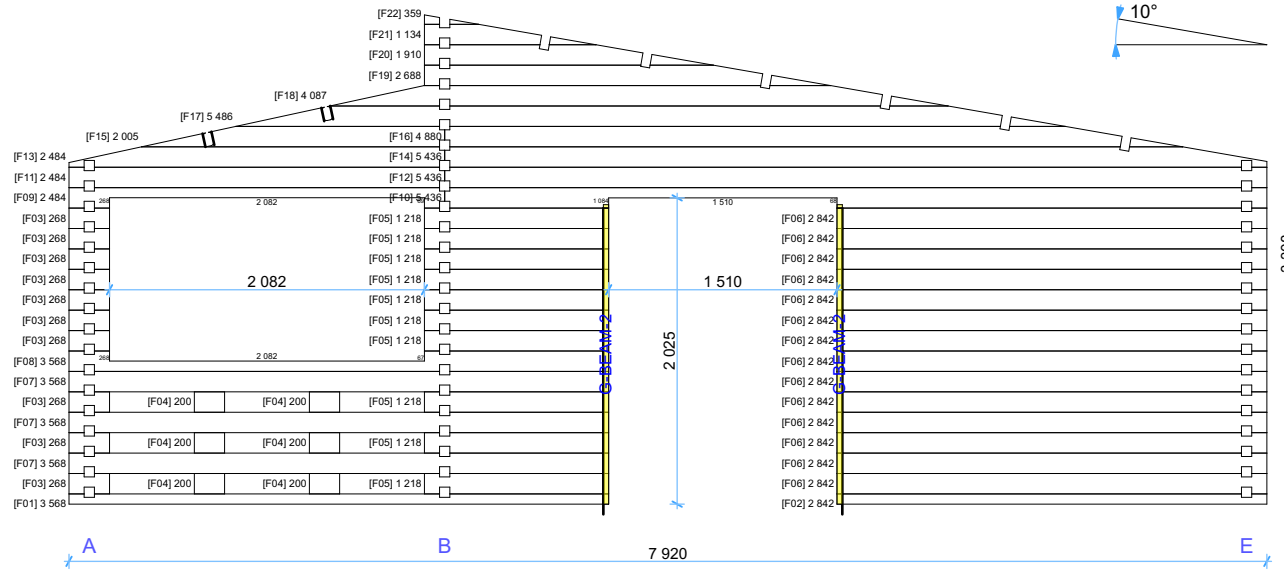

# Wall G


1:50

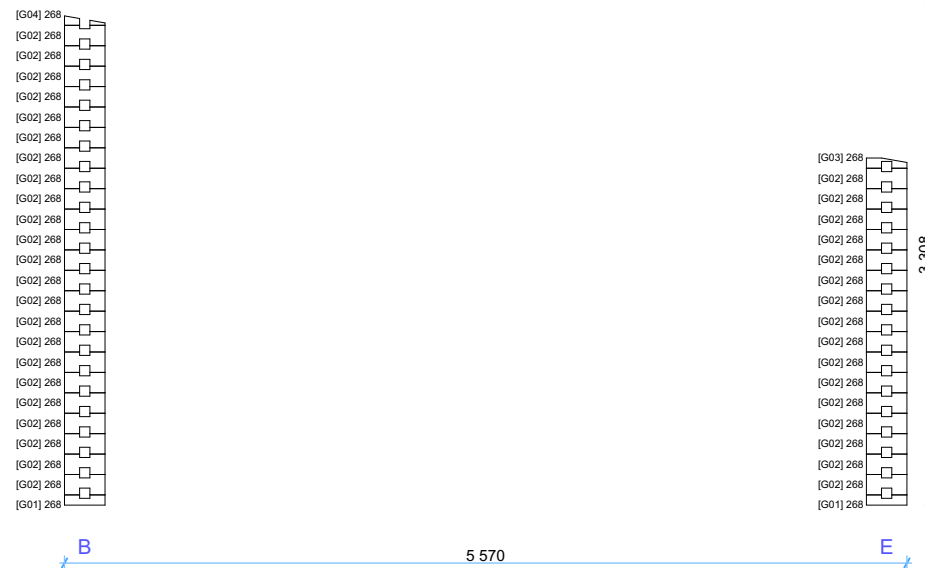

Thickness:	Project name:	Project ID:	Year:	Page:
68	Iberica T3 7,92x11,84		2024	9


# Wall H

1:50

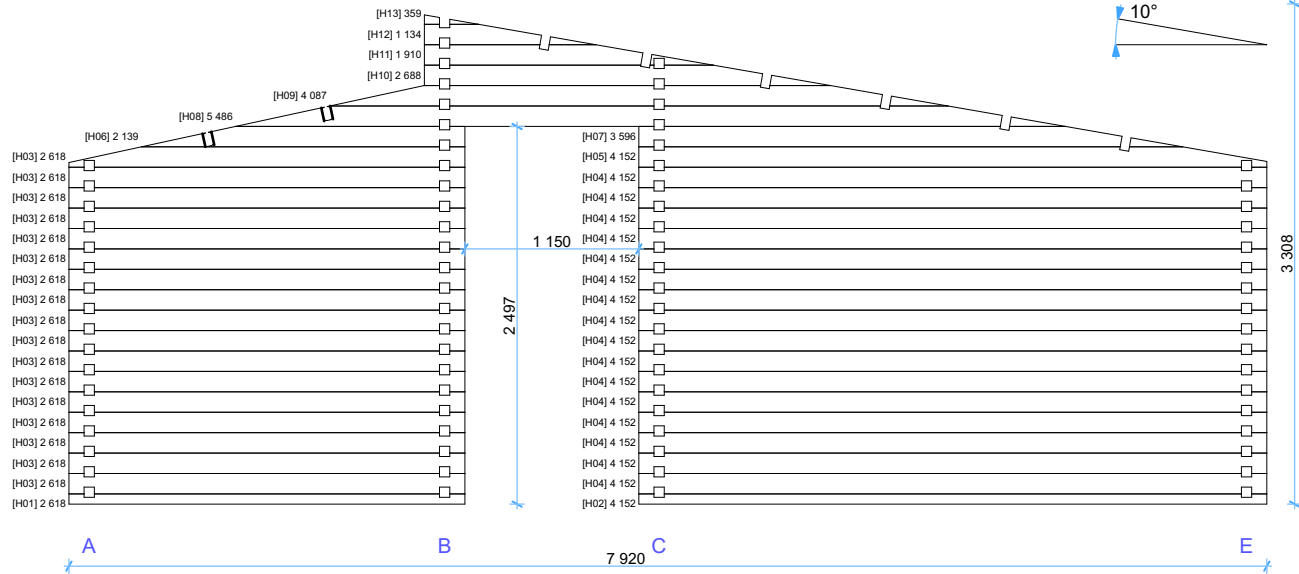


# Wall I

1:50

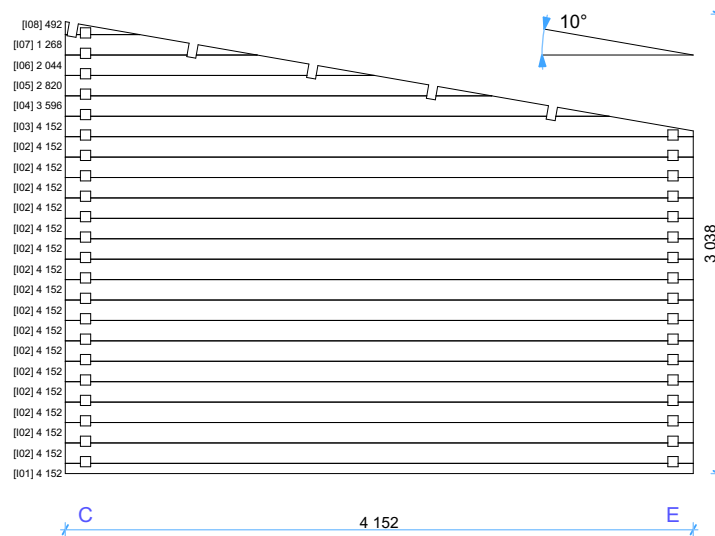


# Wall J

1:50

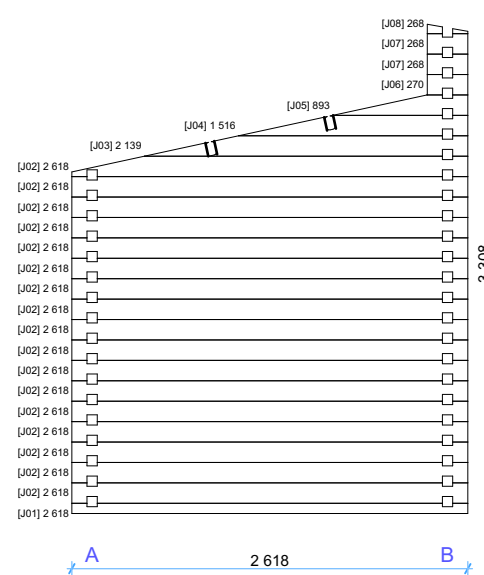


Thickness:	Project name:	Project ID:	Year:	Page:
68	Iberica T3 7,92x11,84		2024	10


Wall K 1:50

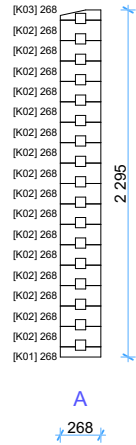


Wall L 1:50

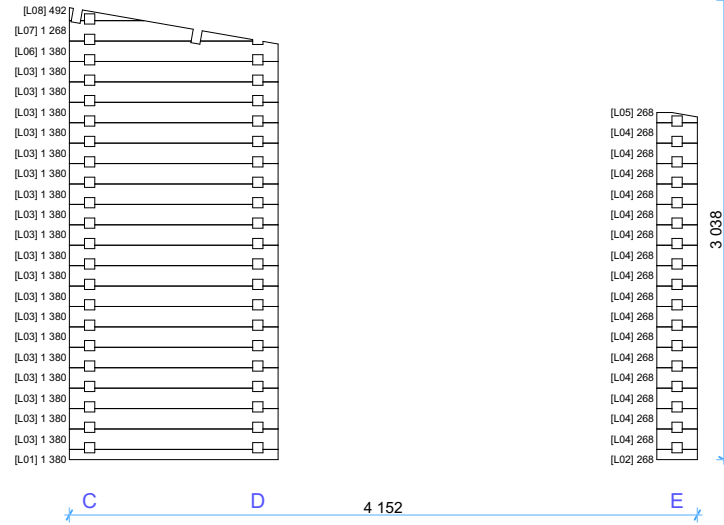






Wall M 1:50

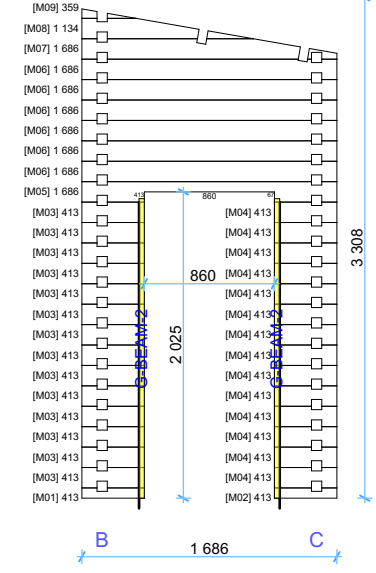

Wall N 1:50

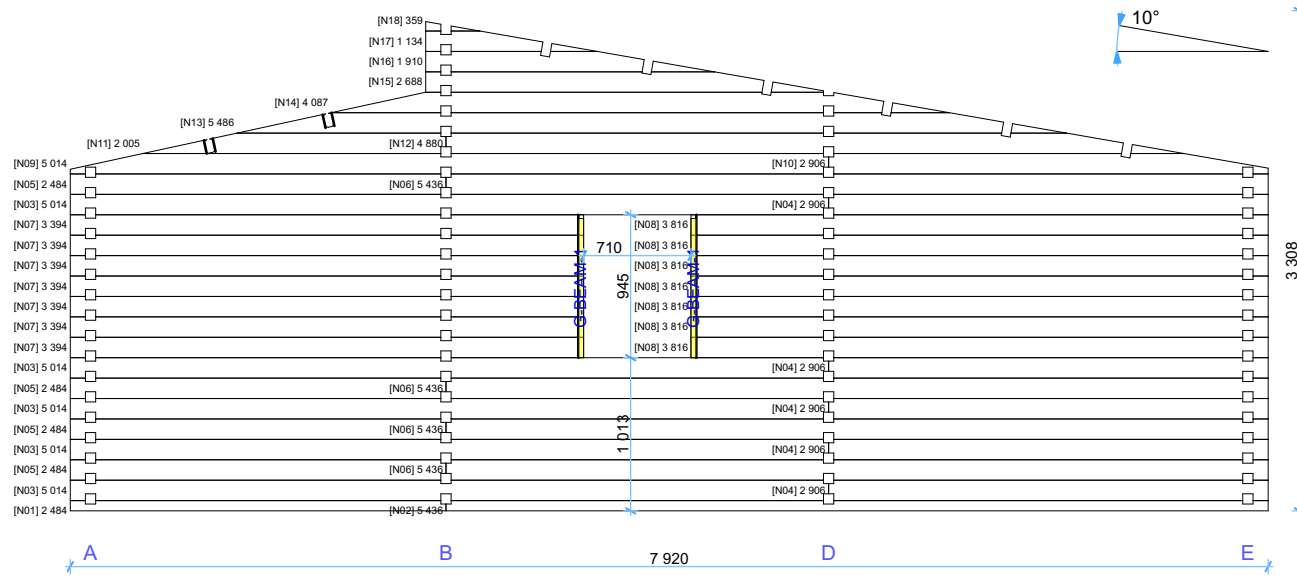

Thickness:	Project name:	Project ID:	Year:	Page:
68	Iberica T3 7,92x11,84		2024	11

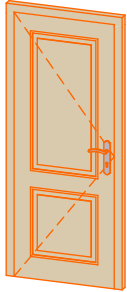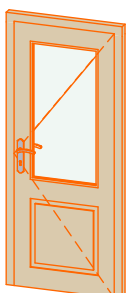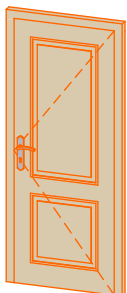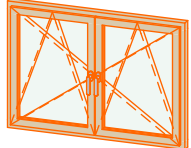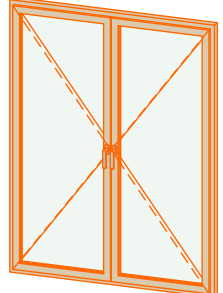68mm Iberica T3 7,92x11,84 Windows and doors list					
Type-quality	W x H Size	Orientation	Glazing	Quantity	3D Axonometry
Door - Premium	850x1 980	L	Full wood, no threshold	3	
Door - Premium	850x1 980	R	50% glass, double glazed	1	
Door - Premium	850x1 980	R	Full wood, no threshold	2	
Window - Premium	1 300x920		Double glazed	4	
Window - Premium	1 500x1 980		Double glazed	2	
Window - Premium	700x920	R	Double glazed	2	