


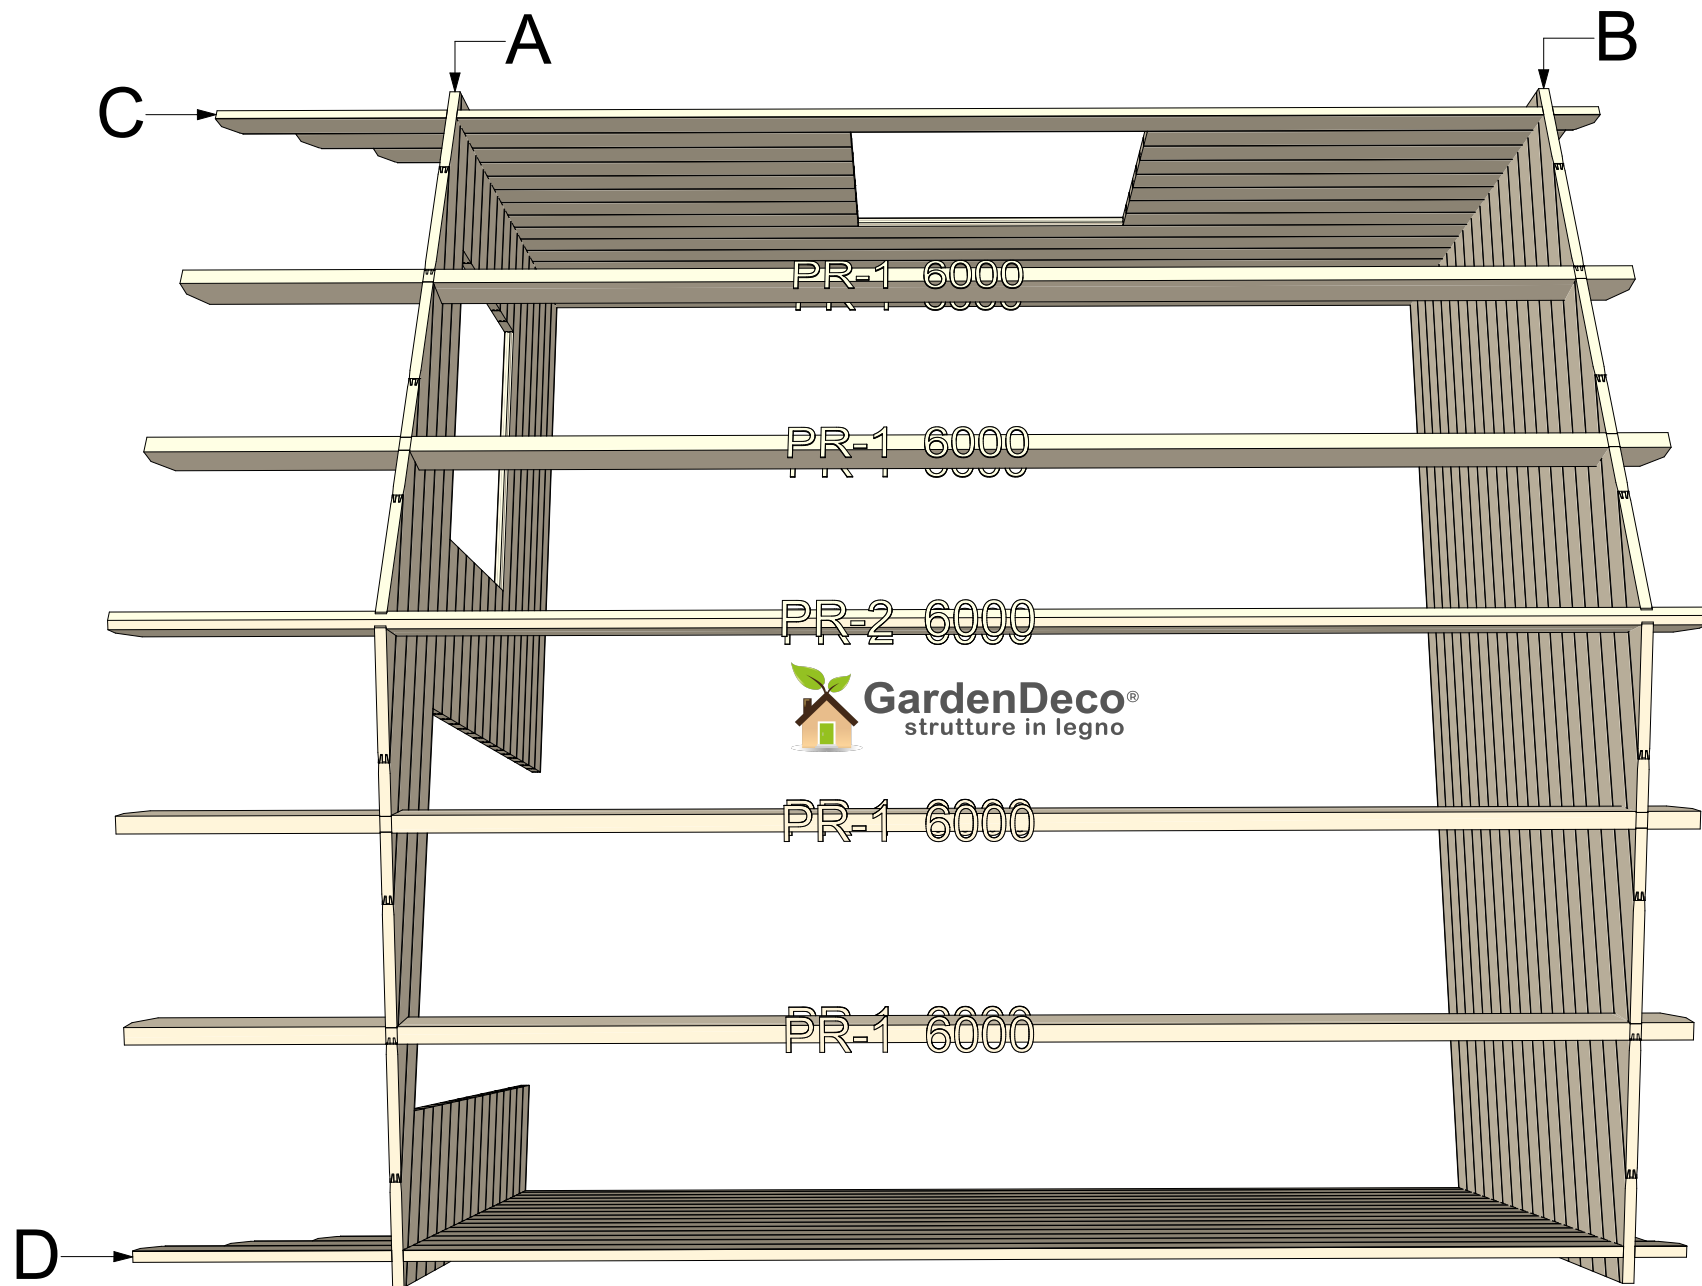

44 Linus (Toscana) 5x5 v.1


Posizione Pareti



Thickness:	Project name:	Project ID:	Year:	Page:
44	Toscana 5x5	v.1	2022	2


Travetti sotto pavimento

1:50

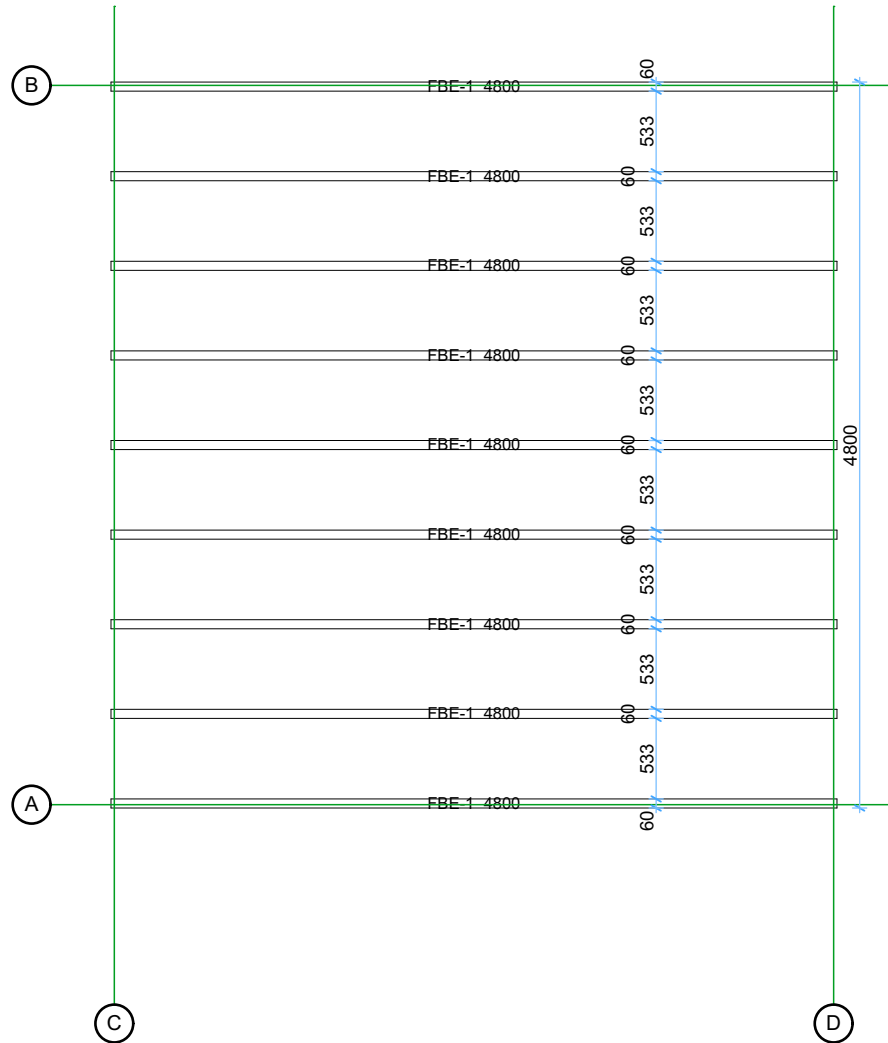

Pavimento

1:50


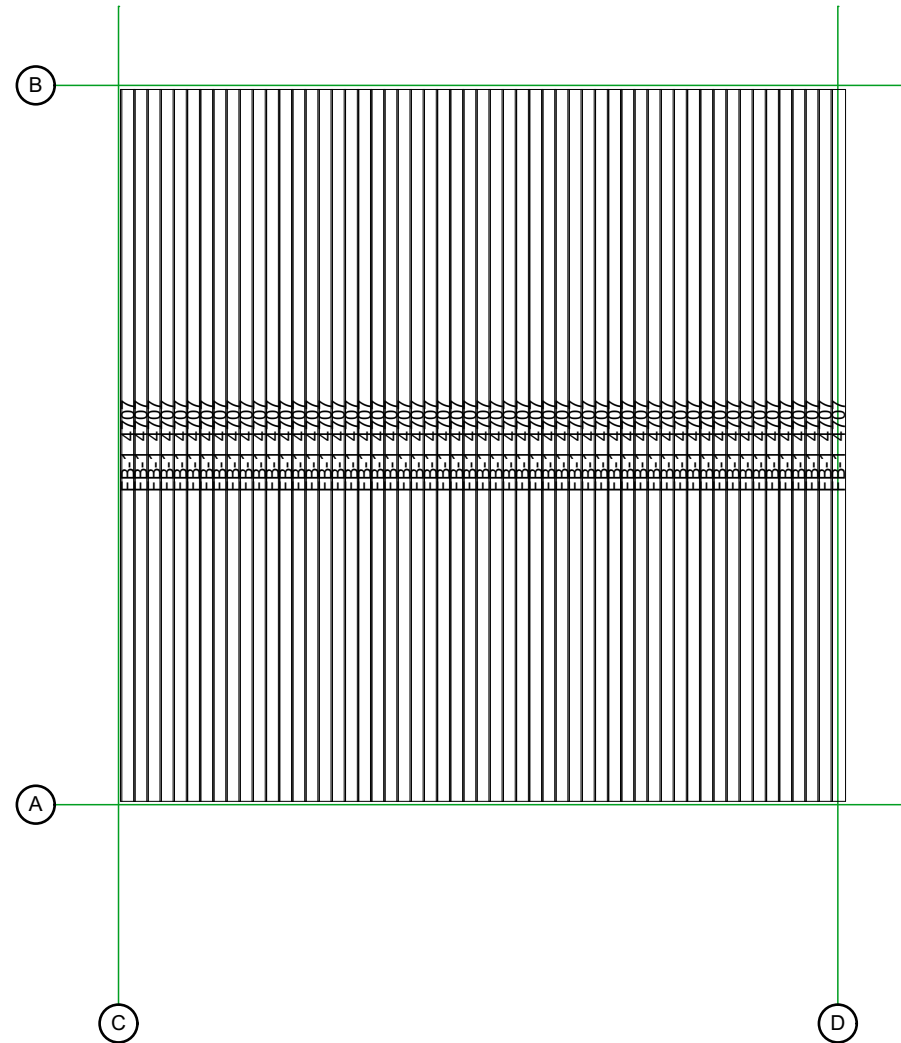


Thickness:	Project name:	Project ID:	Year:	Page:
44	Toscana 5x5	v.1	2022	3

Ground floor plan

1:50 Tetto


1:50

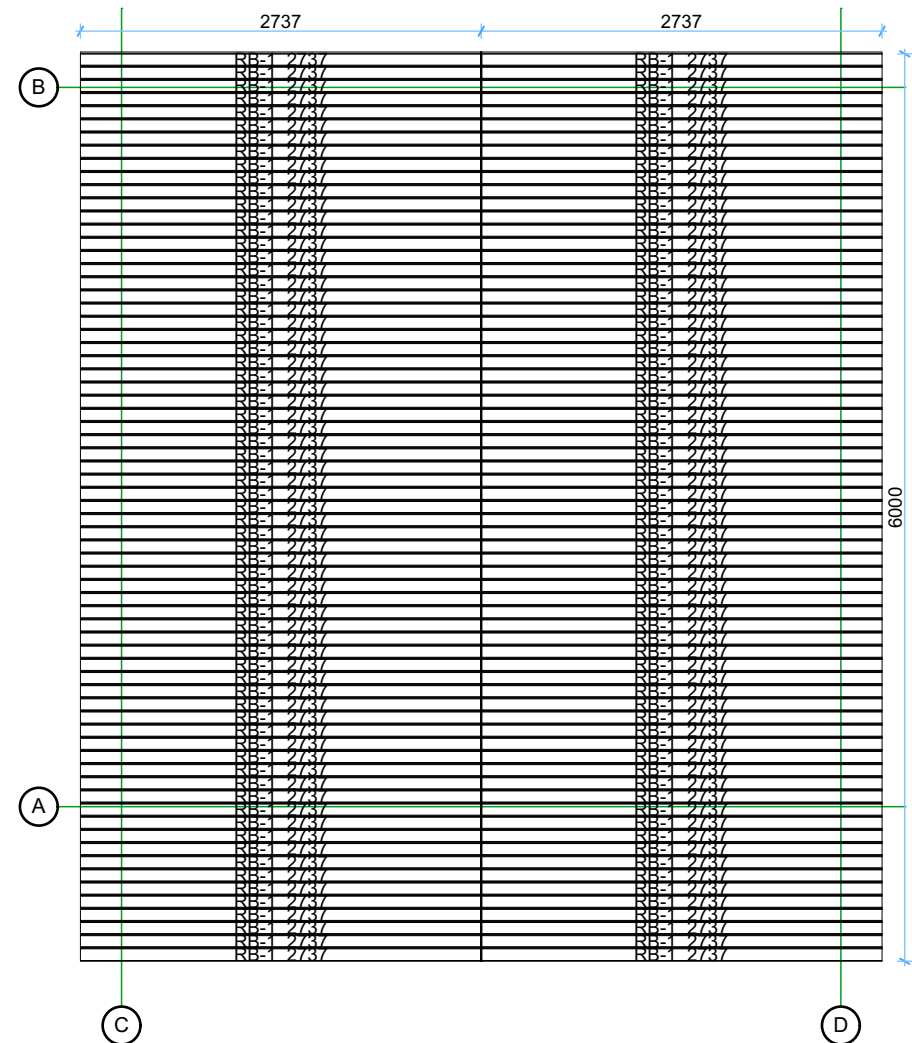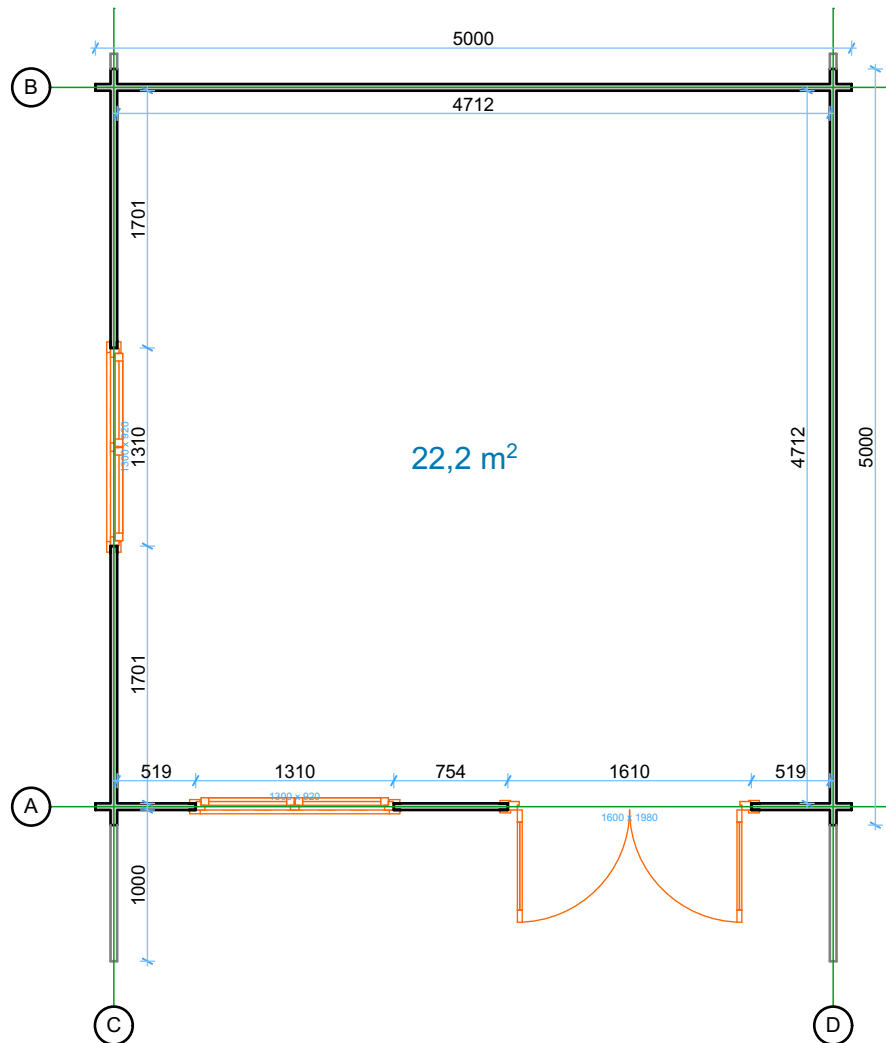

Thickness:	Project name:	Project ID:	Year:	Page:
44	Toscana 5x5	v.1	2022	4


Parete A

1:50

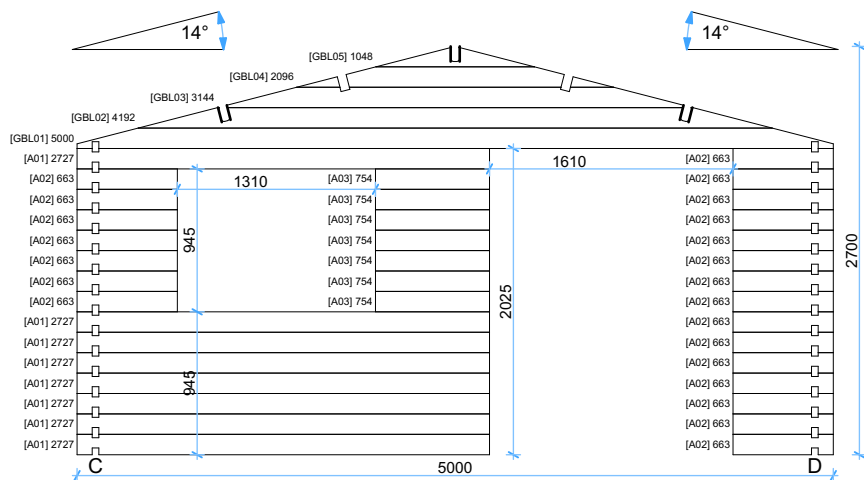


Parete B

1:50

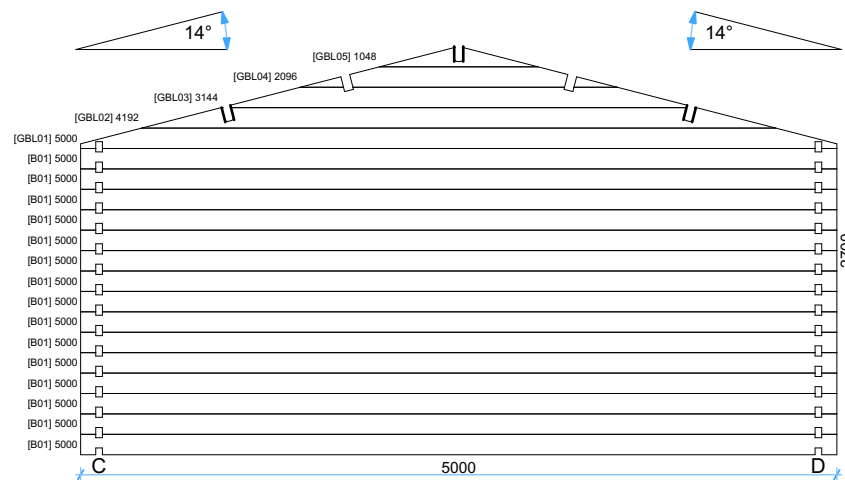


Parete C

1:50


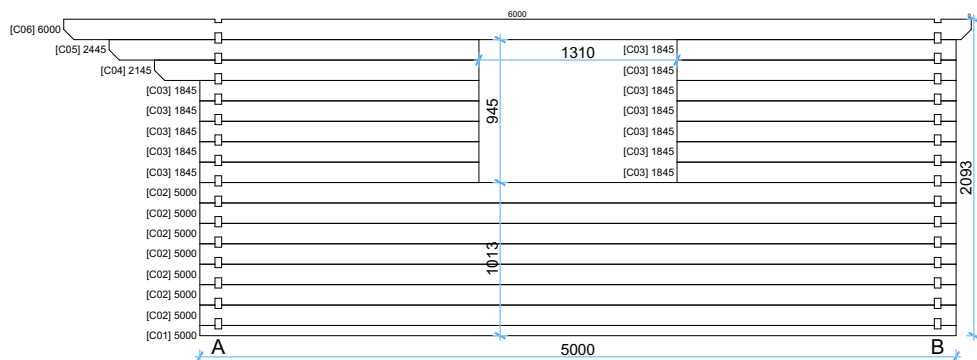


Parete D

1:50

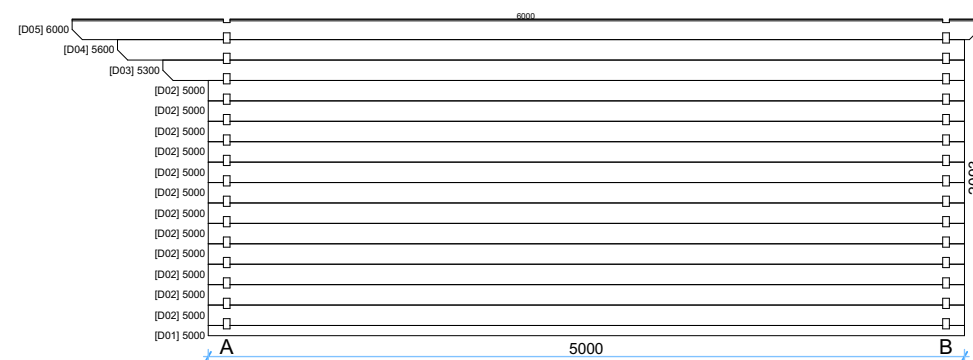

Thickness:	Project name:	Project ID:	Year:	Page:
44	Toscana 5x5	v.1	2022	5

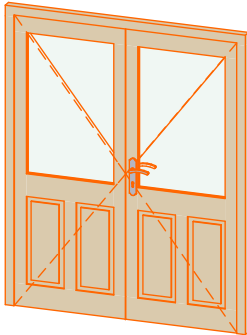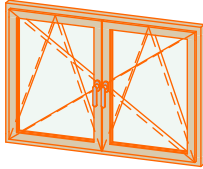Windows and doors list							
Type-quality	Barcode	Wall Thickness	W x H Size	Orientation	Glazing	Quantity	3D Axonometry
Door - Premium	PP198160-2	44	1600×1980	R	50% glass, double glazed	1	
Window - Premium	PP92130	44	1300×920		Double glazed	2	

Thickness:	Project name:	Project ID:	Year:	Page:
44	Toscana 5x5	v.1	2022	6