




44mm Toscana 6x6 +WC v.2

Architect name:	Thickness:	Type:	Project name:	Project No:	Year:	Page:
	44mm	Standard	Toscana 6x6 WC	v.2	2019	1

Posizione pareti e travi del
tetto




GardenDeco
cassette in legno

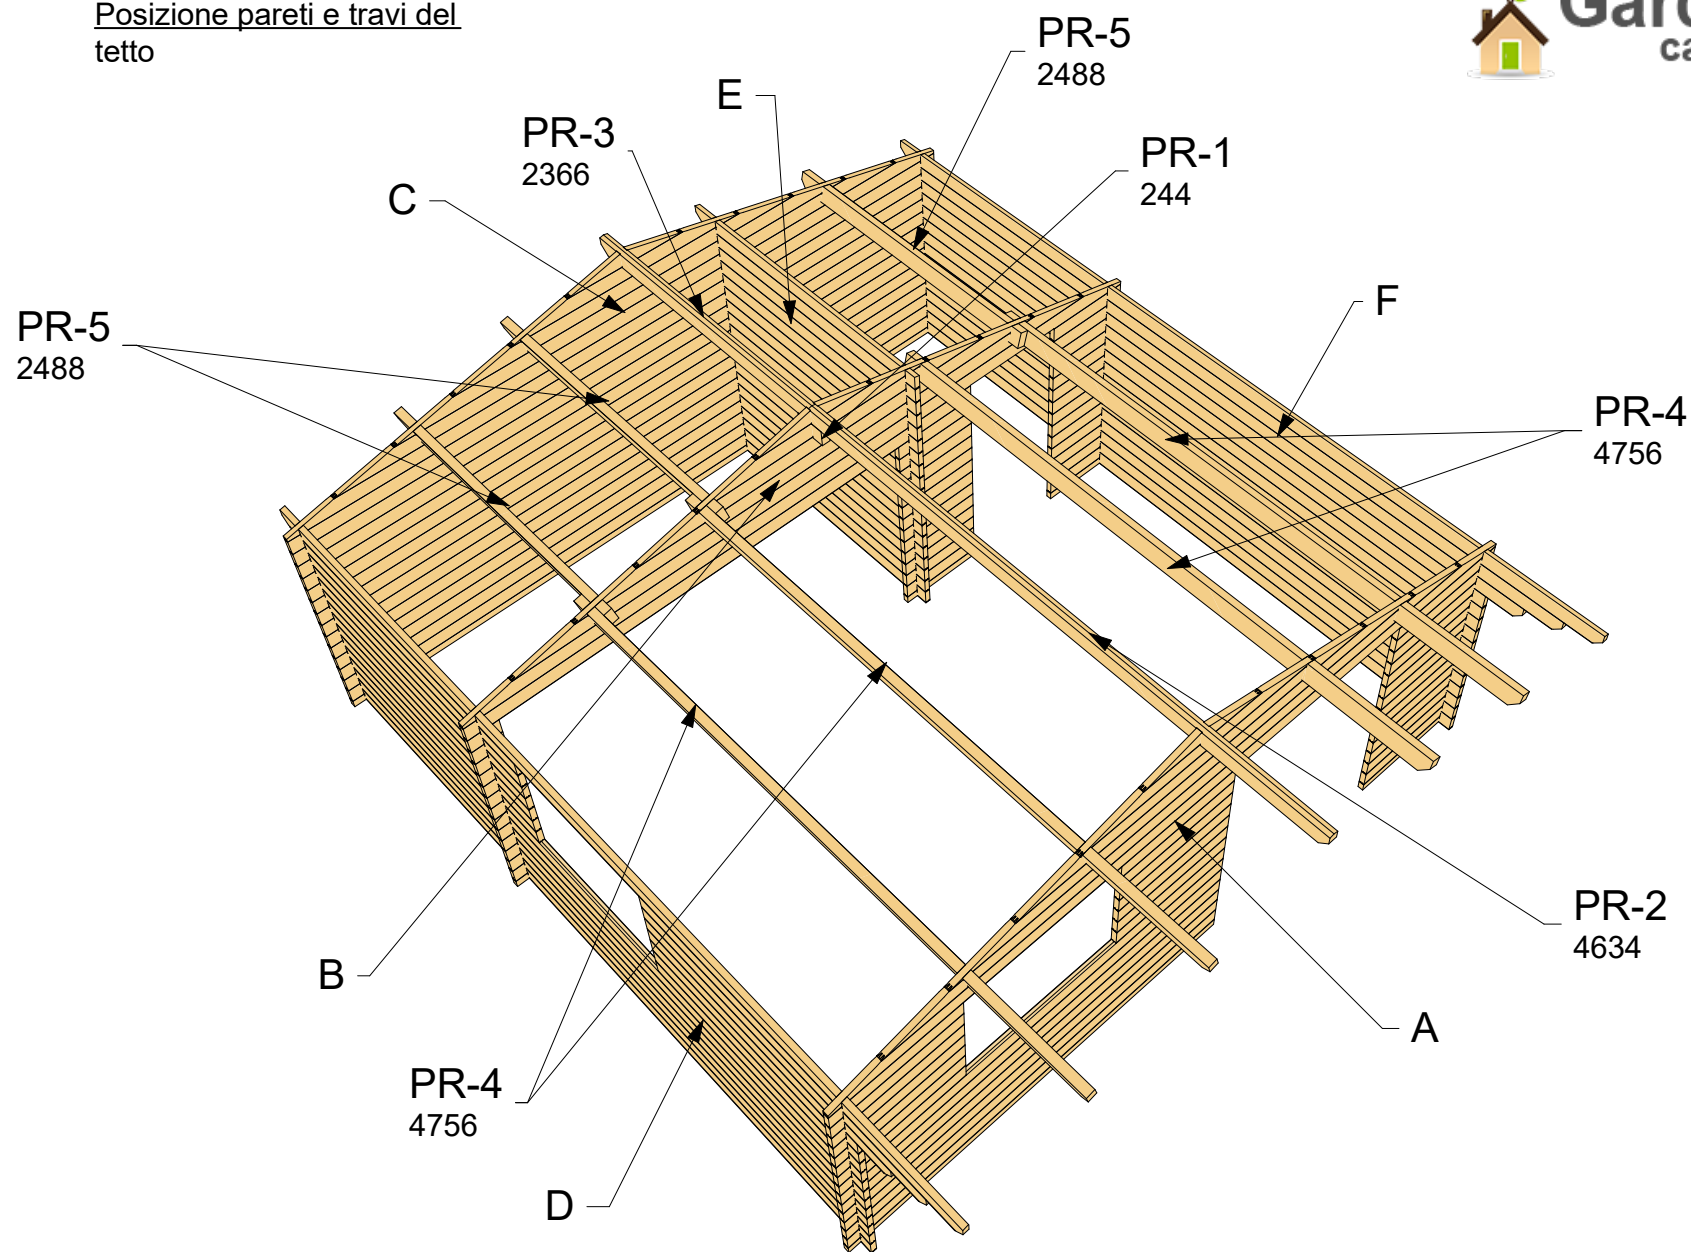


Architect name:	Thickness:	Type:	Project name:	Project No:	Year:	Page:
	44mm	Standard	Toscana 6x6 +WC	v.2	2019	2

Pianta 1:50

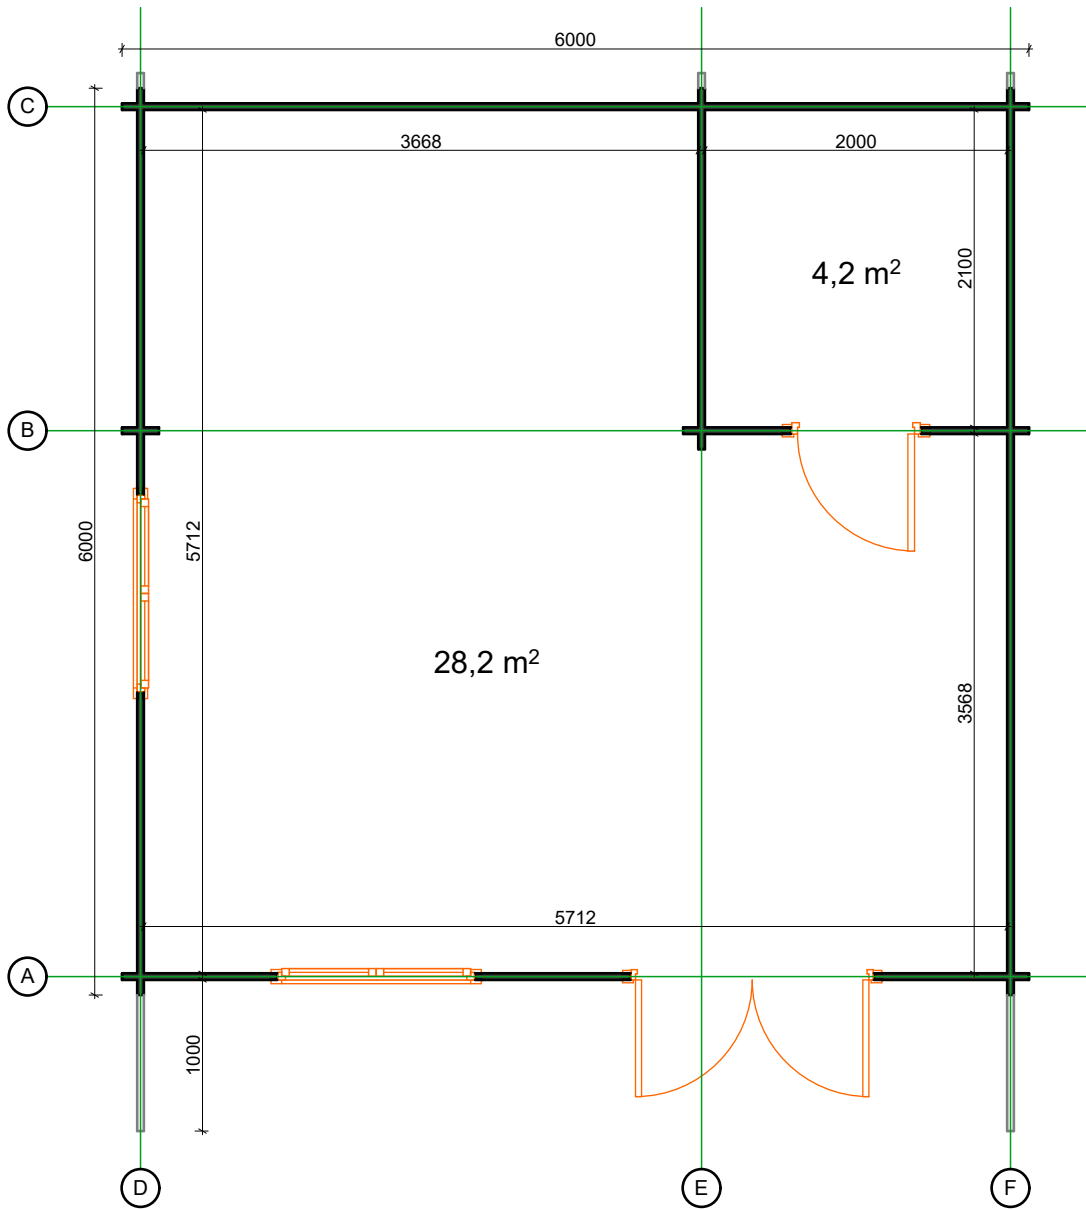

Travetti sotto pavimento 1:50

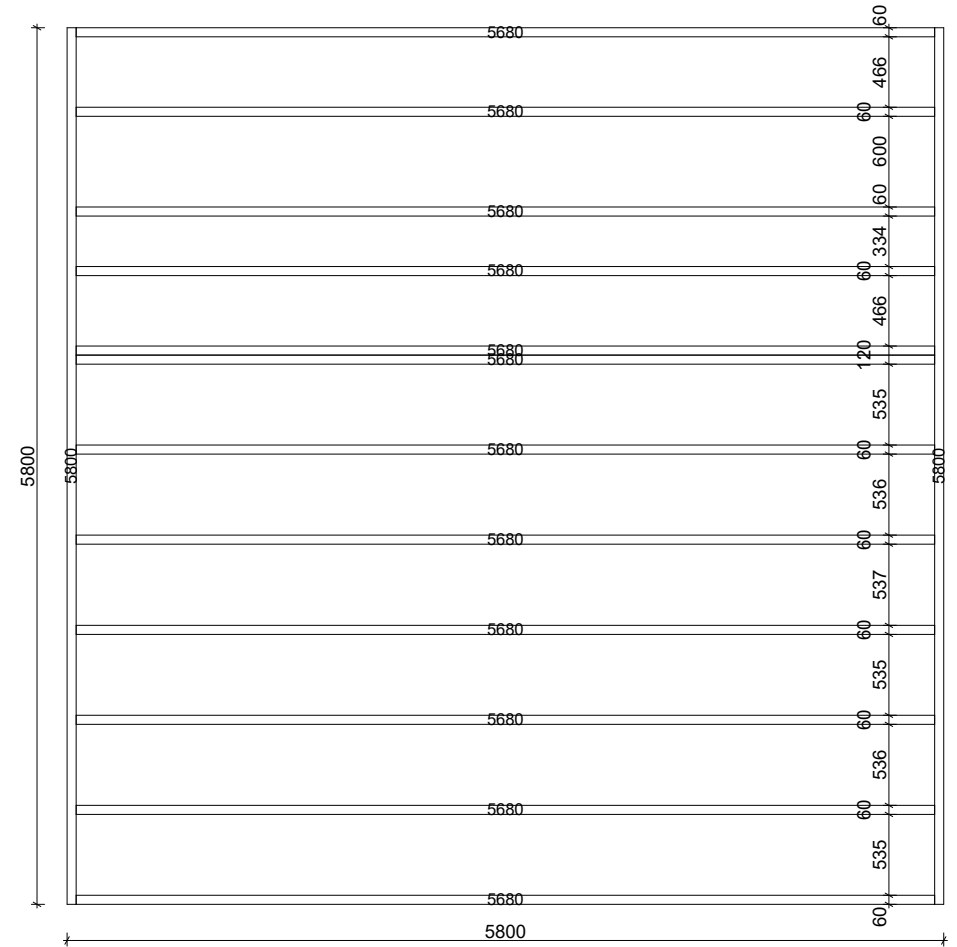


Architect name:	Thickness:	Type:	Project name:	Project No:	Year:	Page:
	44mm	Standard	Toscana +6x6 WC	v.2	2019	3




Parete

A

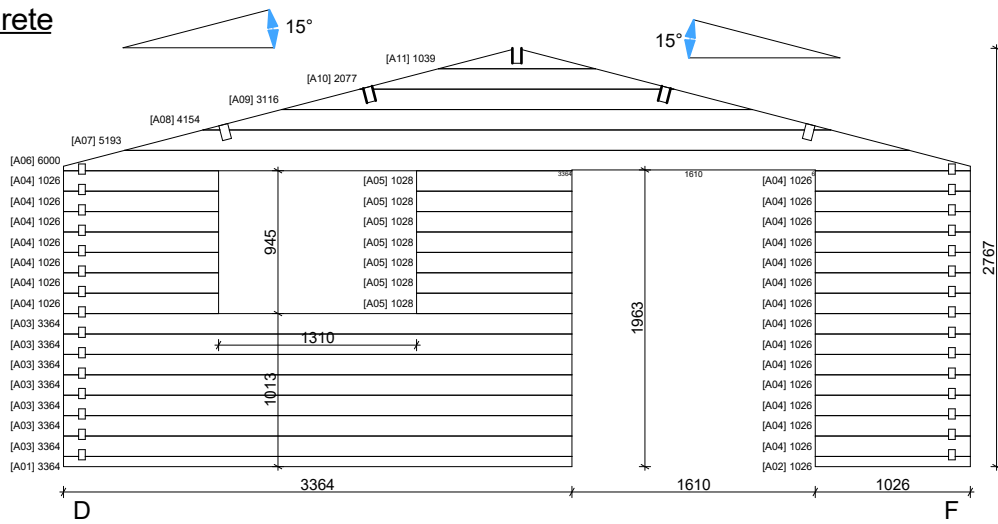


Parete

B

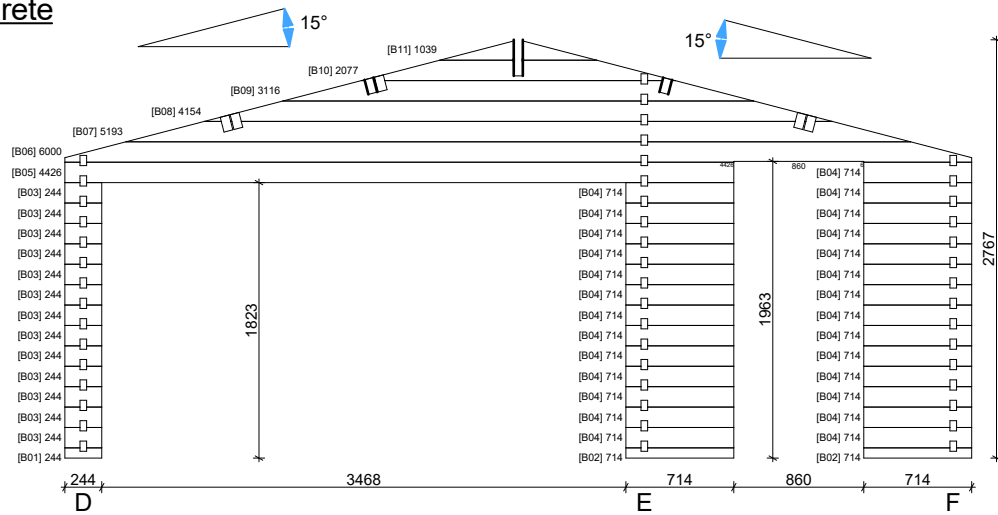

Parete


C

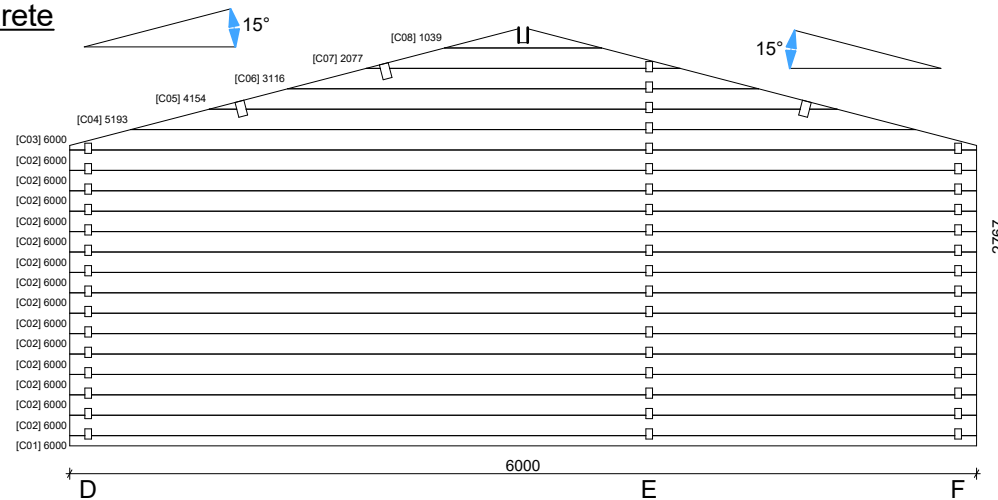


Architect name:	Thickness:	Type:	Project name:	Project No:	Year:	Page:
	44mm	Standard	Toscana 6x6 +WC	v.2	2019	4




Parete
D

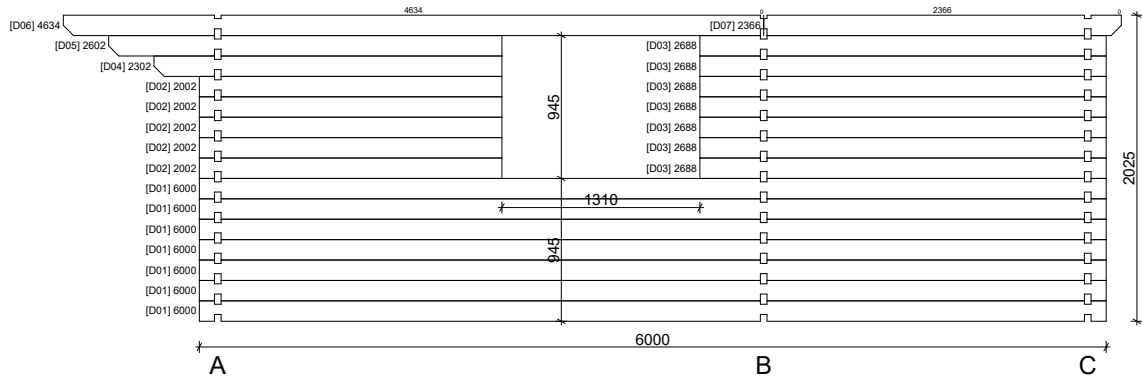

Parete
E

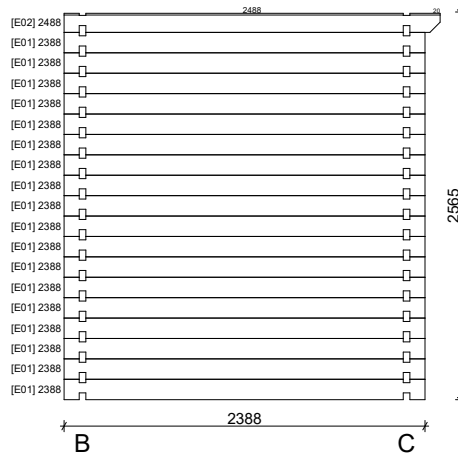


Parete
F

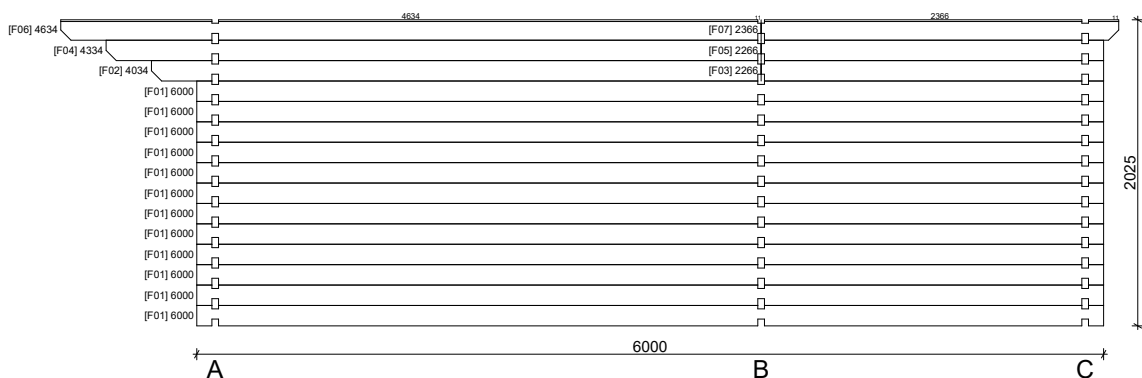


Architect name:	Thickness:	Type:	Project name:	Project No:	Year:	Page:
	44mm	Standard	Toscana 6x6 +WC	v.2	2019	5

Tavole pavimento
19mm

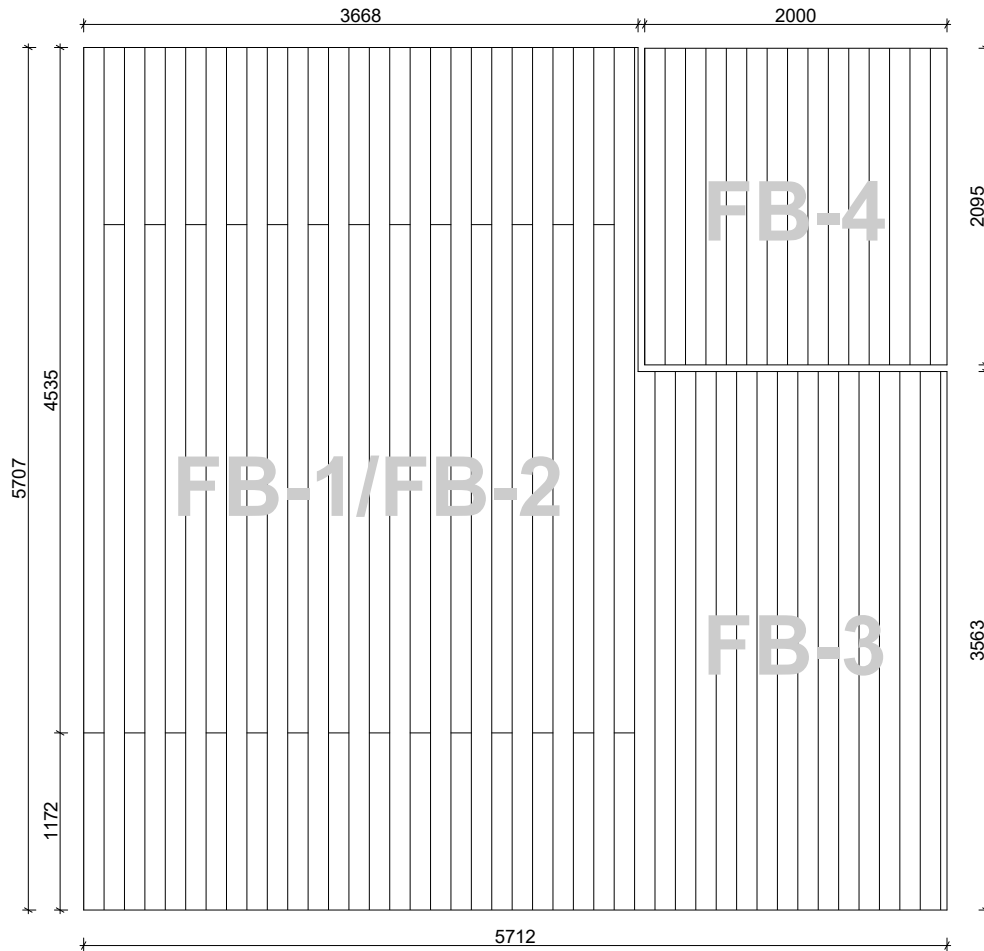

Tavole tetto
19mm

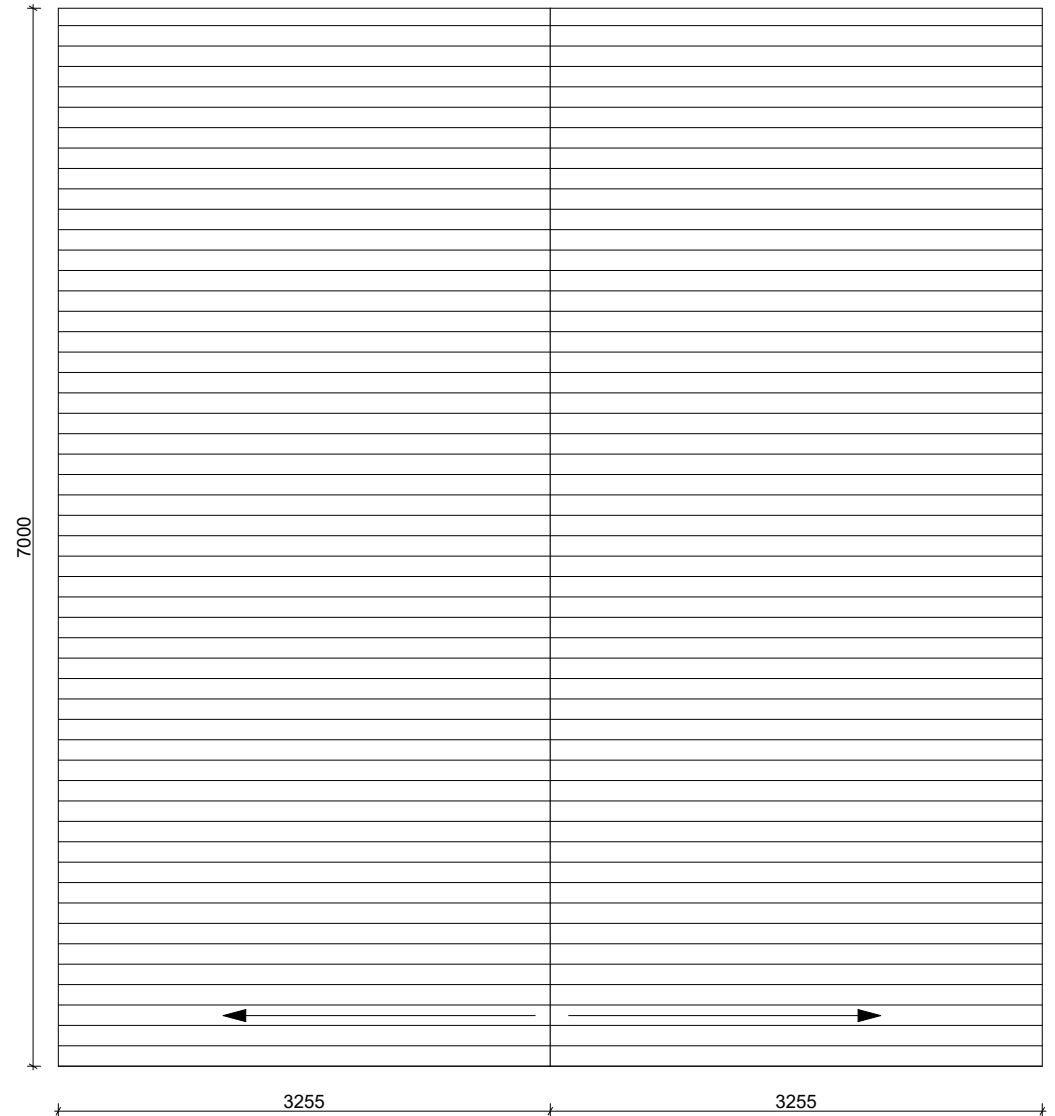

Architect name:	Thickness:	Type:	Project name:	Project No:	Year:	Page:
	44mm	Standard	Toscana 6x6 +WC	v.2	2019	6