


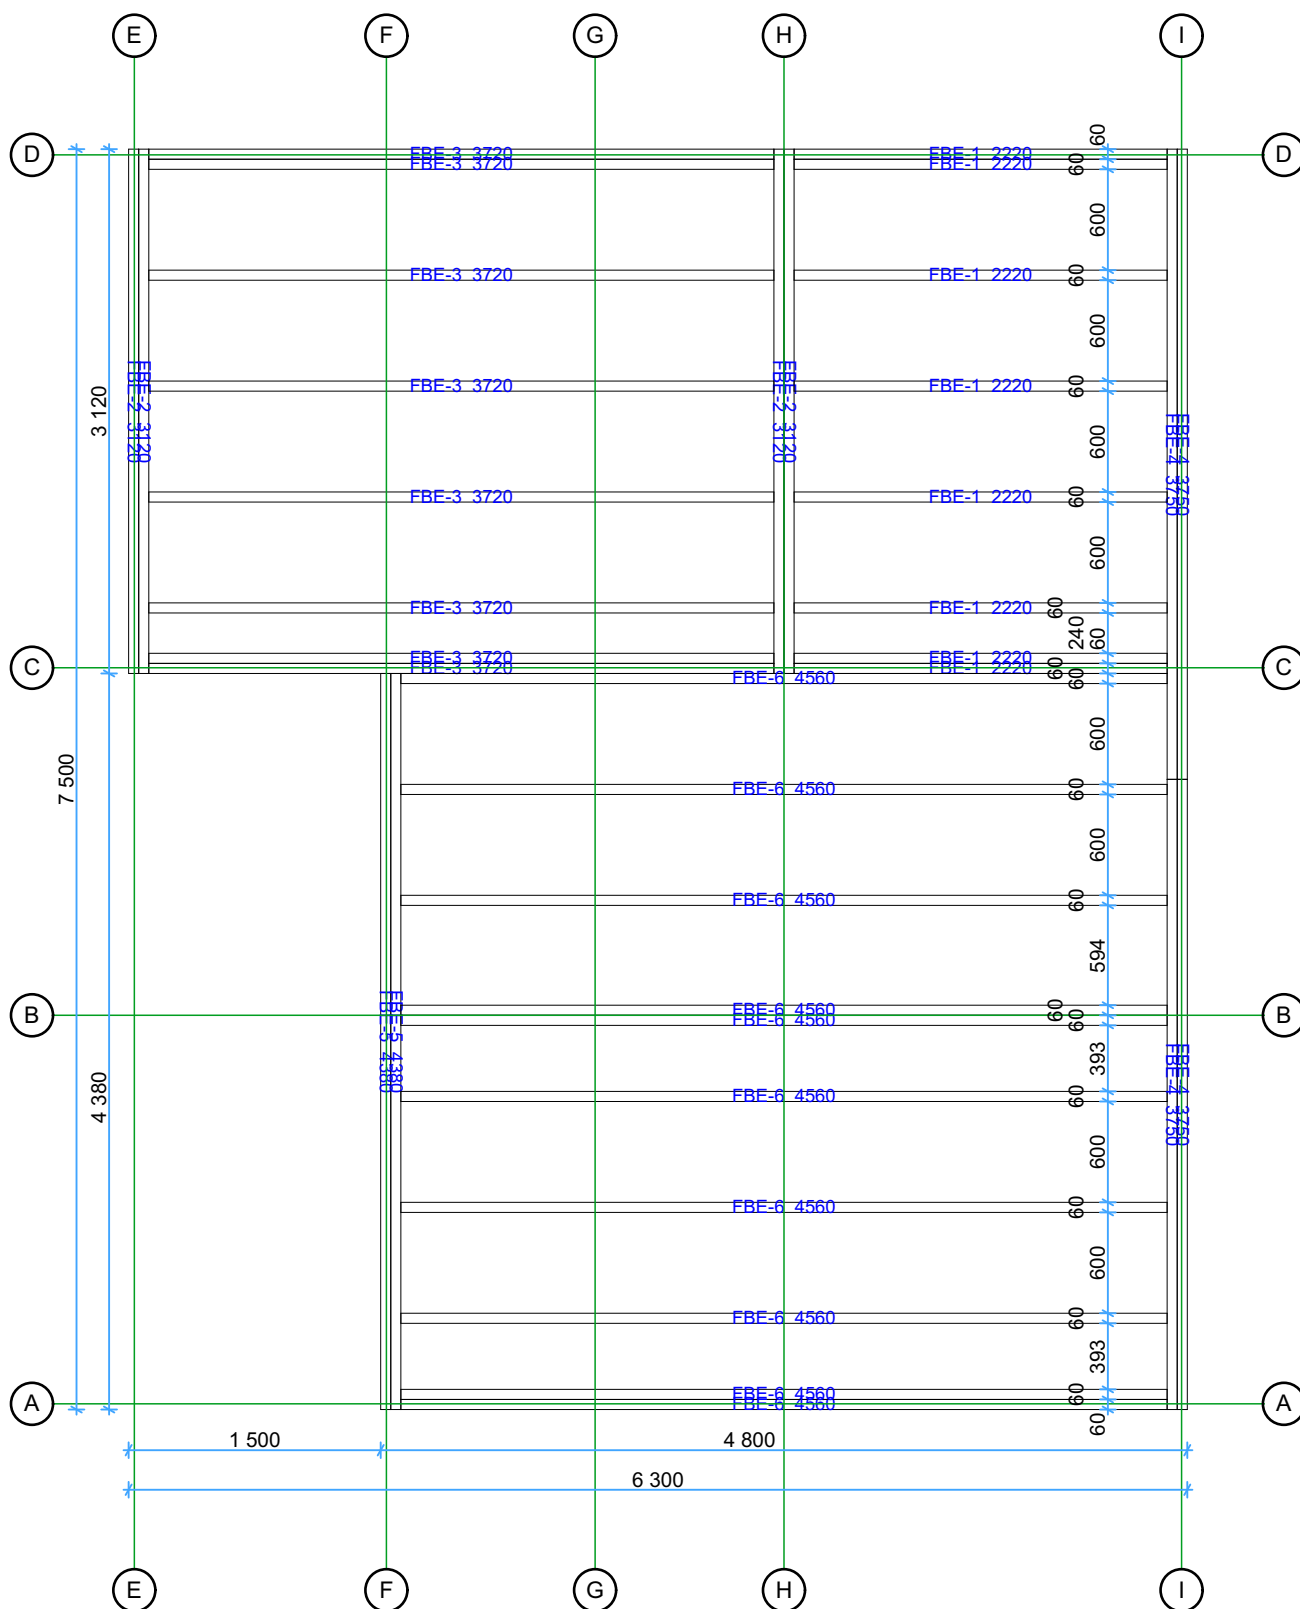

**68 Lukas (Den) 6,5x7,7**

# Travetti sotto pavimento


1:45



Thickness:	Project name:	Project ID:	Year:	Page:
68	Lukas (Den) 6,5x7,7		2023	2

Ground Floor plan


1:45

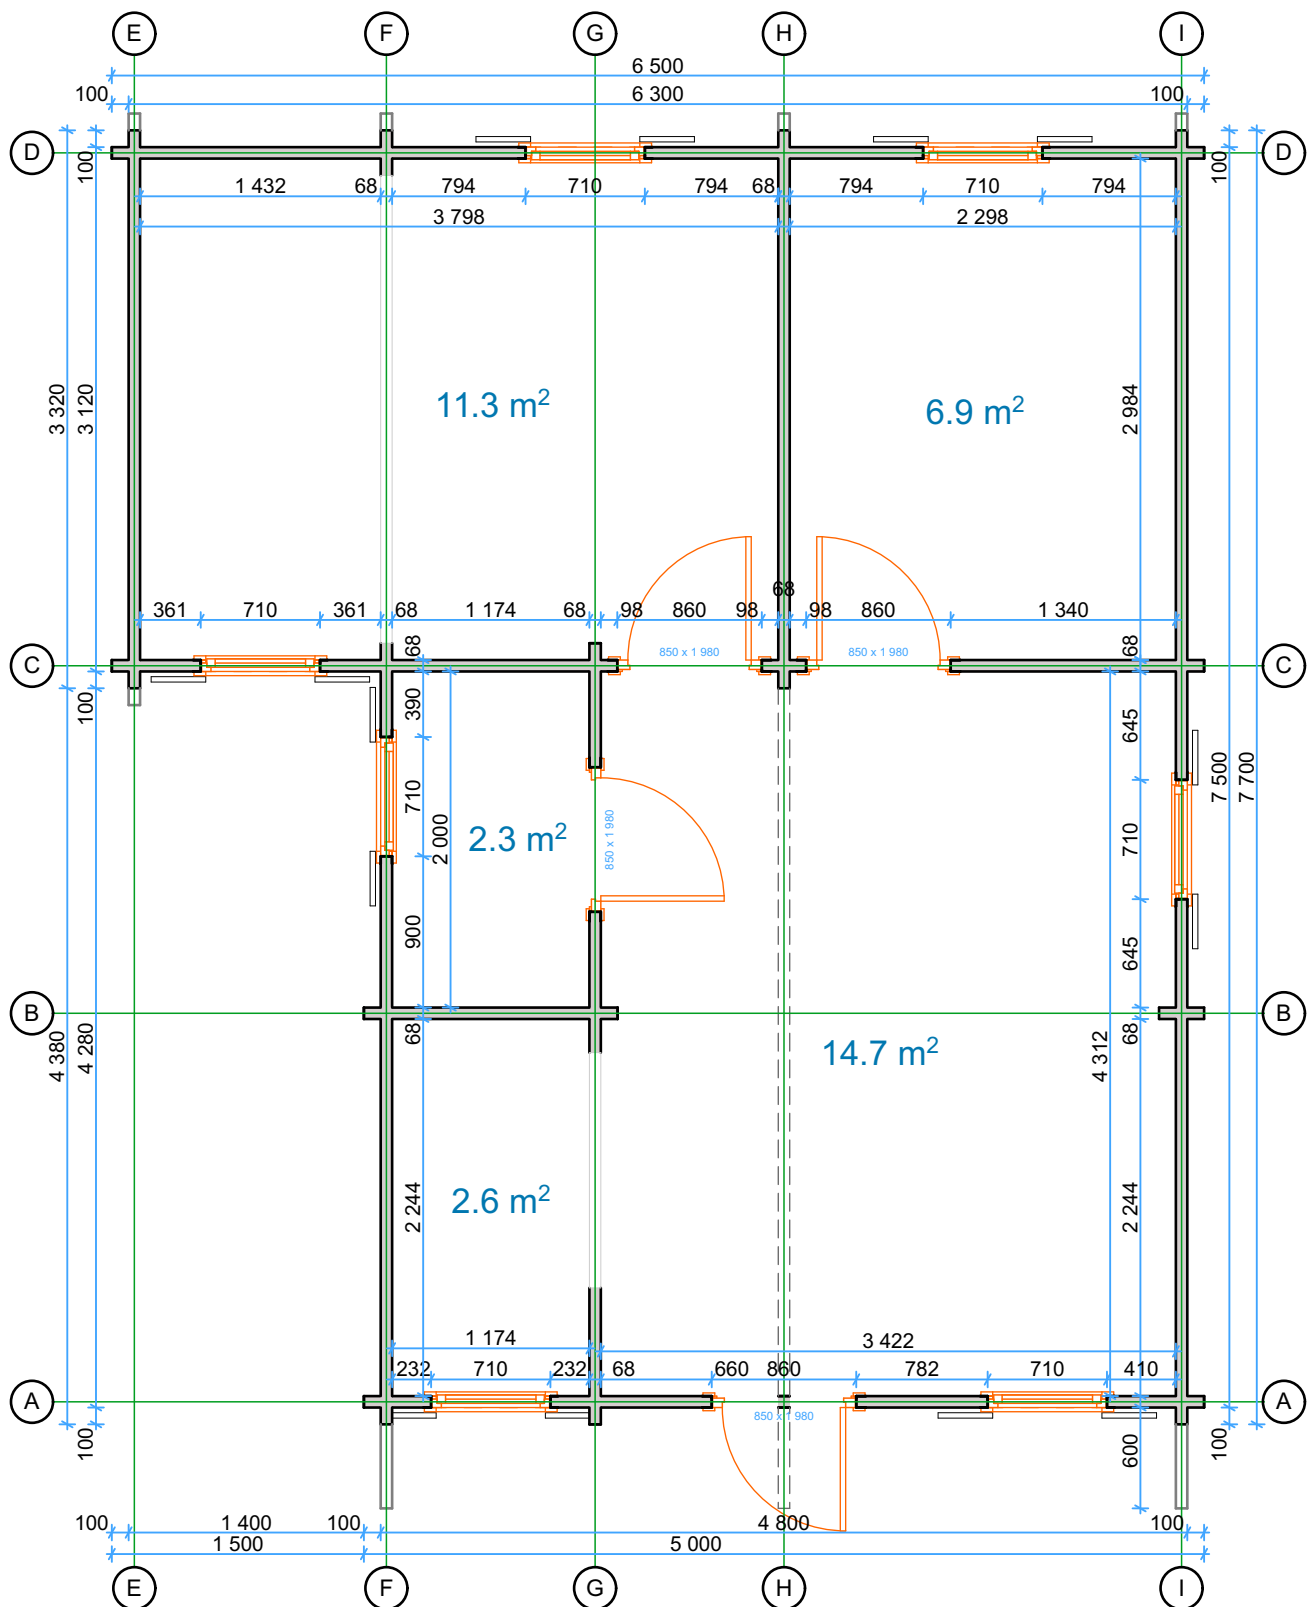

Thickness:	Project name:	Project ID:	Year:	Page:
68	Lukas 6,5x7,7		2023	3

Pavimento


1:45

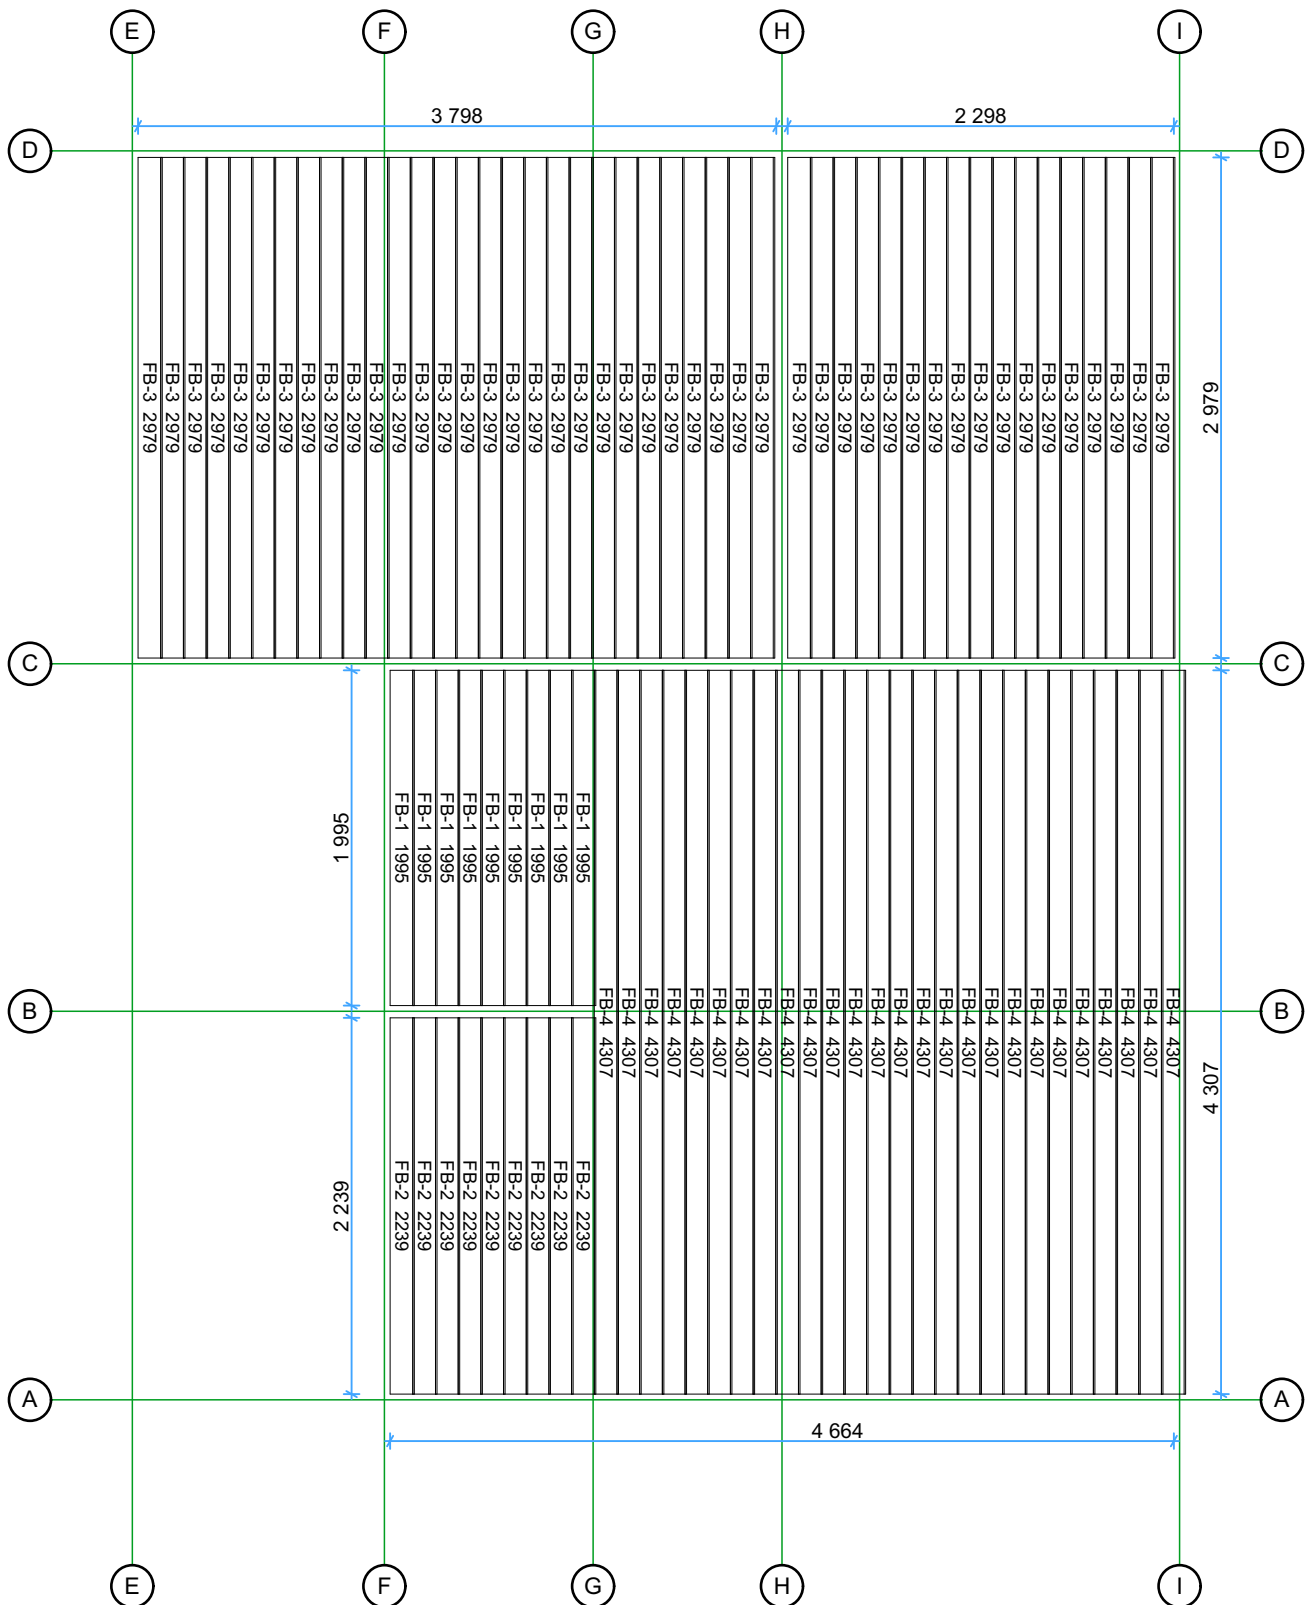

Thickness:	Project name:	Project ID:	Year:	Page:
68	Lukas 6,5x7,7		2023	4


**Tavole tetto**

1:45

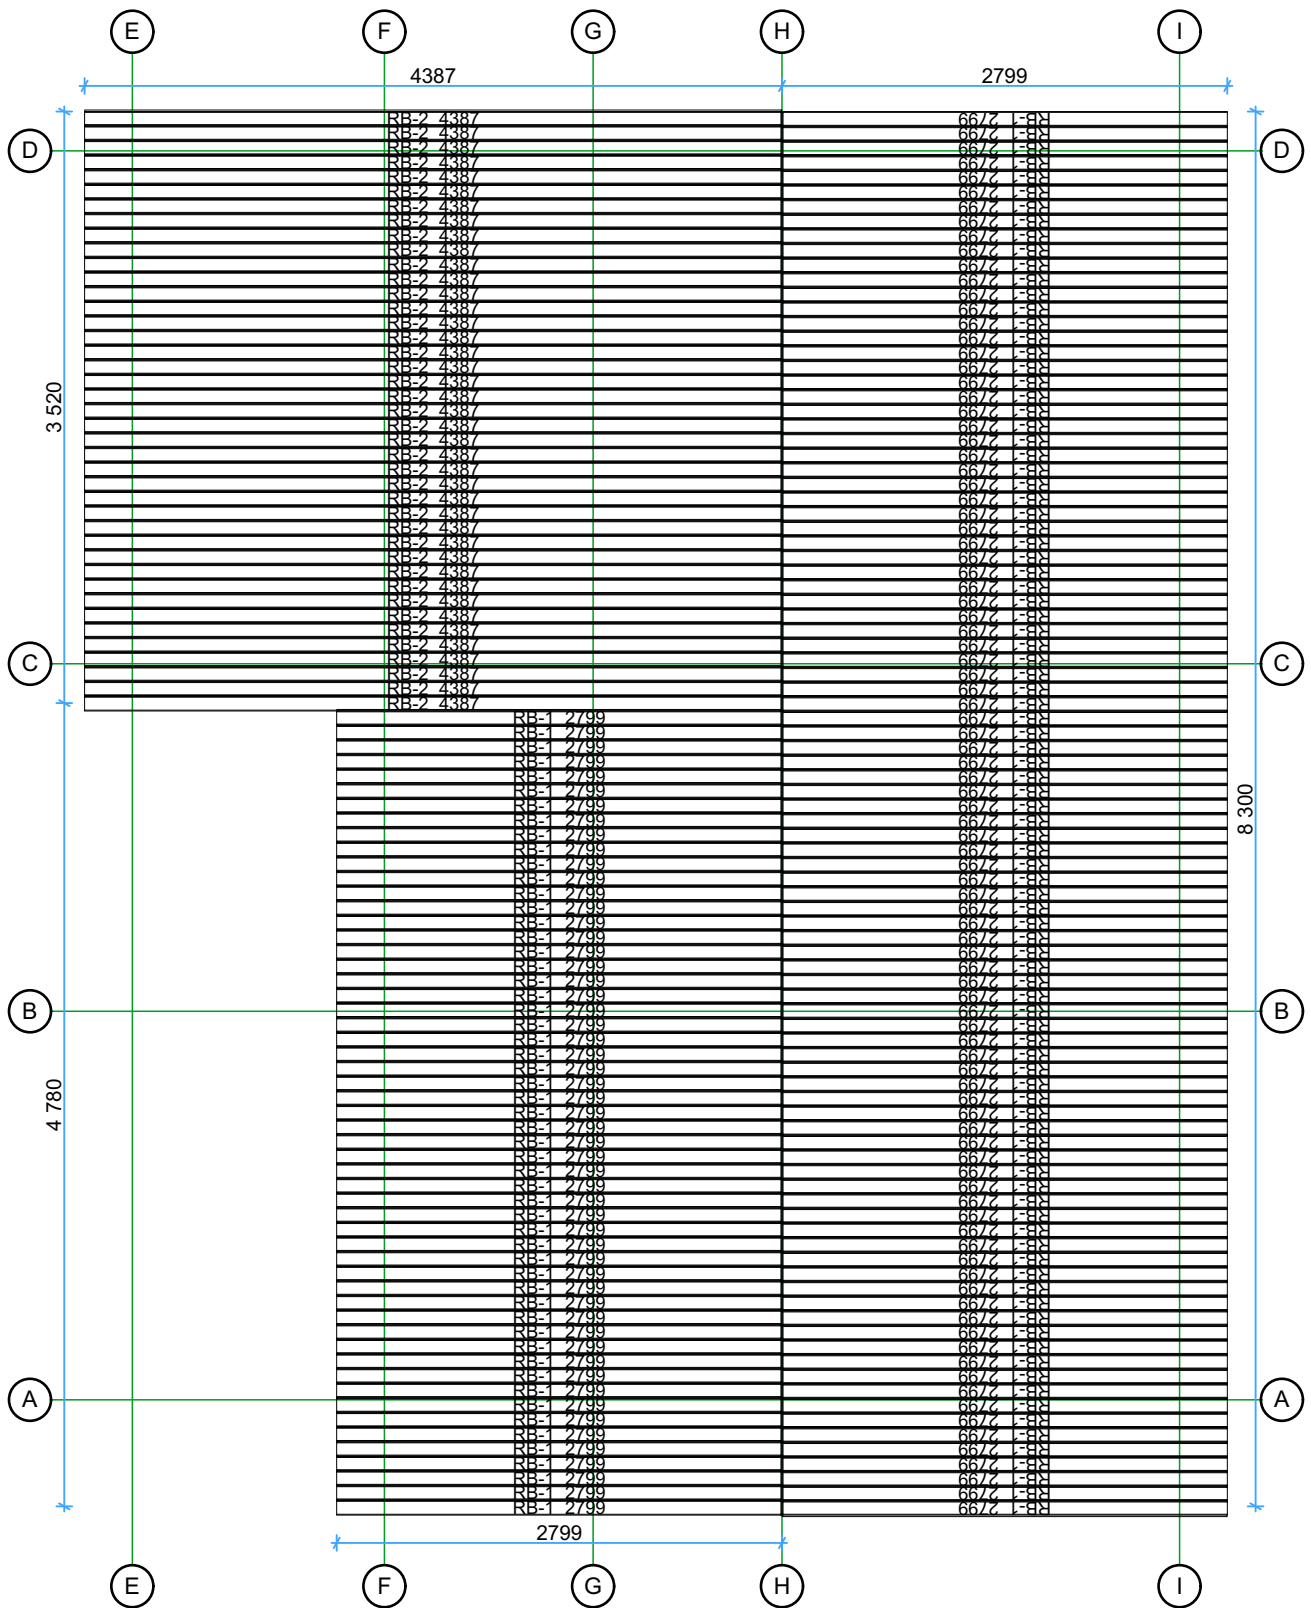

Thickness:	Project name:	Project ID:	Year:	Page:
68	Lukas (Den) 6,5x7,7		2023	5


## Posizione pareti

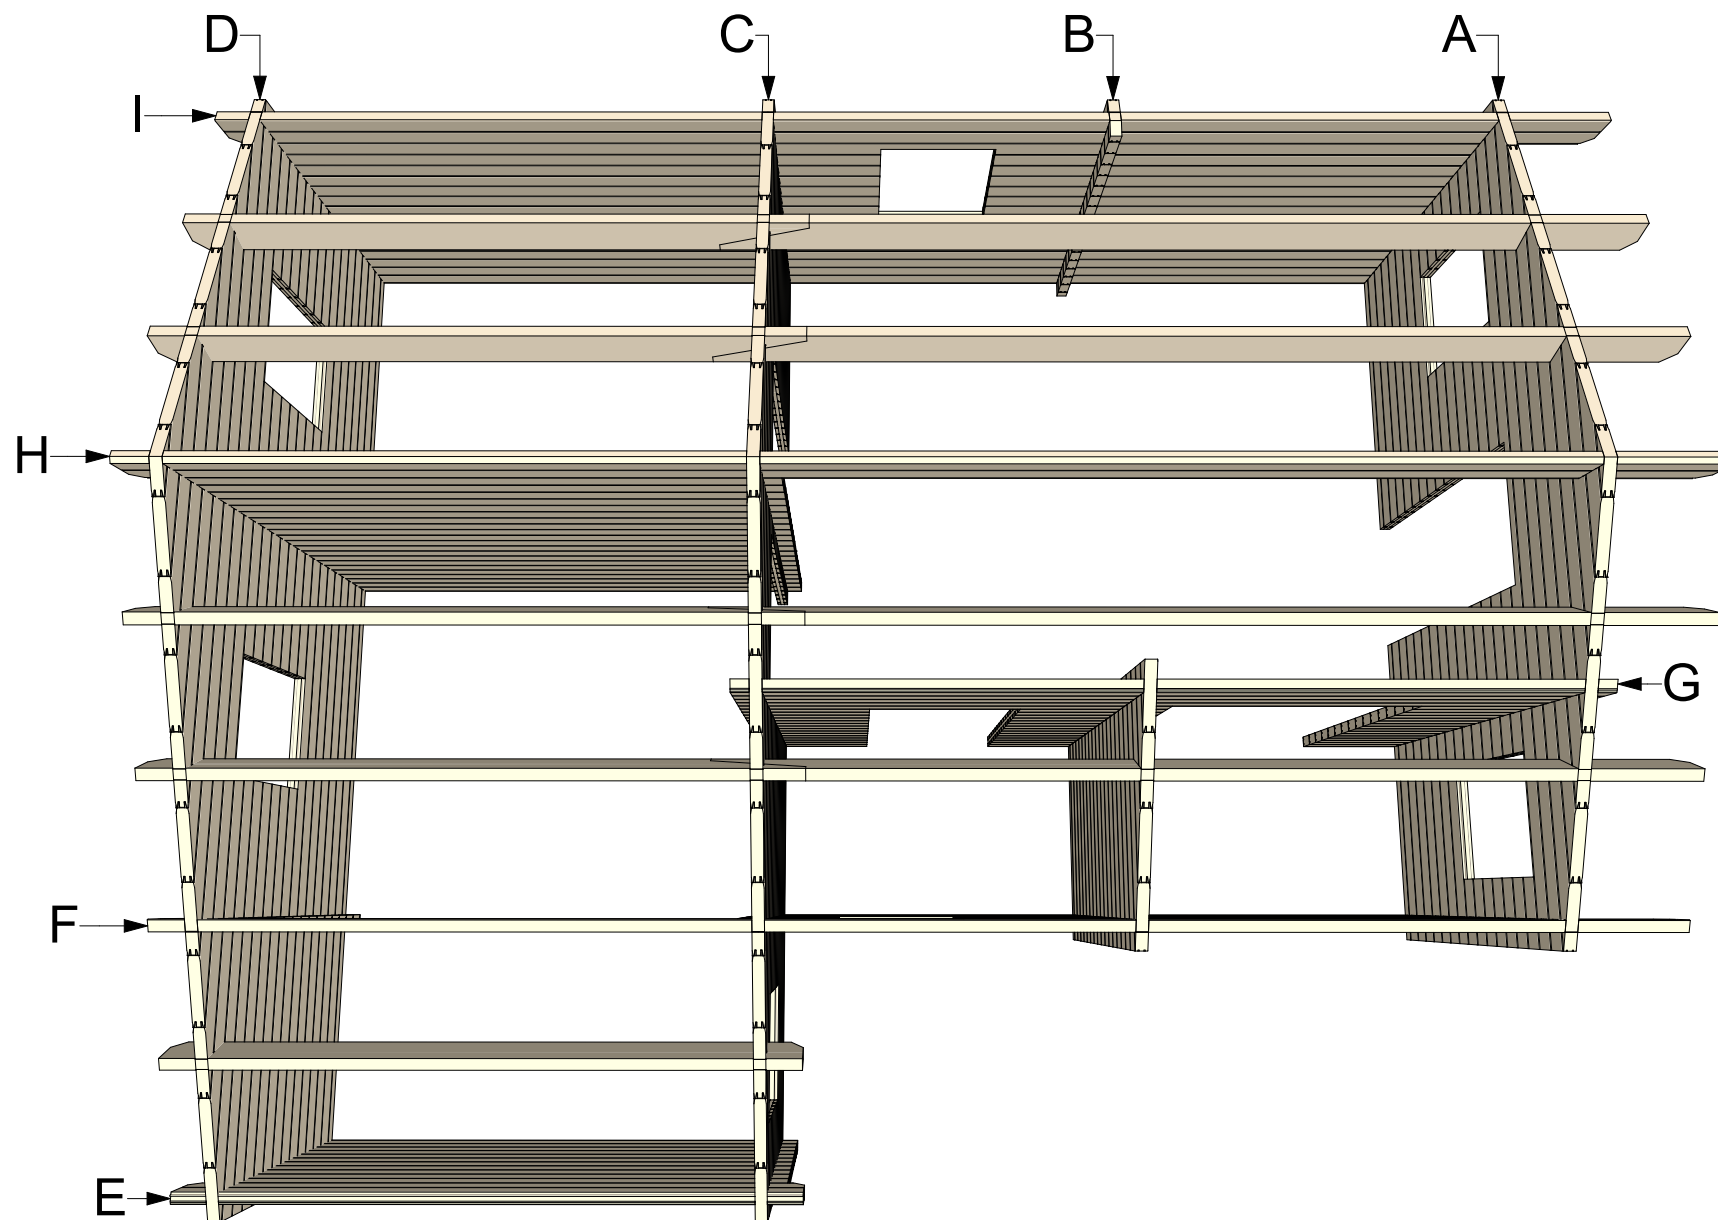

Thickness:	Project name:	Project ID:	Year:	Page:
68	Lukas 6,5x7,7		2023	6


### Wall A

1:50

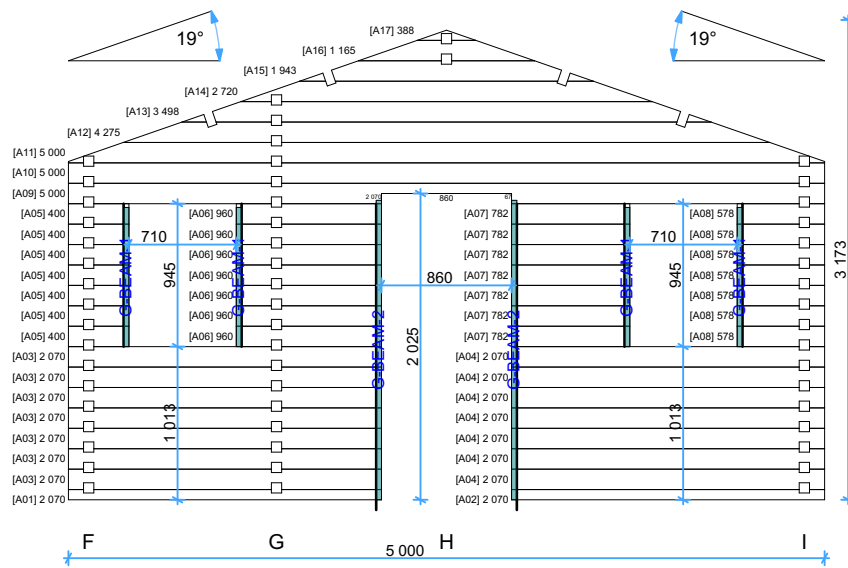


### Wall B

1:50

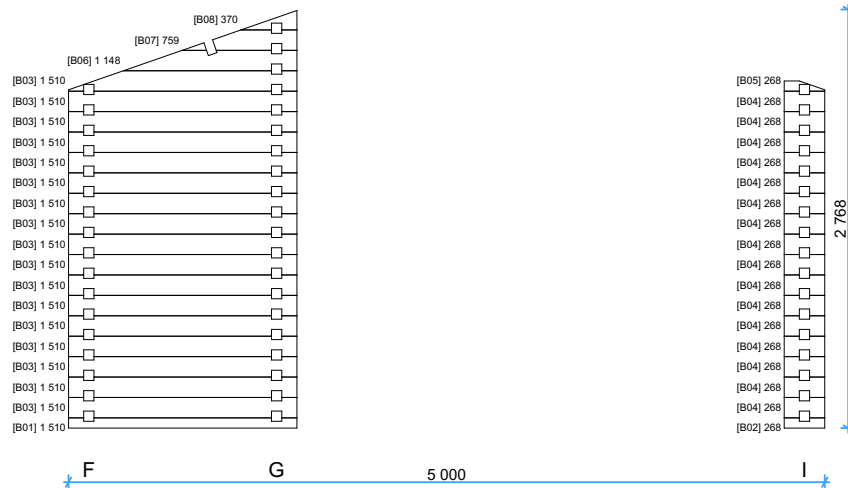

### Wall C


1:50

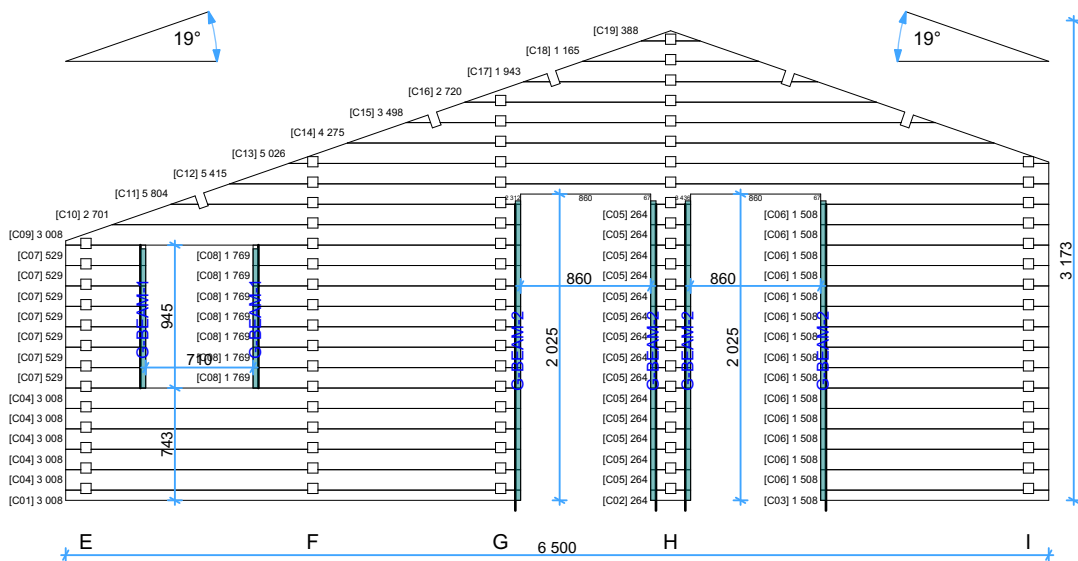

Thickness:	Project name:	Project ID:	Year:	Page:
68	Lukas 6,5x7,7		2023	7


# Wall D

1:45

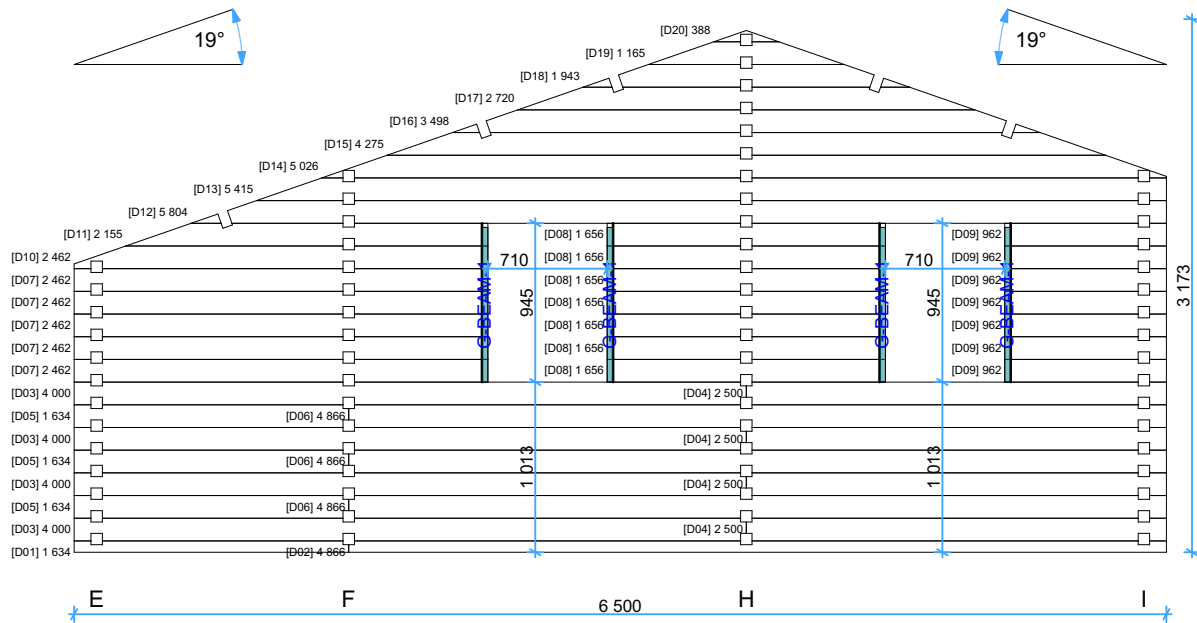


# Wall E

1:45

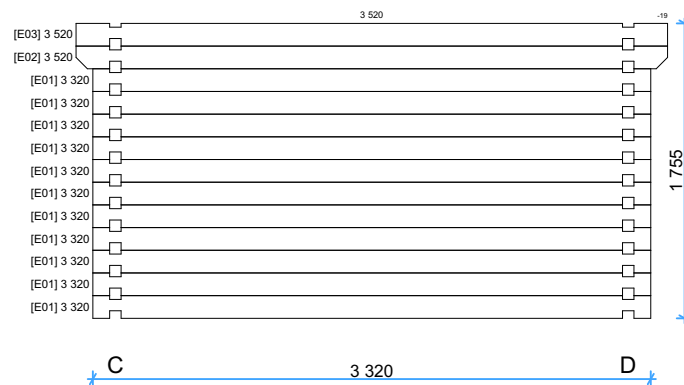

# Wall F

1:50

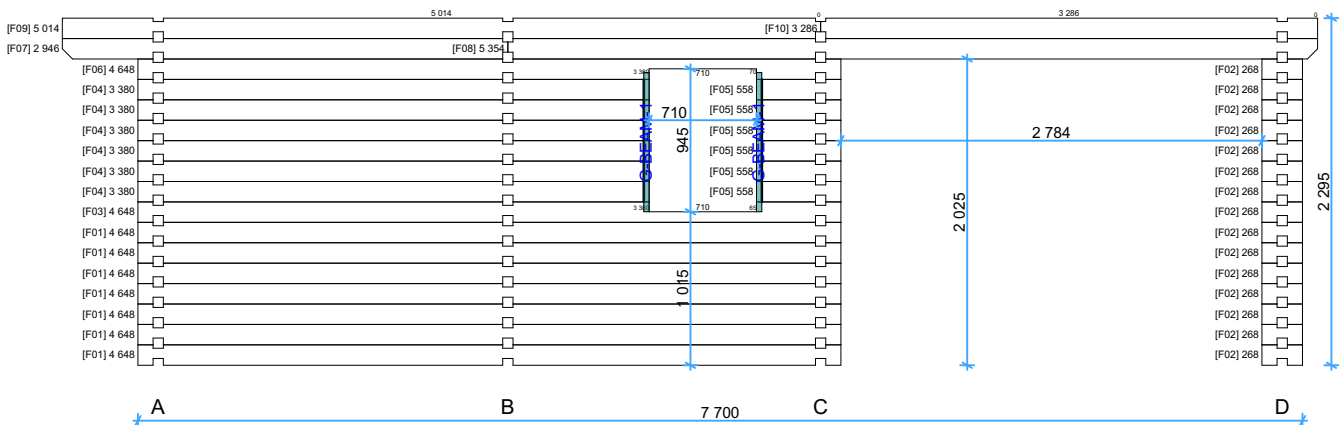


Thickness:	Project name:	Project ID:	Year:	Page:
68	Lukas 6,5x7,7		2023	8




### Wall G

1:45

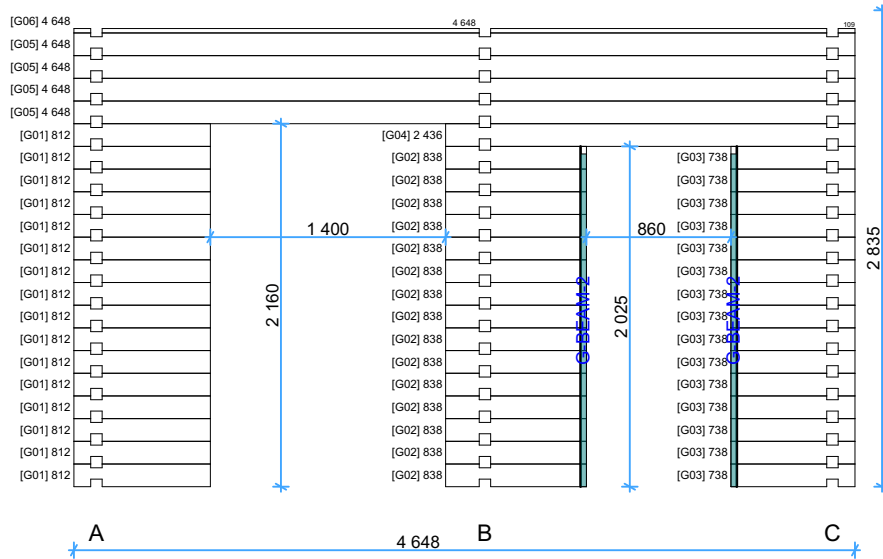


### Wall H

1:50

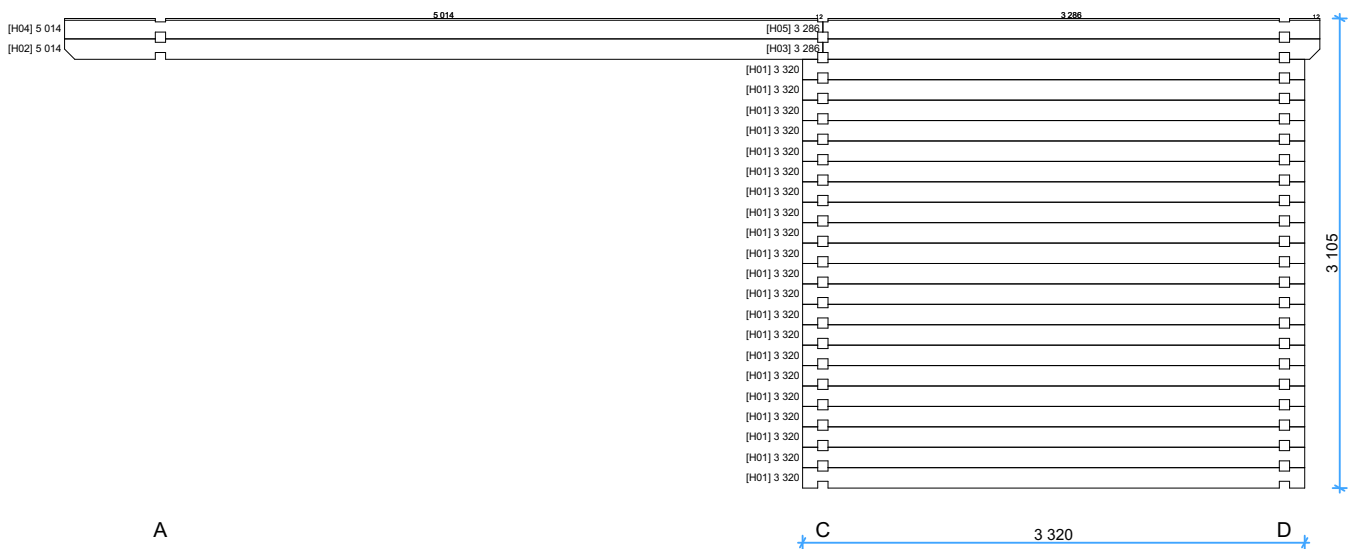





### Wall I

1:50

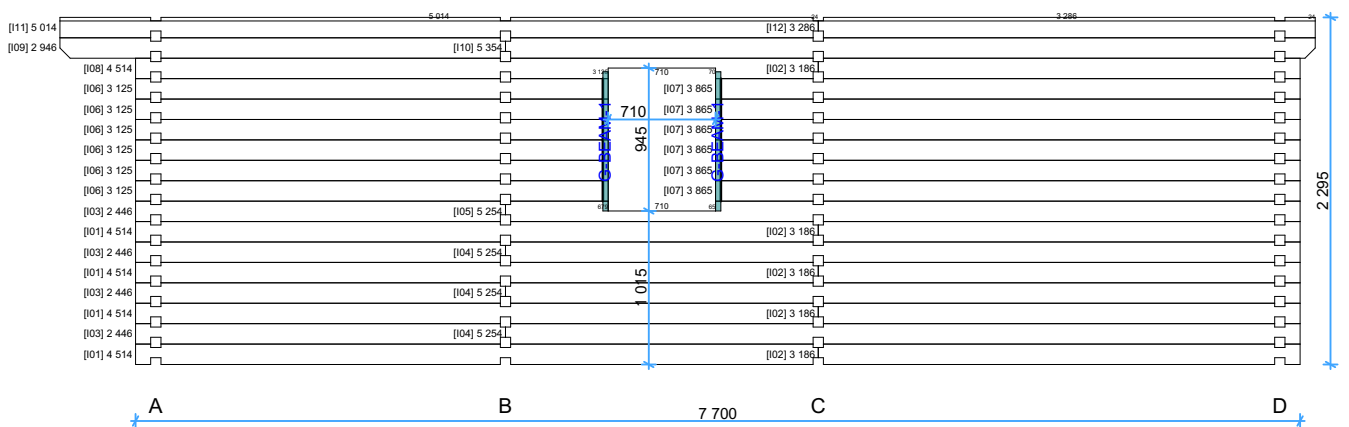

Thickness:	Project name:	Project ID:	Year:	Page:
68	Lukas (Den) 6,5x7,7		2023	9

### Windows and doors list

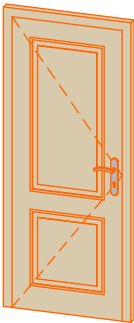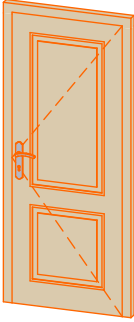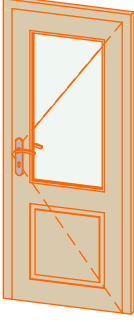Type-quality	Barcode	Wall Thickness	W x H Size	Orientation	Glazing	Quantity	3D Axonometry
Door - Premium	P19885-4	68	850×1 980	L	Full wood, no threshold (internal)	2	
Door - Premium	P19885-4	68	850×1 980	R	Full wood, no threshold (internal)	1	
Door - Premium	PP19885-2	68	850×1 980	R	50% glass, double glazed	1	
Window - Premium	PP9270SHUT	68	700×920	L	Double glazed, +shutter kit	4	
Window - Premium	PP9270SHUT	68	700×920	R	Double glazed, +shutter kit	3	