





44mm Murray 4x6

Architect name:	Thickness:	Type:	Project name:	Project No:	Year:	Page:
Karolis Vitkauskas	44mm	Standard	MURRAY 4x6	v.2	2016	1 of 5

Floor bearers 1:40

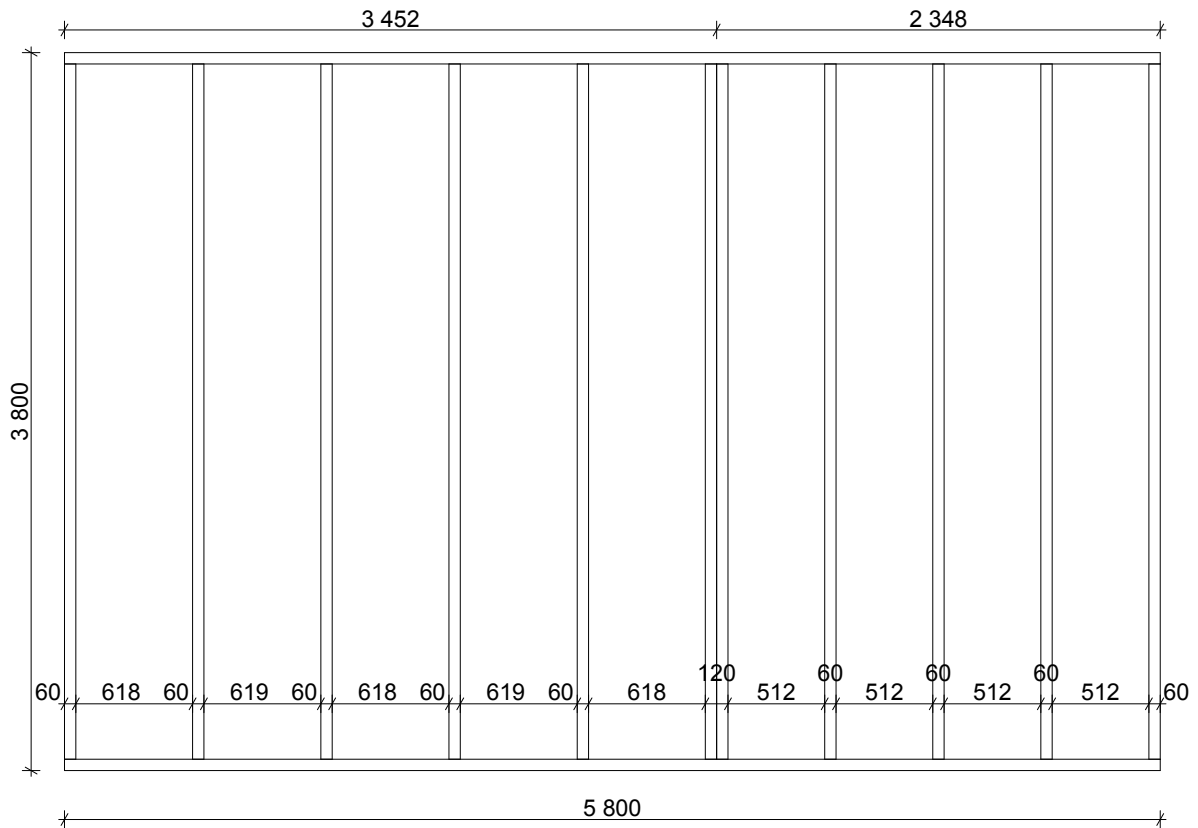

Floor plan 1:40

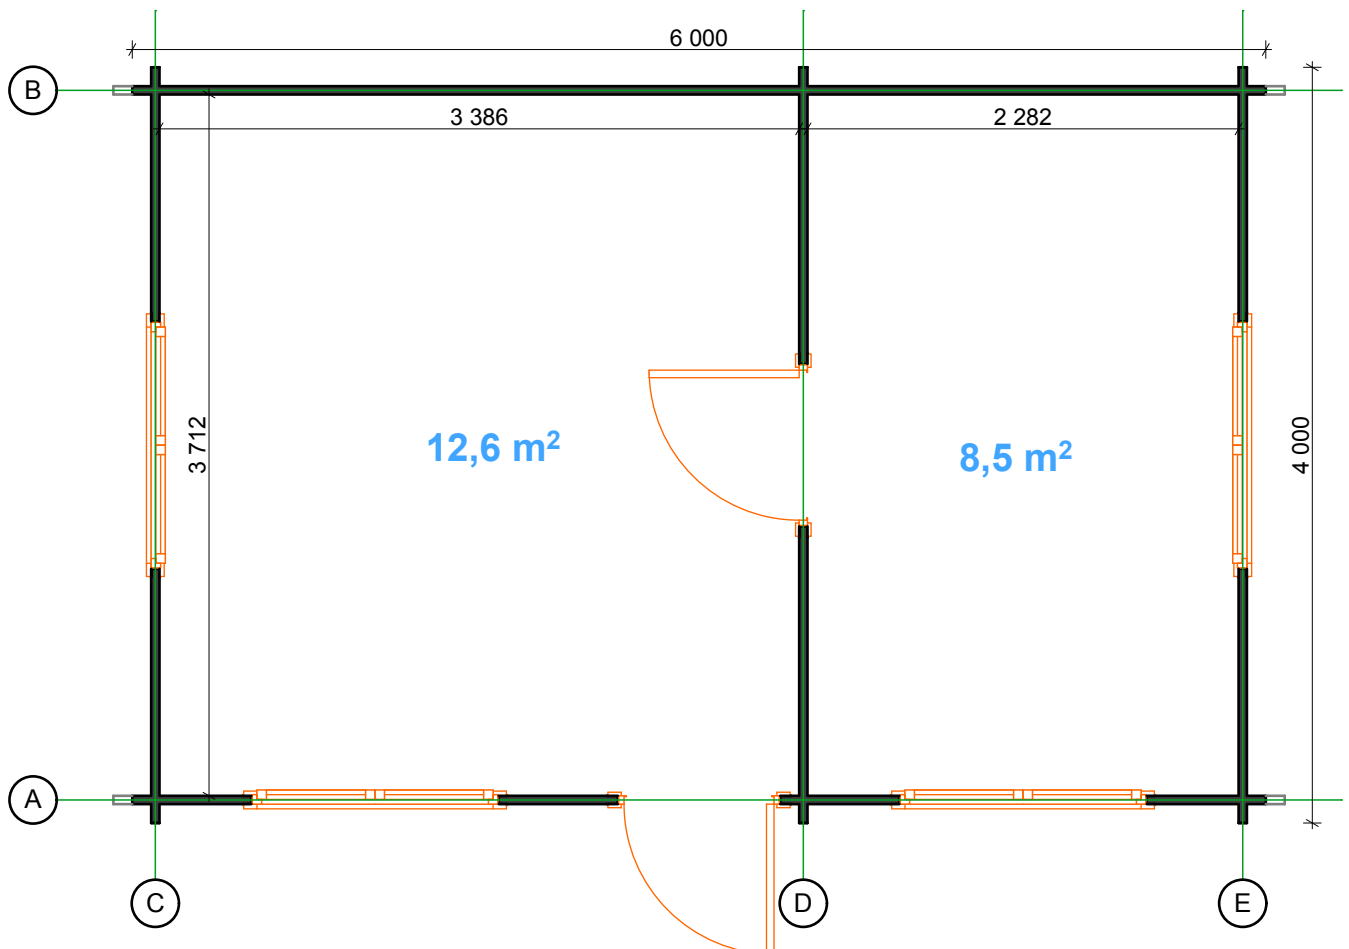


Architect name:	Thickness:	Type:	Project name:	Project No:	Year:	Page:
Karolis Vitkauskas	44mm	Standard	MURRAY 4x6	v.2	2016	2 of 5

Floor boards




Wall and purlins positions

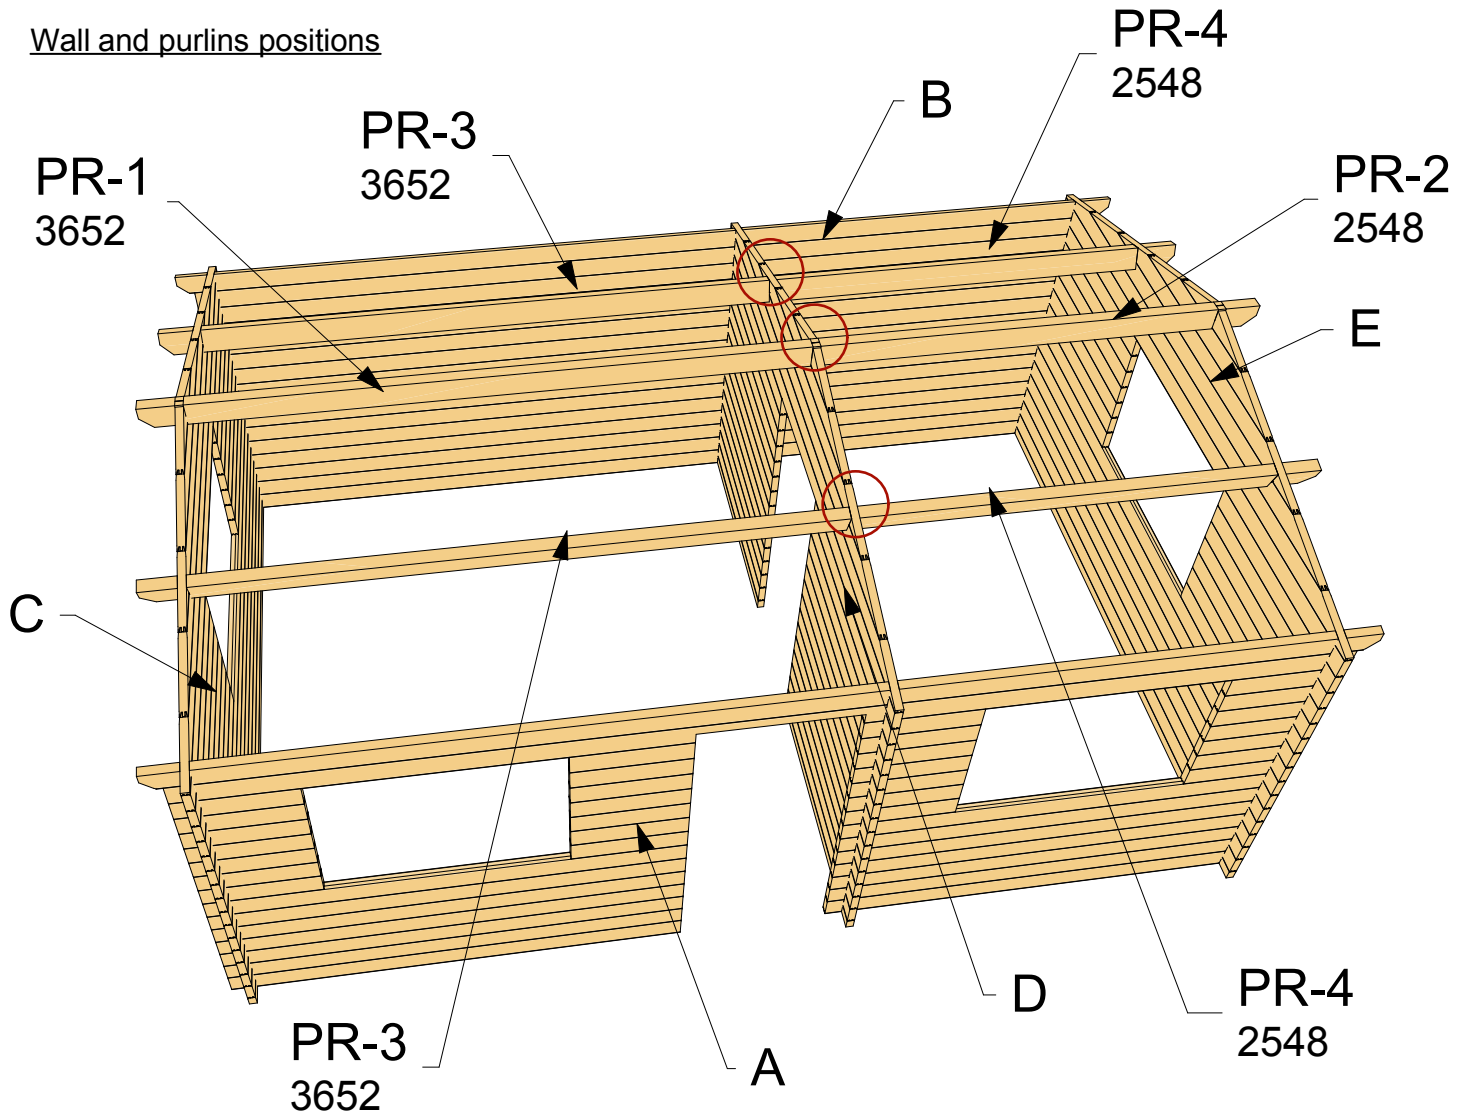


Architect name:	Thickness:	Type:	Project name:	Project No:	Year:	Page:
Karolis Vitkauskas	44mm	Standard	MURRAY 4x6	v.2	2016	3 of 5


Wall A

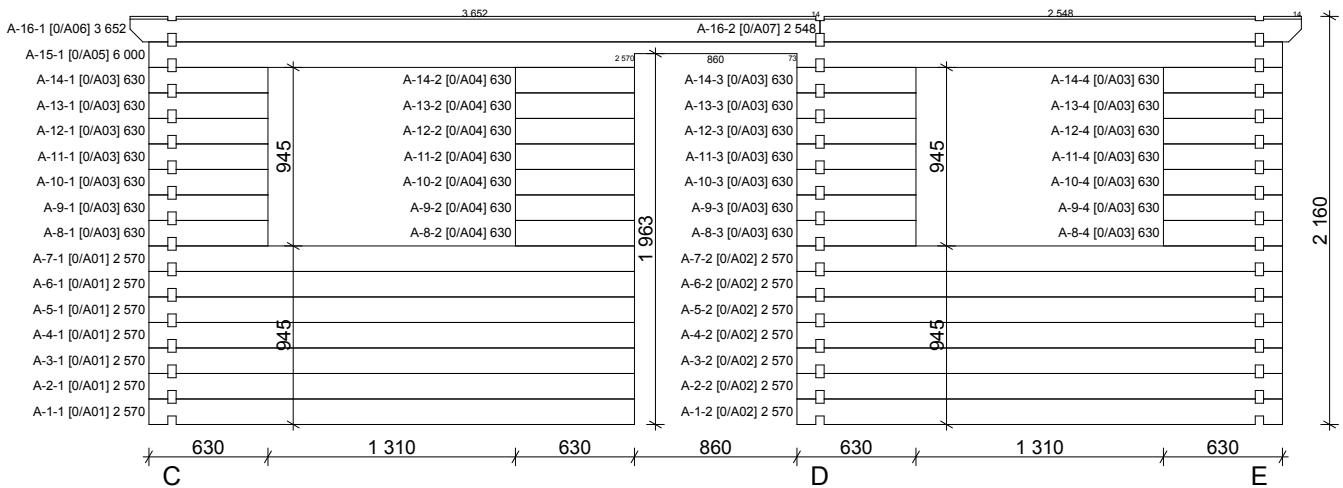



Wall B

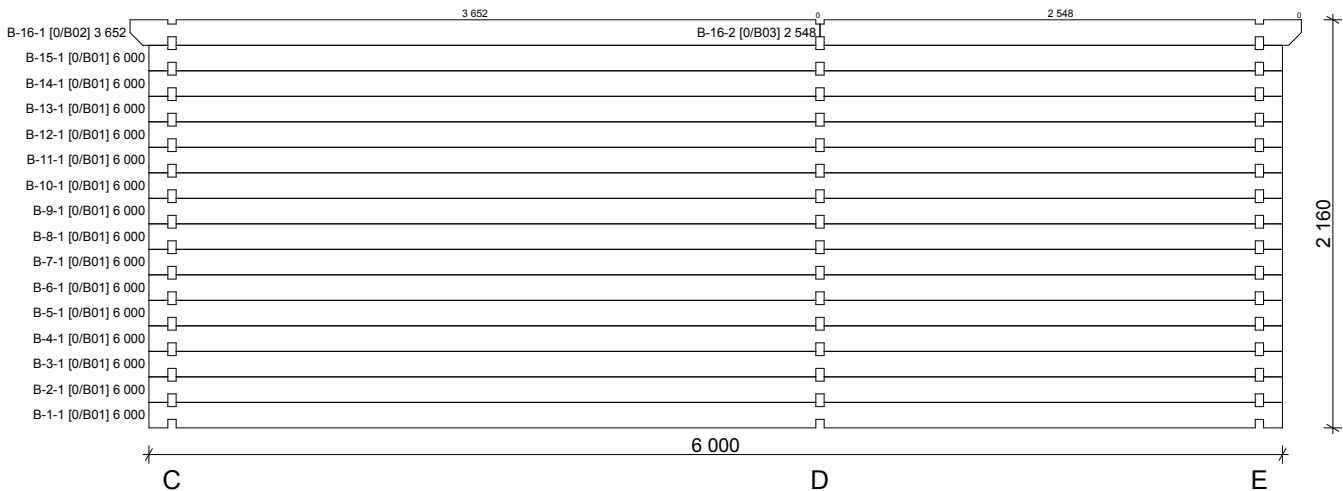

Wall C

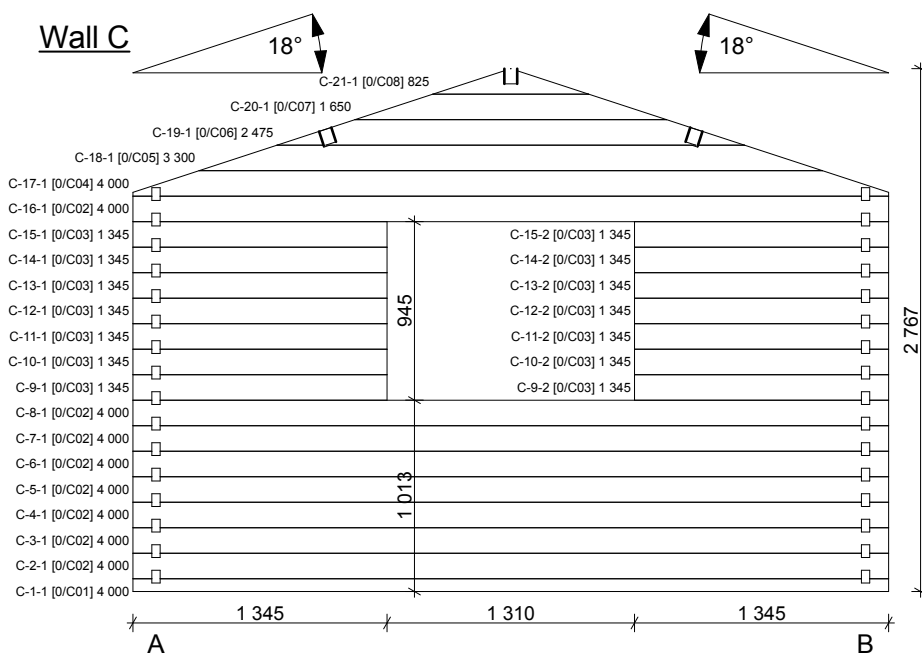


Windboards detail

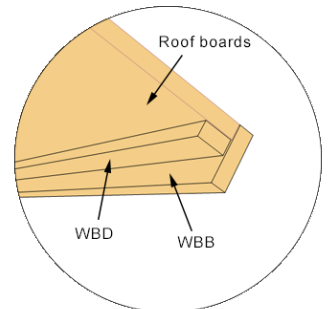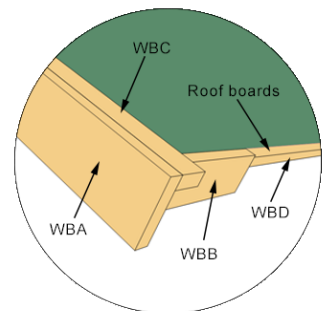


Architect name:	Thickness:	Type:	Project name:	Project No:	Year:	Page:
Karolis Vitkauskas	44mm	Standard	MURRAY 4x6	v.2	2016	4 of 5

Wall D

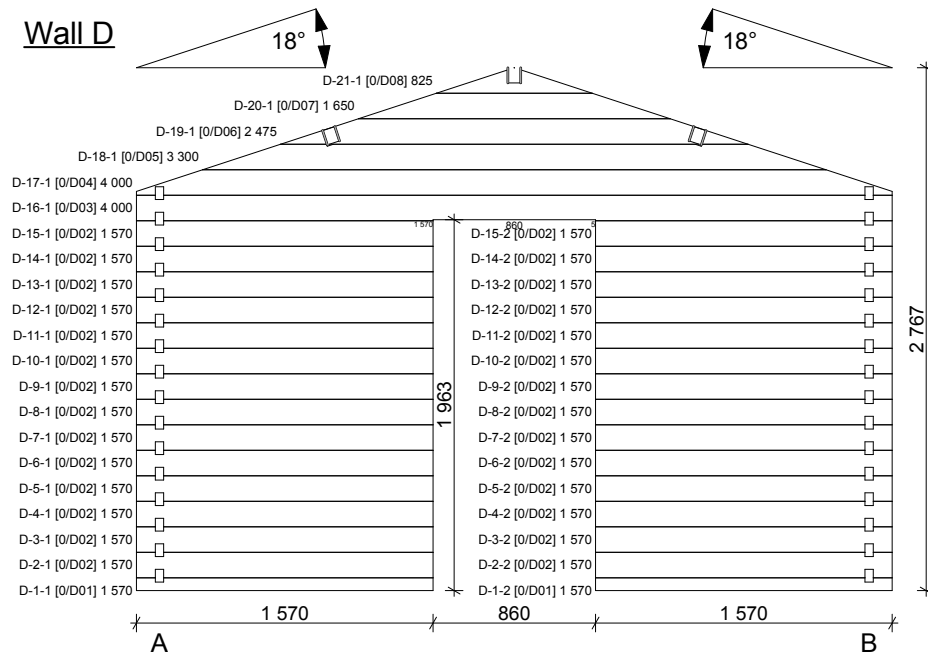

Wall E

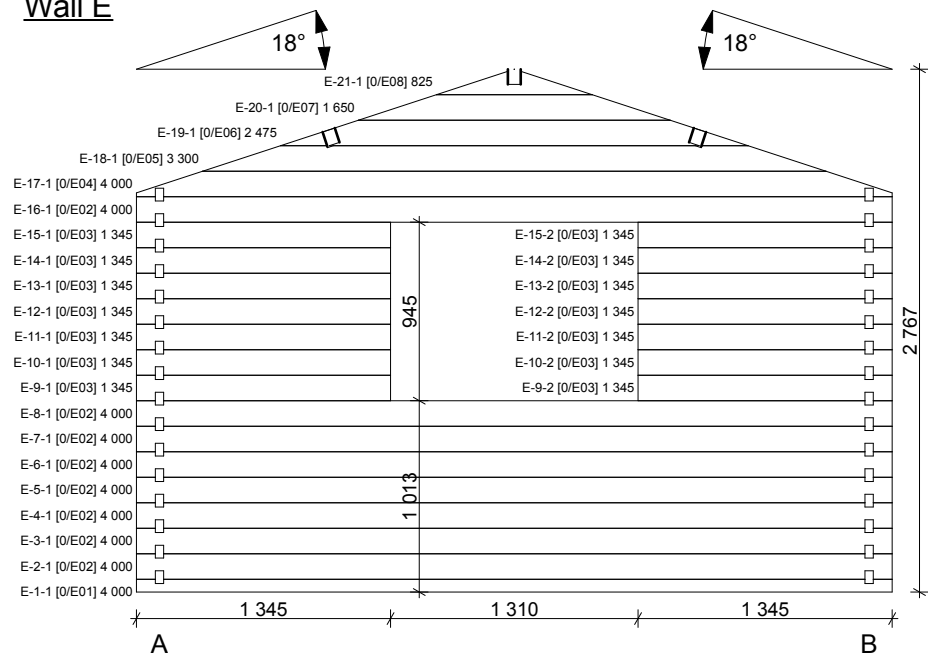

Roof boards



Architect name:	Thickness:	Type:	Project name:	Project No:	Year:	Page:
Karolis Vitkauskas	44mm	Standard	MURRAY 4x6	v.2	2016	5 of 5