


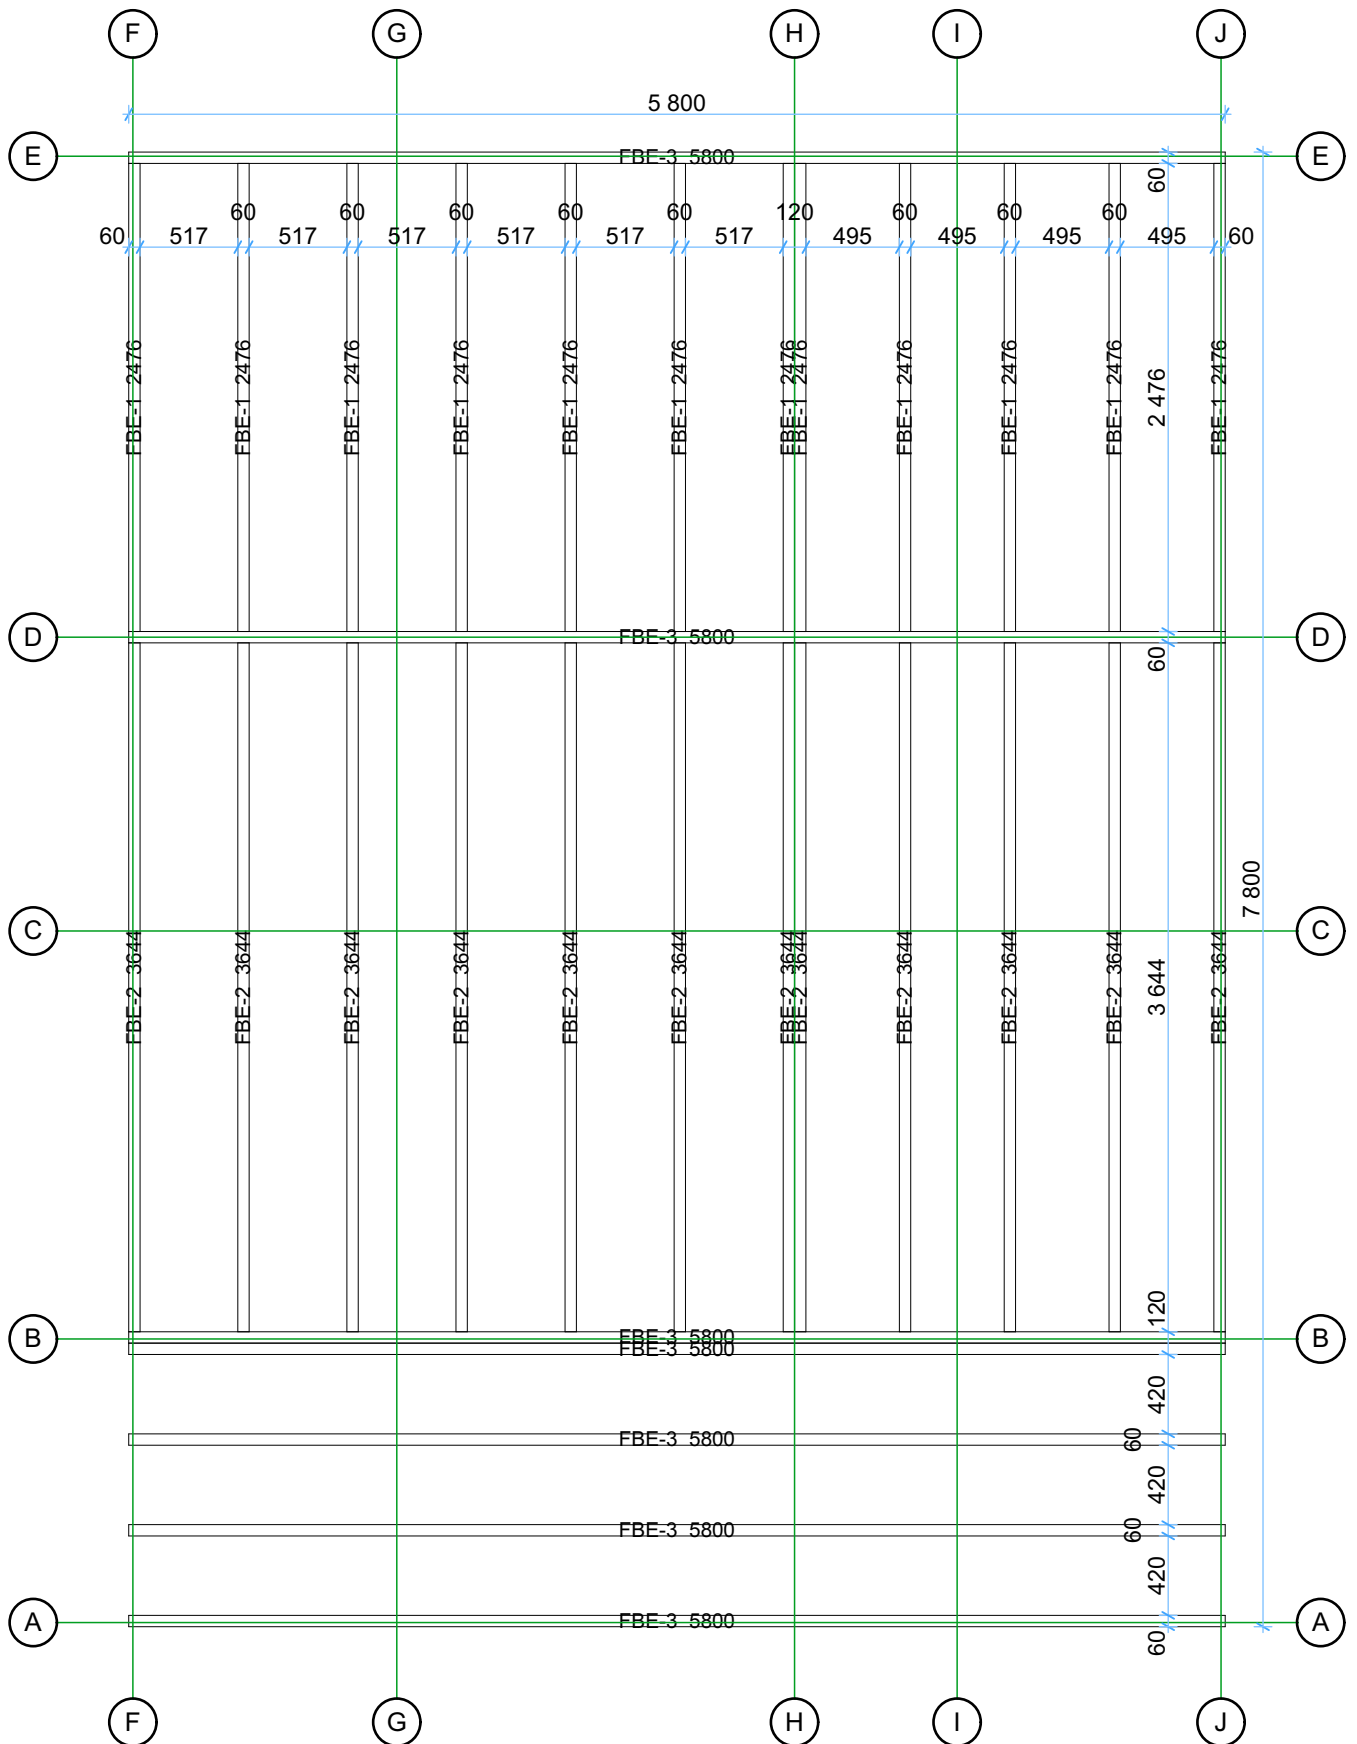


44 Padova B 6x8 v.1 Premium

Travetti sotto pavimento 44x60


1:40




Thickness:	Project name:	Project ID:	Year:	Page:
44	Padova B 6x8	v.1	2023	2

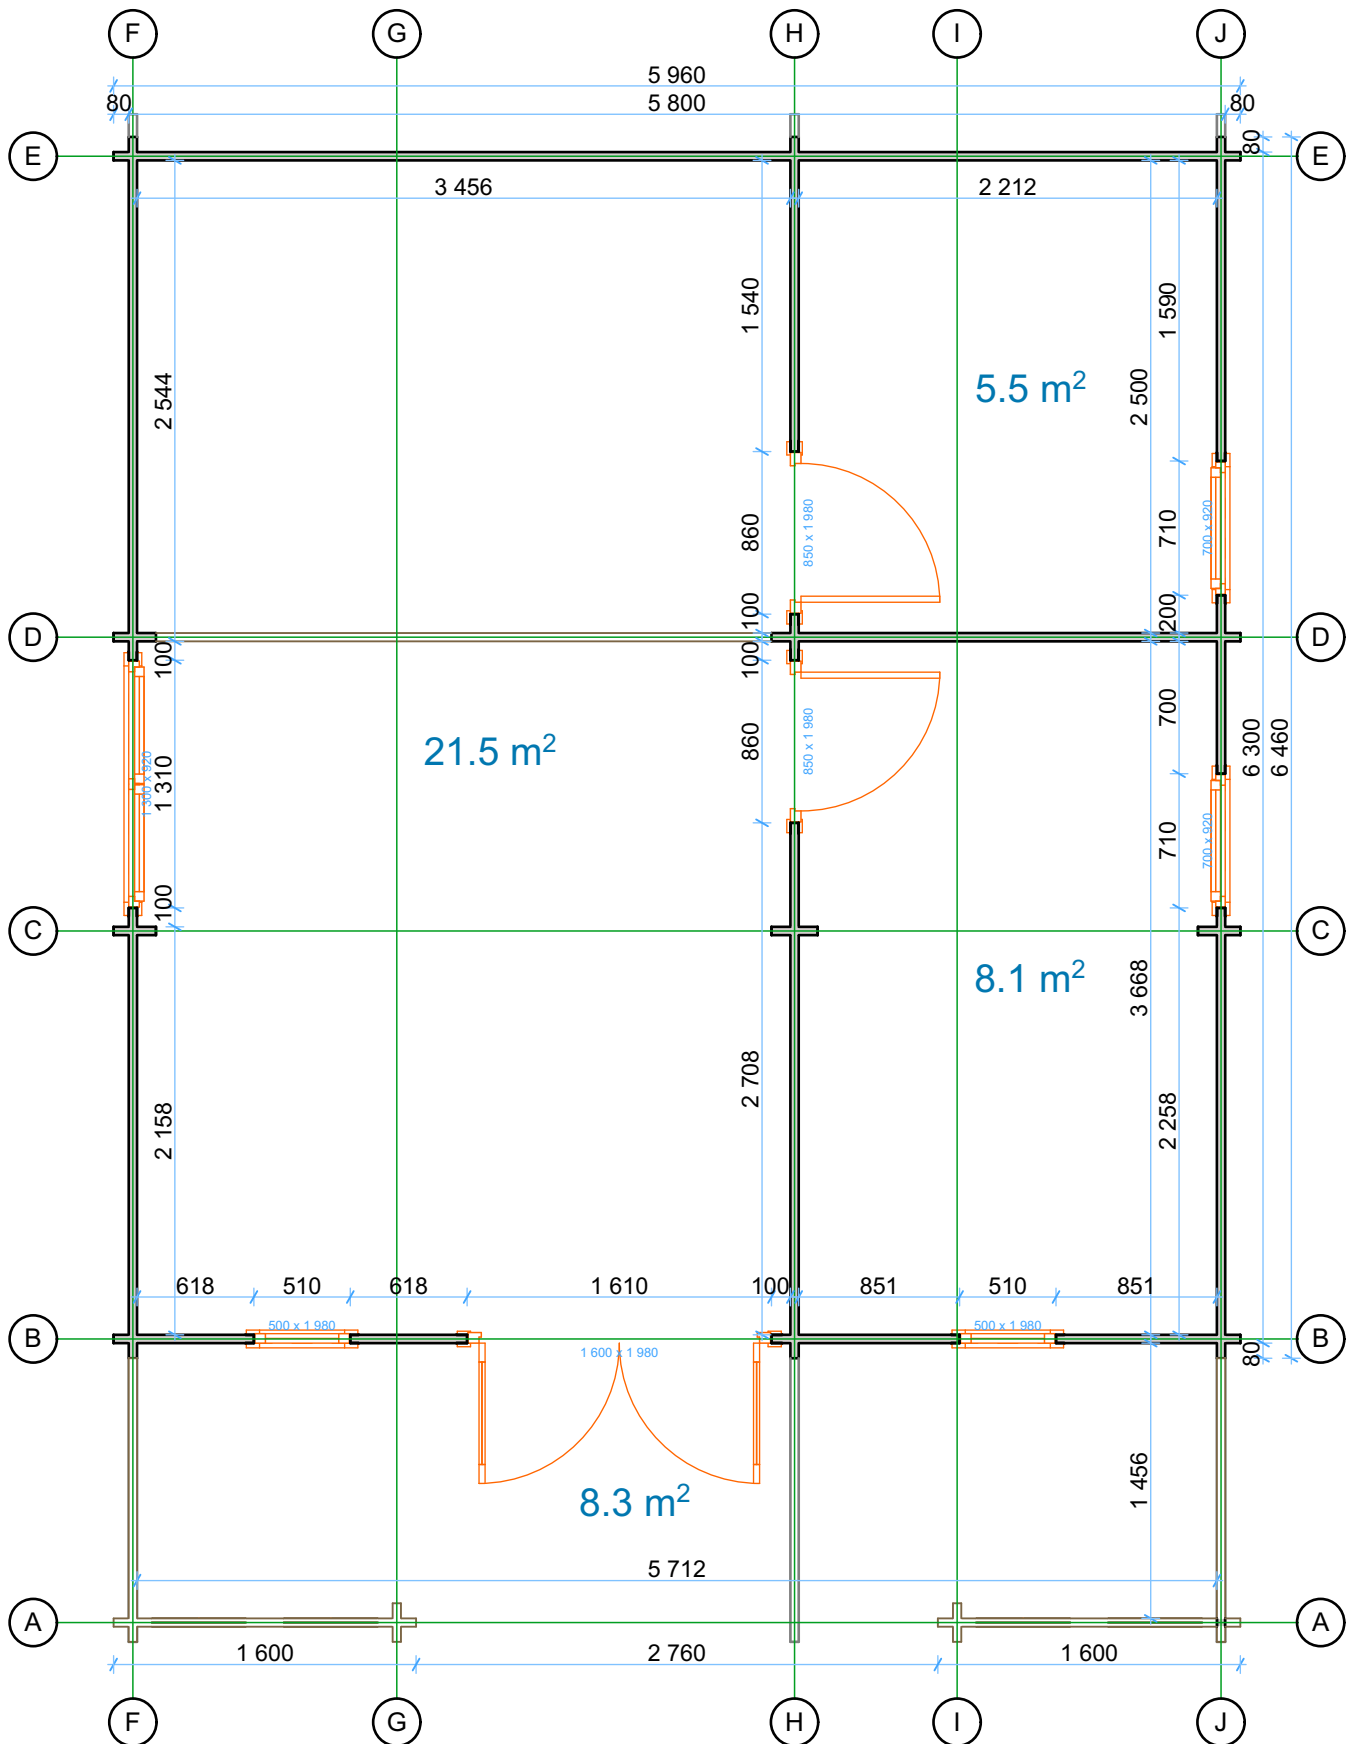

Thickness:	Project name:	Project ID:	Year:	Page:
44	Padova B 6x8	v.1	2023	3

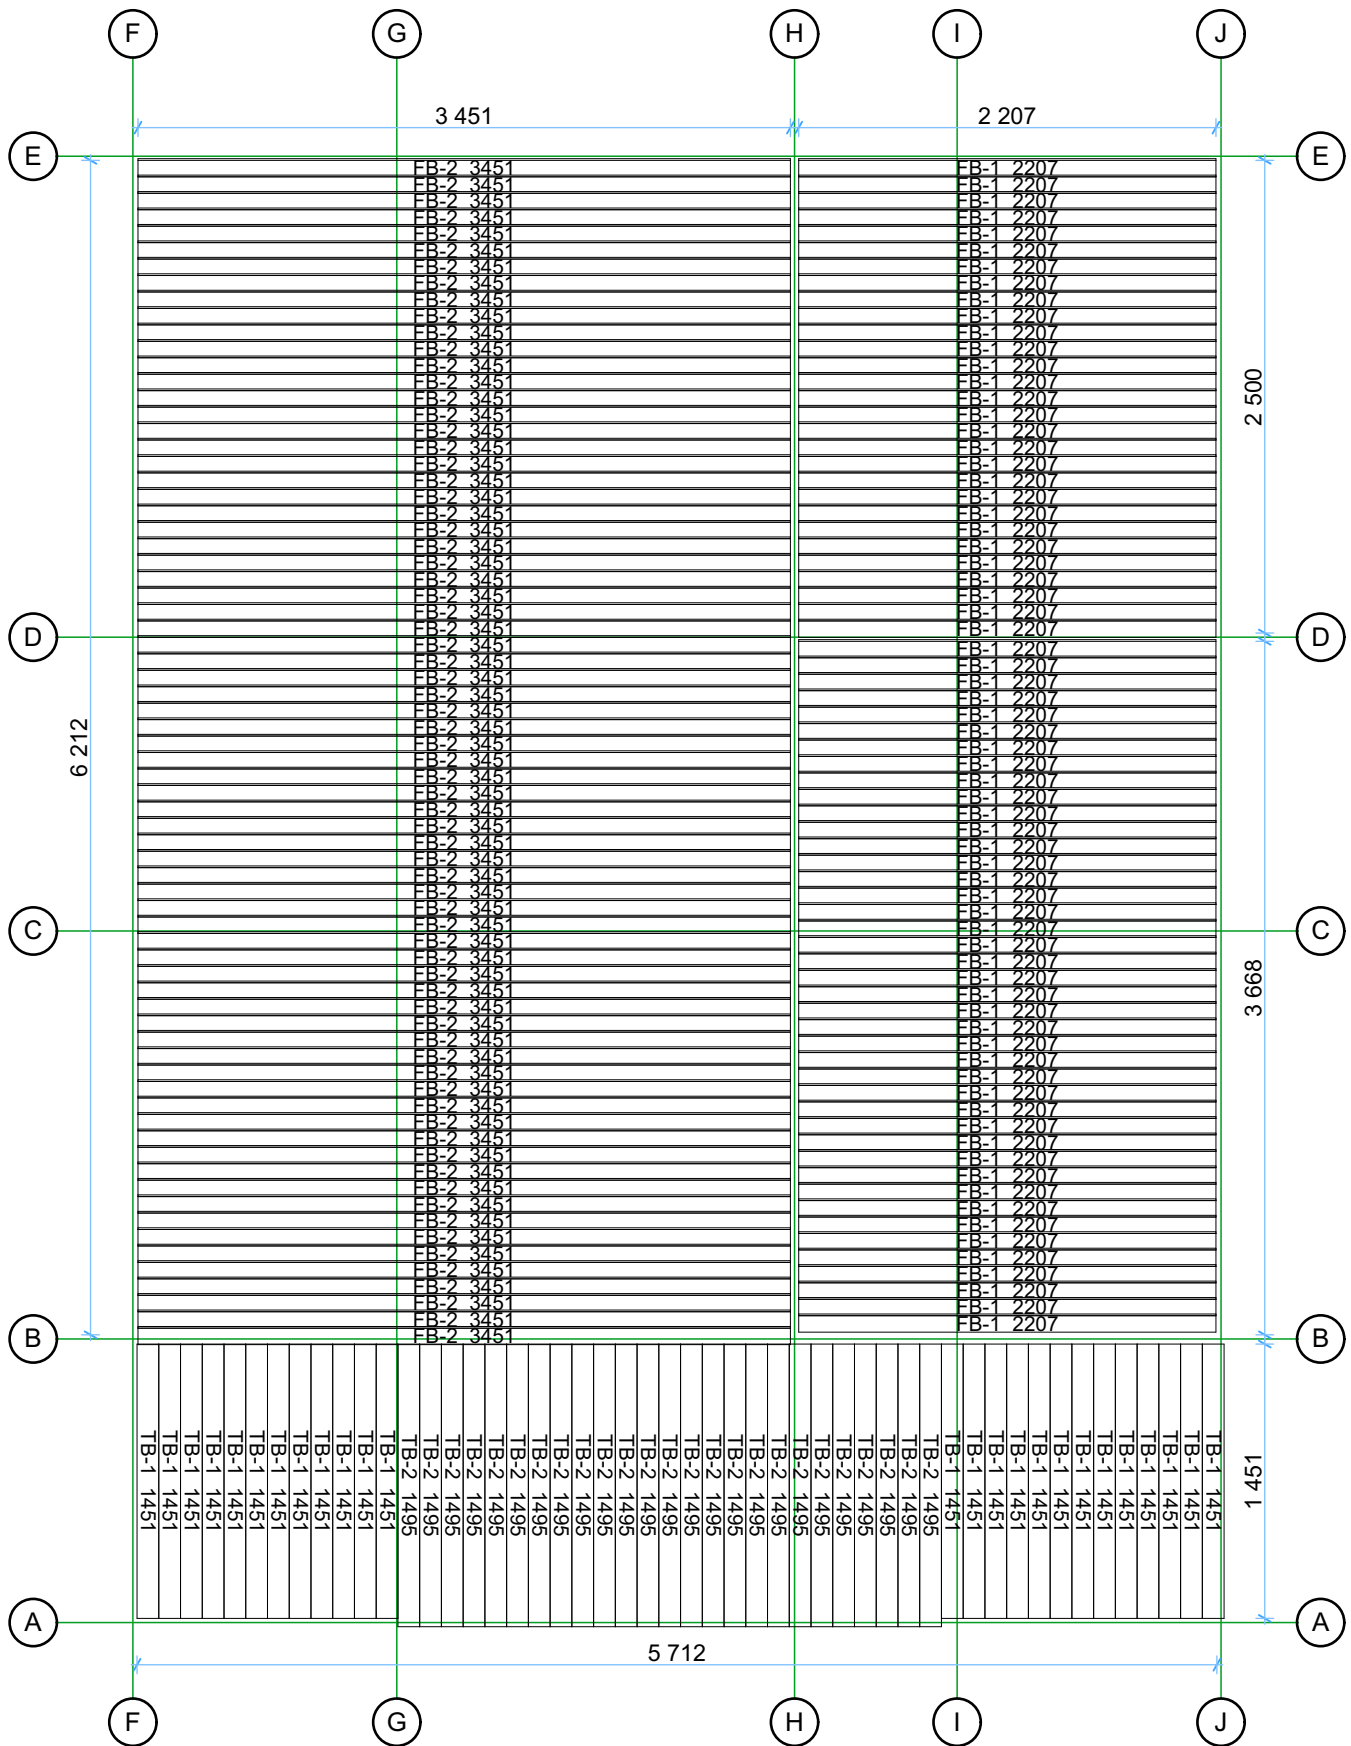


Thickness:	Project name:	Project ID:	Year:	Page:
44	Padova B 6x8	v.1	2023	4

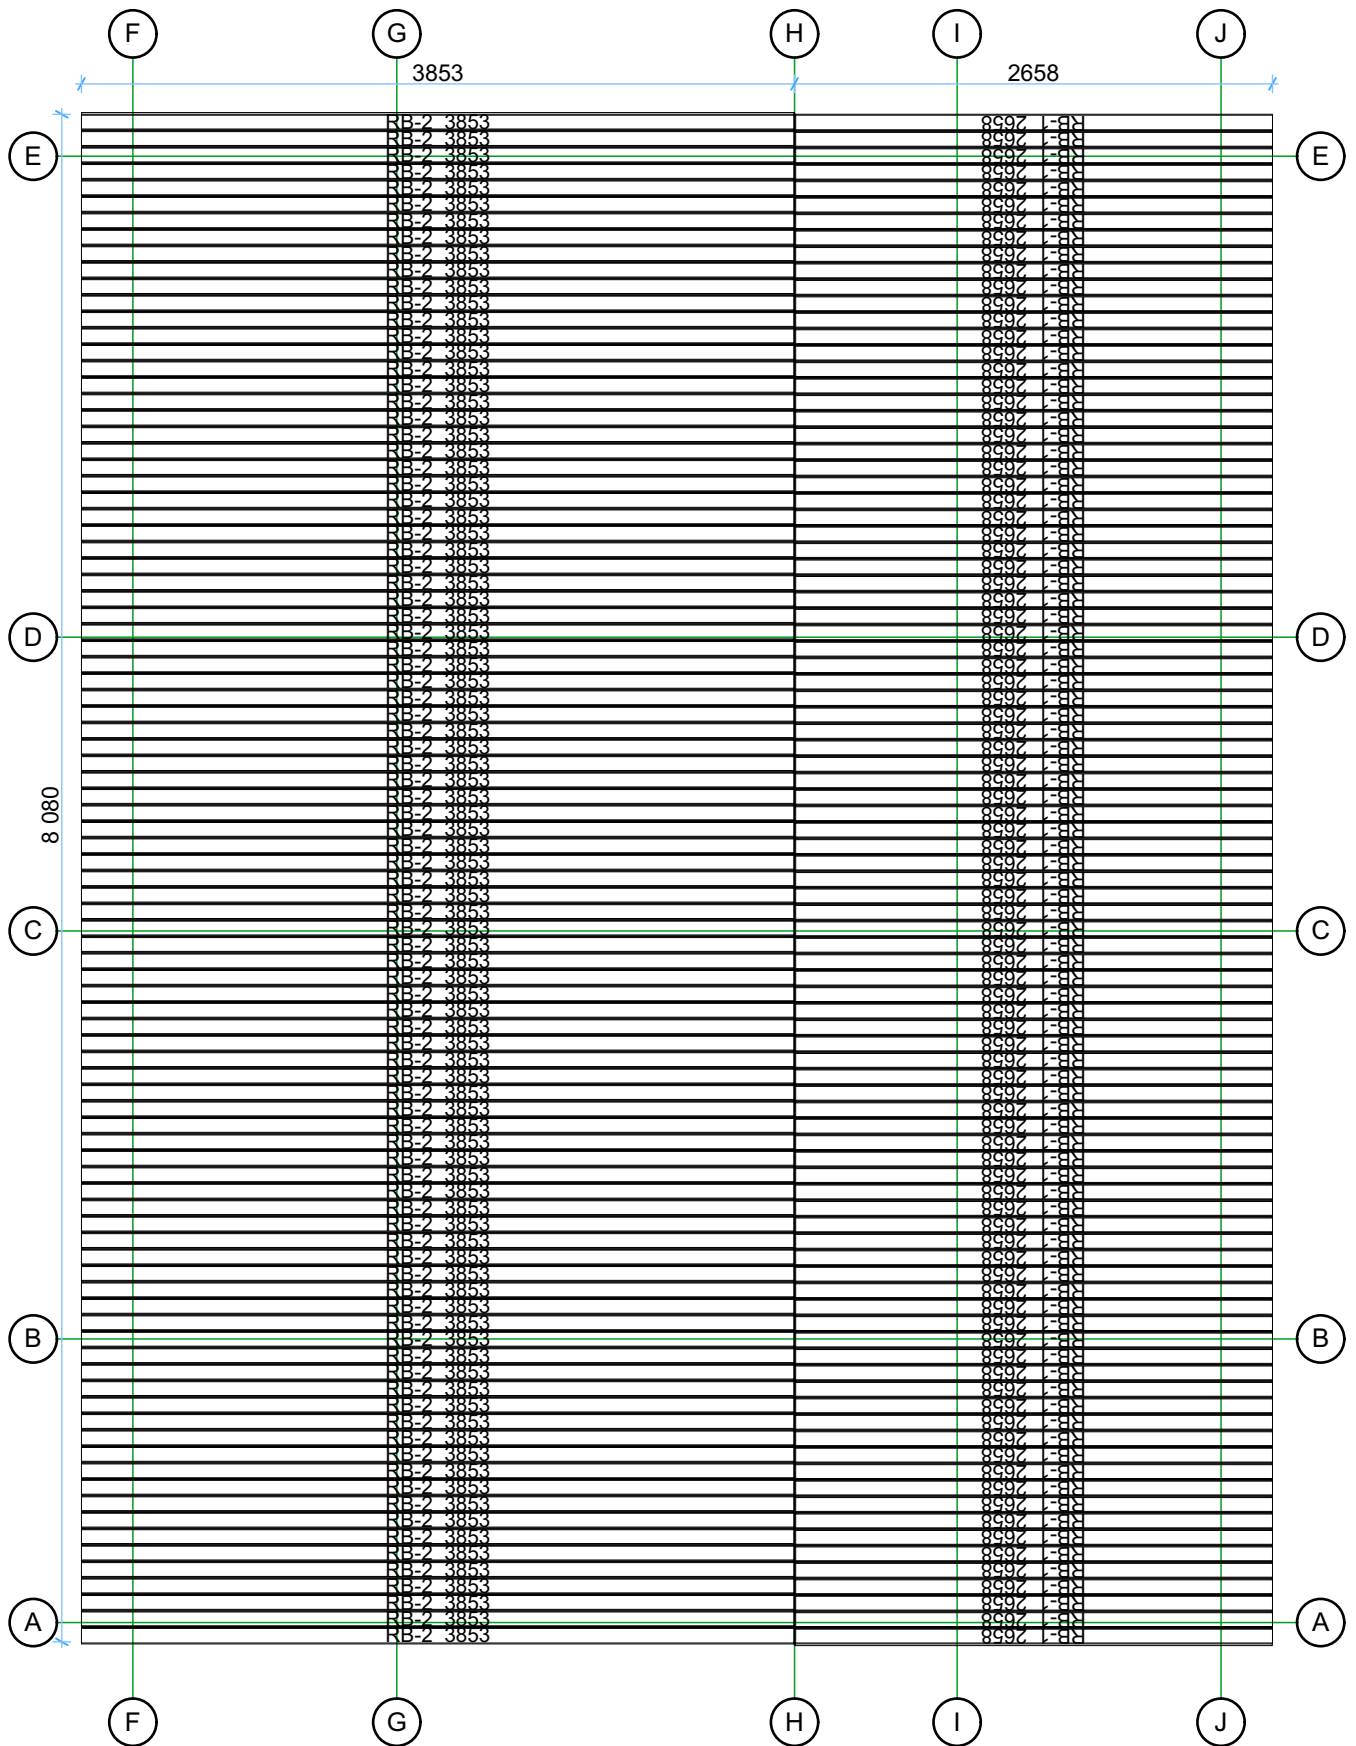

Thickness:	Project name:	Project ID:	Year:	Page:
44	Padova B 6x8	v.1	2023	5


Posizione pareti

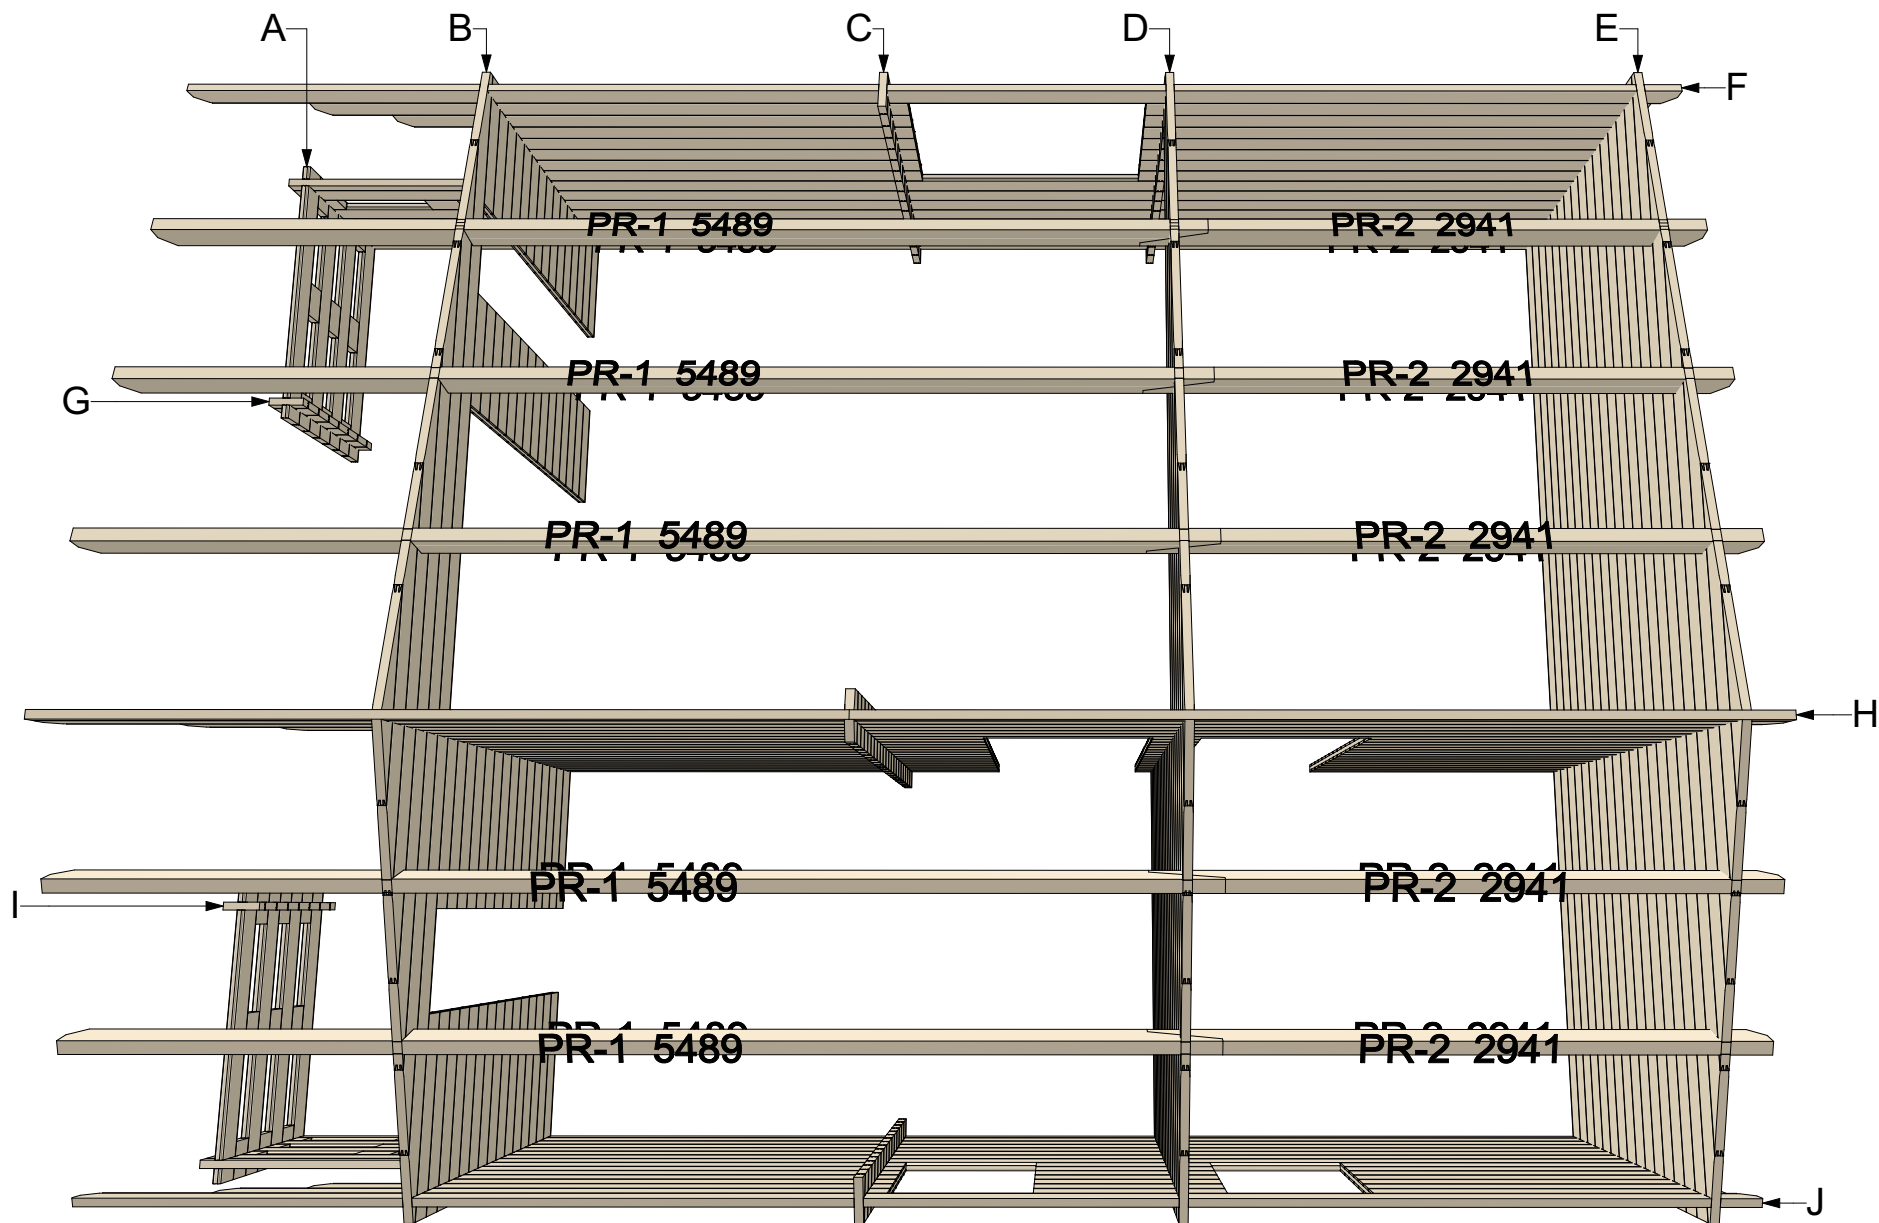

Thickness:	Project name:	Project ID:	Year:	Page:
44	Padova B 6x8	v.1	2023	6


Parete A

1:40

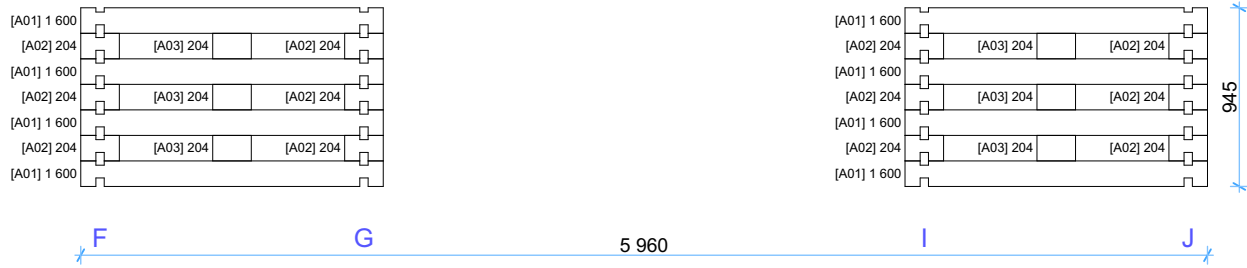


Parete B

1:40

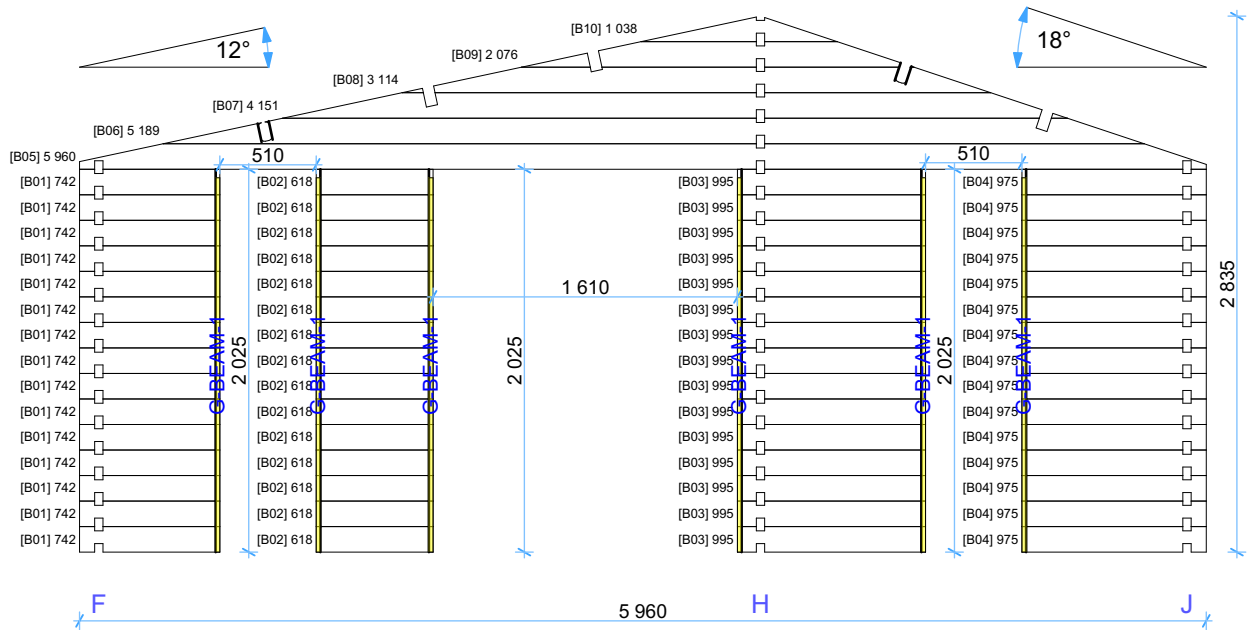

Parete C


1:40

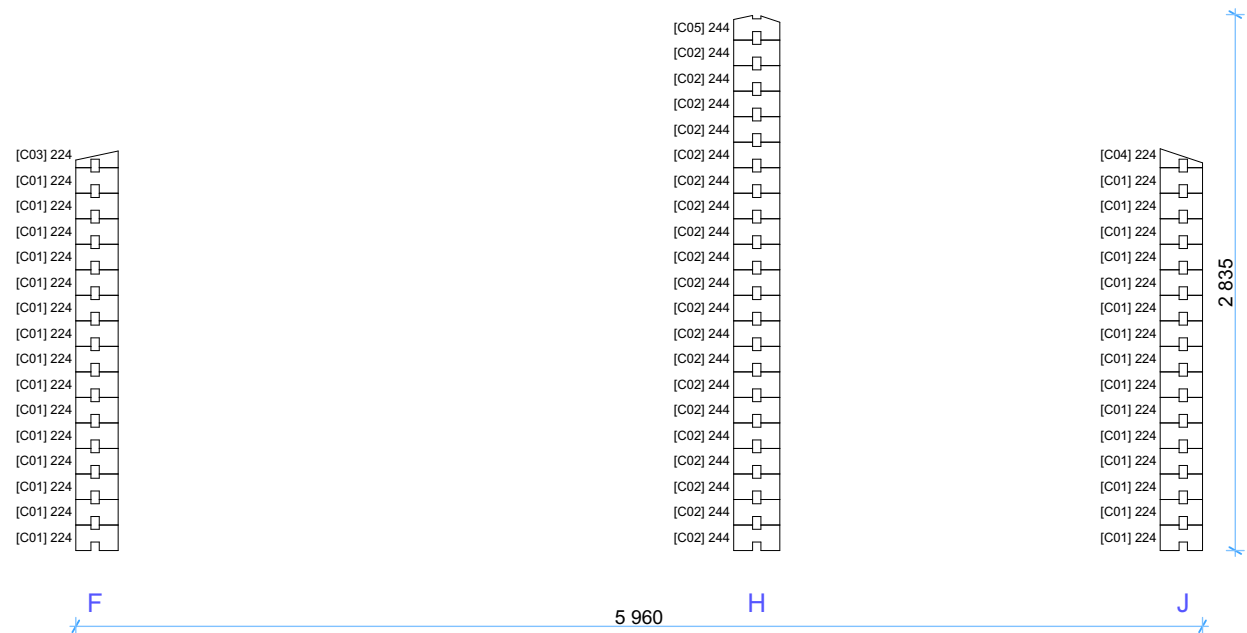

Thickness:	Project name:	Project ID:	Year:	Page:
44	Padova B 6x8	v.1	2023	7


Parete D

1:45

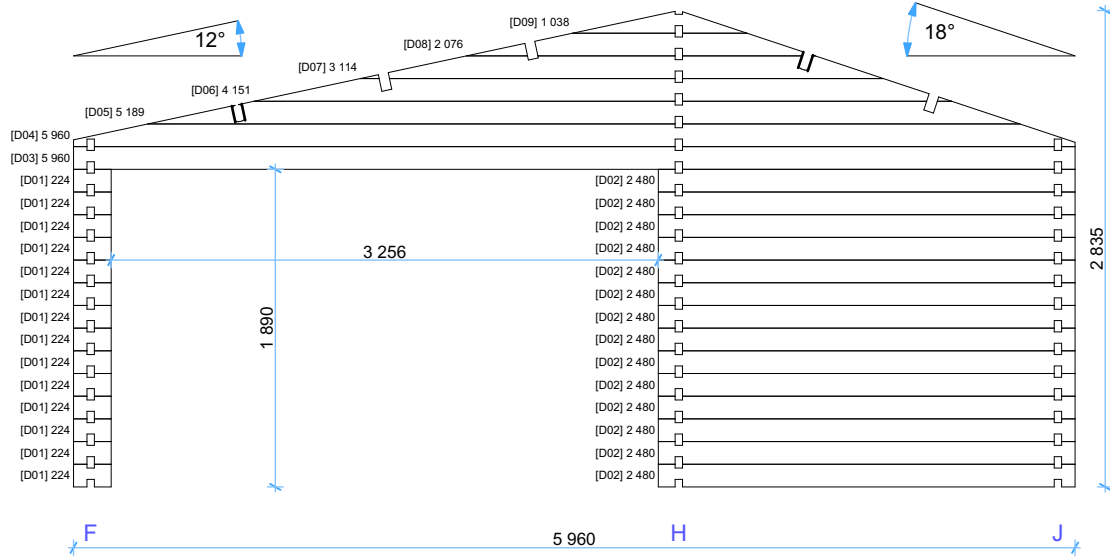


Parete E

1:45

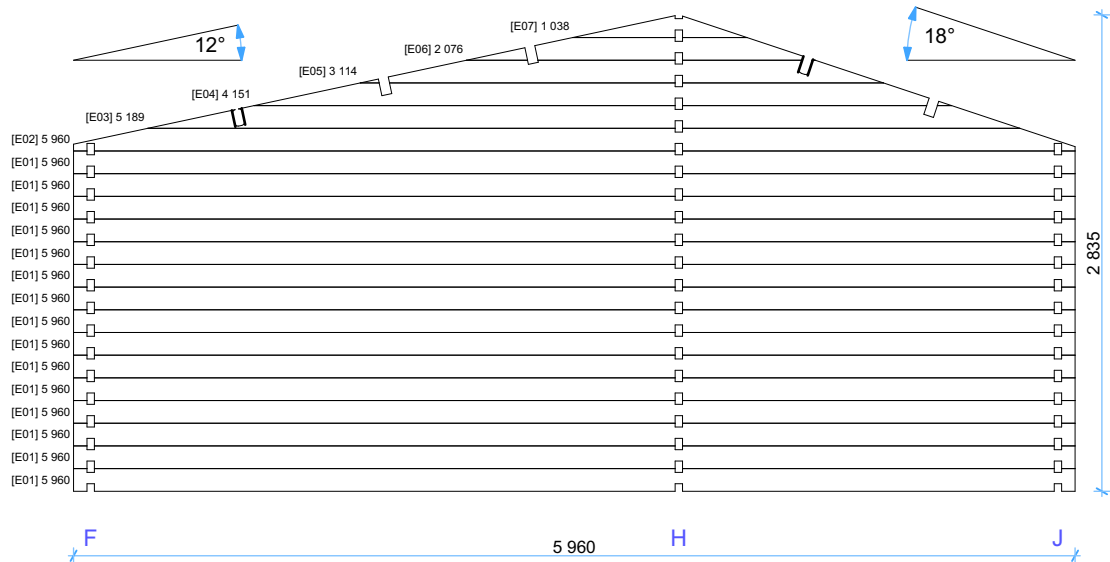

Parete F


1:45

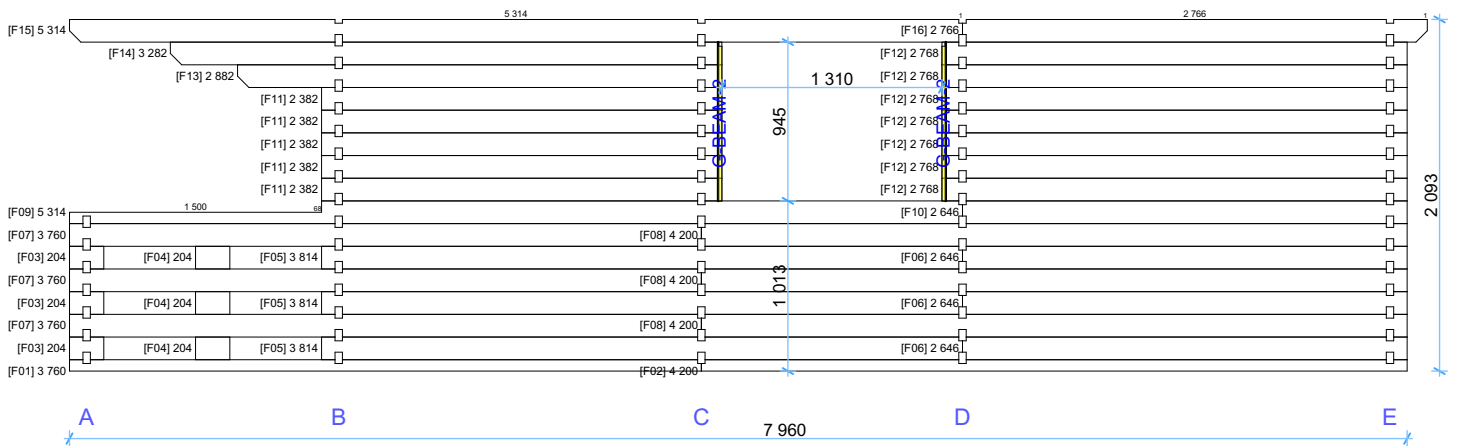


Thickness:	Project name:	Project ID:	Year:	Page:
44	Padova B 6x8	v.1	2023	8

Parete H

1:40

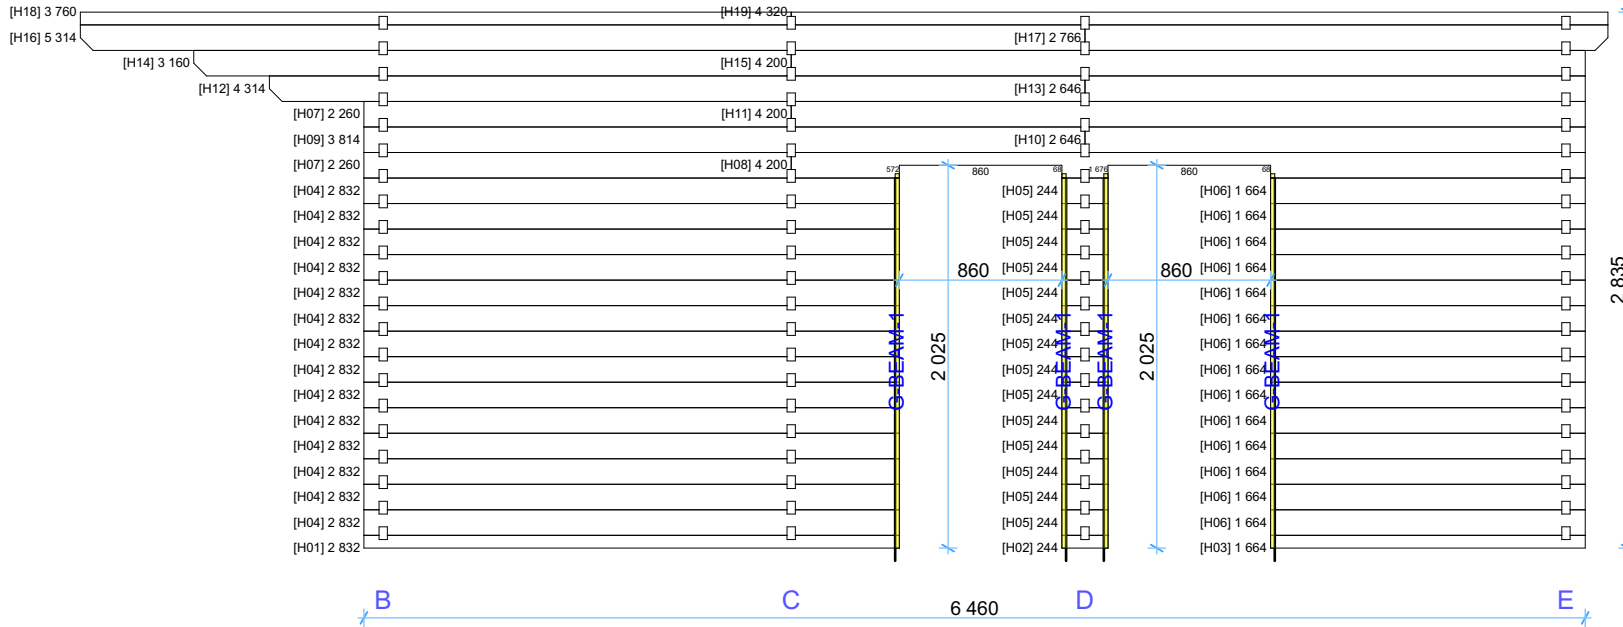


Parete G 1:40

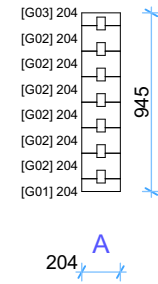


Parete J

1:40





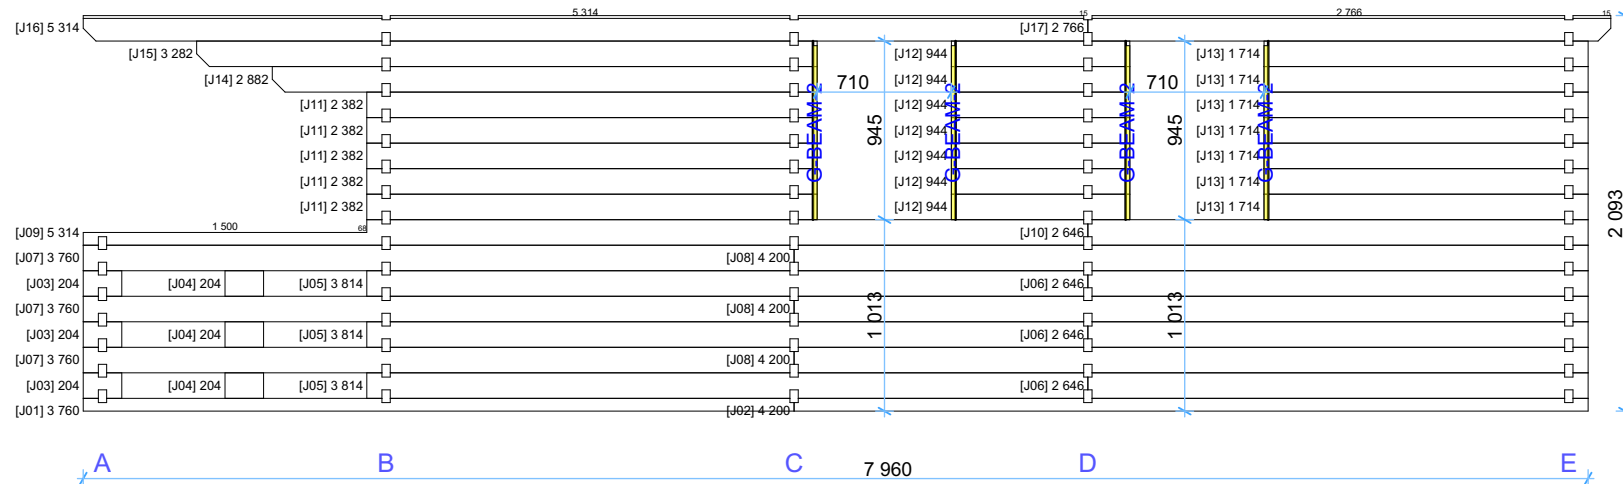


Parete I 1:40

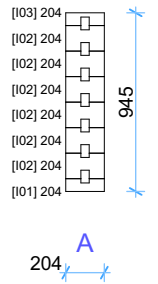

Thickness:	Project name:	Project ID:	Year:	Page:
44	Padova B 6x8	v.1	2023	9

44mm Padova B 6x8 v.1 Windows and doors list

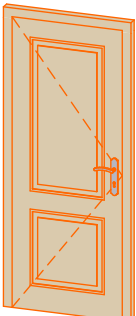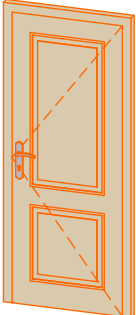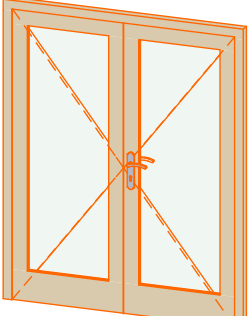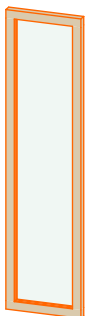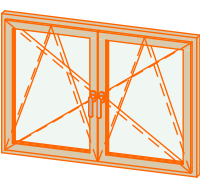Type-quality	Barcode	Wall Thickness	W x H Size	Orientation	Glazing	Quantity	3D Axonometry
Door - Premium	P19885-4	44	850×1 980	L	Full wood, no threshold (internal)	1	
Door - Premium	P19885-4	44	850×1 980	R	Full wood, no threshold (internal)	1	
Door - Premium	PP198160-3	44	1 600×1 980	R	100%, double glazed	1	
Window - Premium	PP19850	44	500×1 980		Double glazed	2	
Window - Premium	PP92130	44	1 300×920		Double glazed	1	
Window - Premium	PP9270	44	700×920	R	Double glazed	2	