




44mm Torino 4,5x6 v.2

Architect name:	Thickness:	Type:	Project name:	Project No:	Year:	Page:
	44mm	Standard	Torino 4,5x6	v.2	2019	1


Posizione pareti e travi del tetto

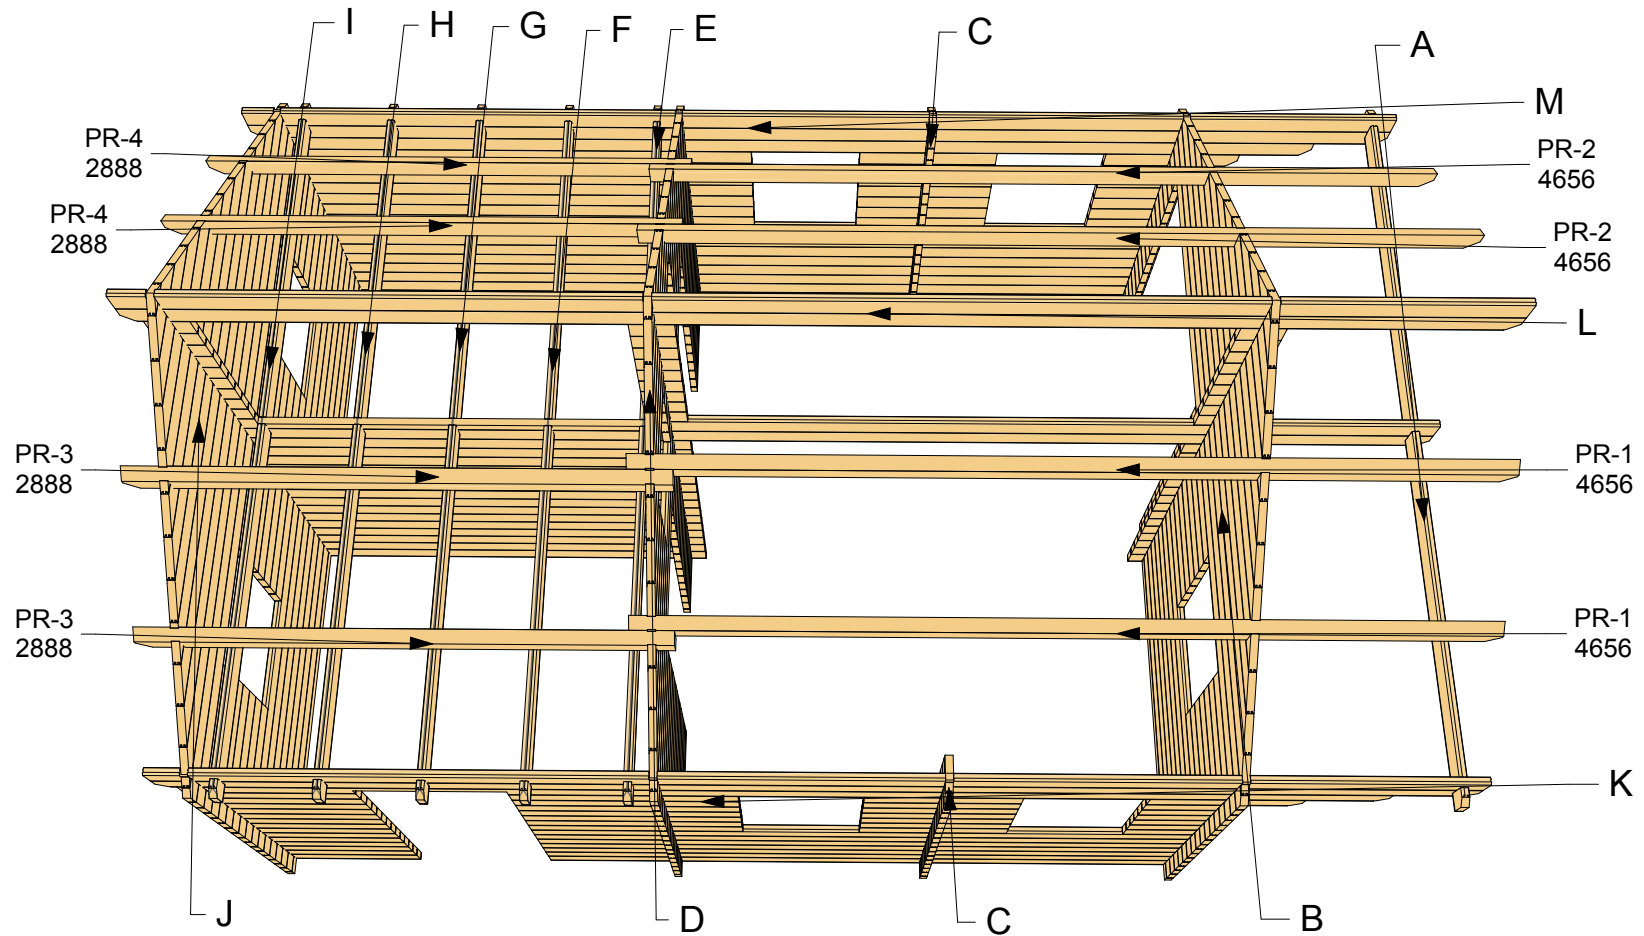

Architect name:	Thickness:	Type:	Project name:	Project No:	Year:	Page:
	44mm	Standard	Torino 4,5x6	v.2	2019	2

Planimetria piano terra


1:50

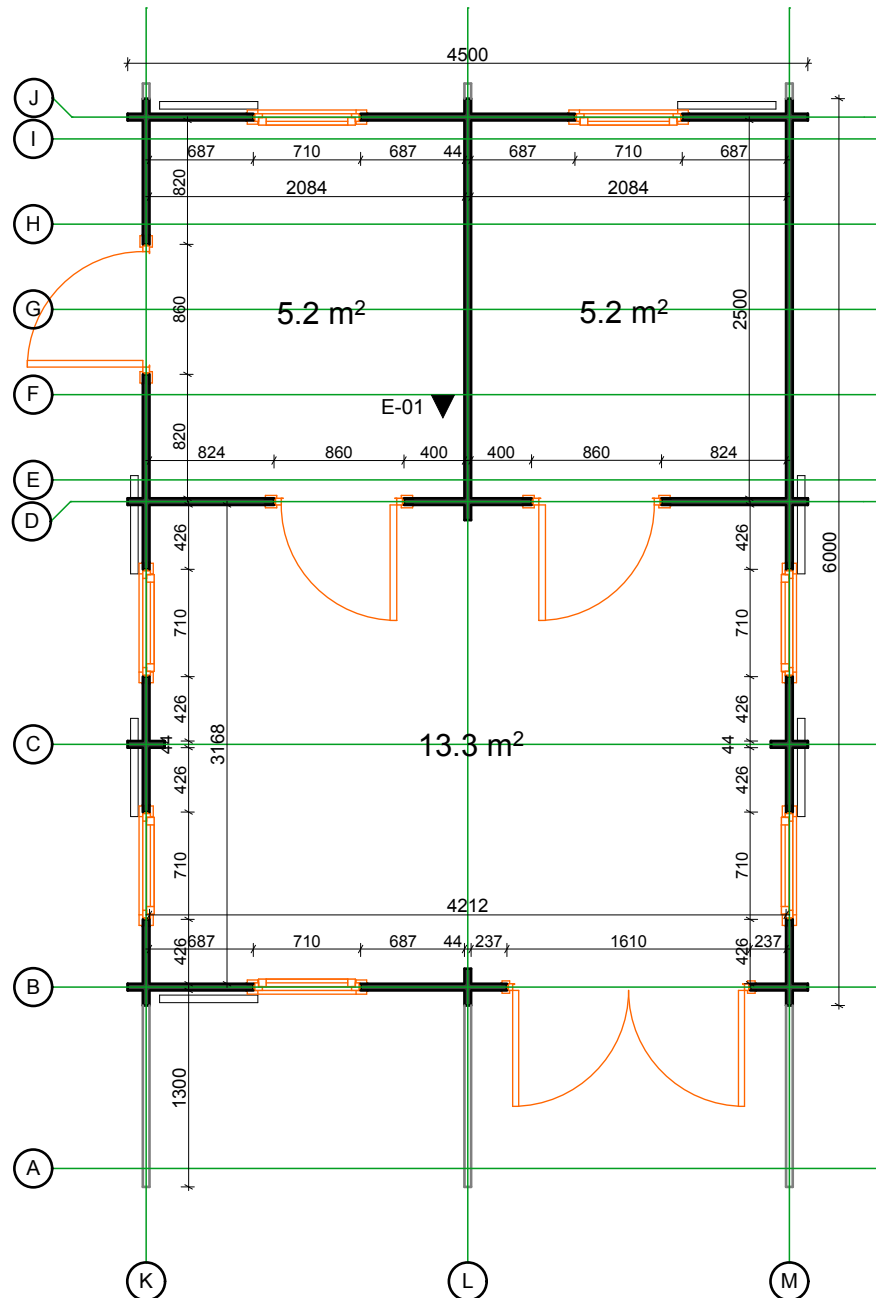

Architect name:	Thickness:	Type:	Project name:	Project No:	Year:	Page:
	44mm	Standard	Torino 4,5x6	v.2	2019	3

Planimetria mansarda


1:50

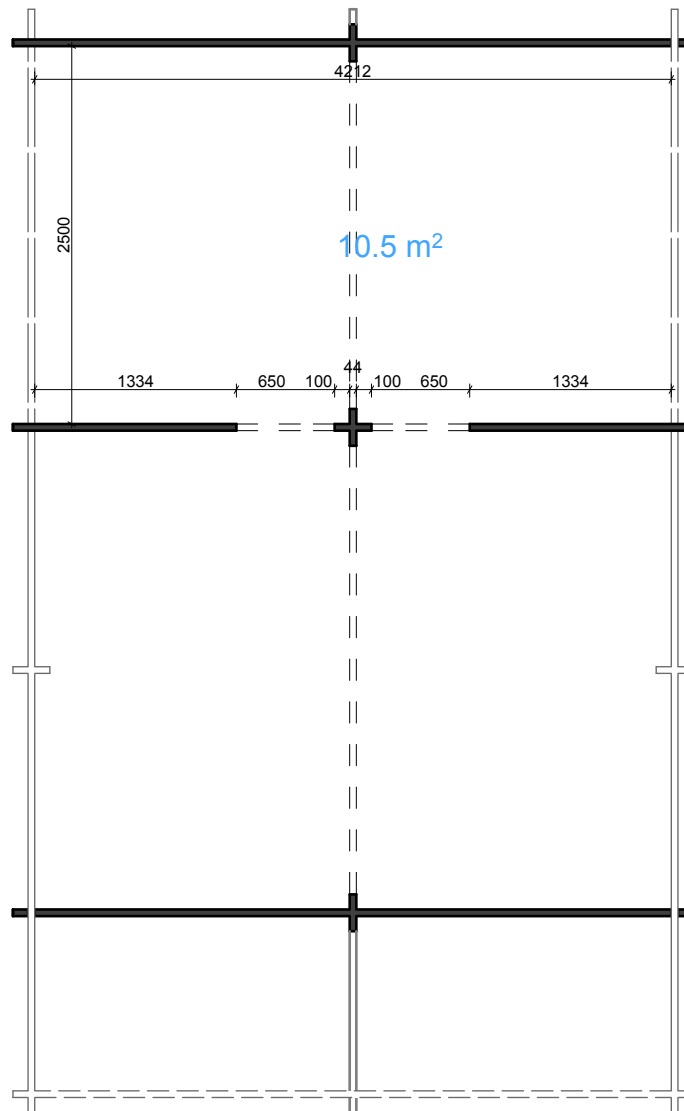

Architect name:	Thickness:	Type:	Project name:	Project No:	Year:	Page:
	44mm	Standard	Torino 4,5x6	v.2	2019	4

Travetti sotto pavimento 44x60


1:50

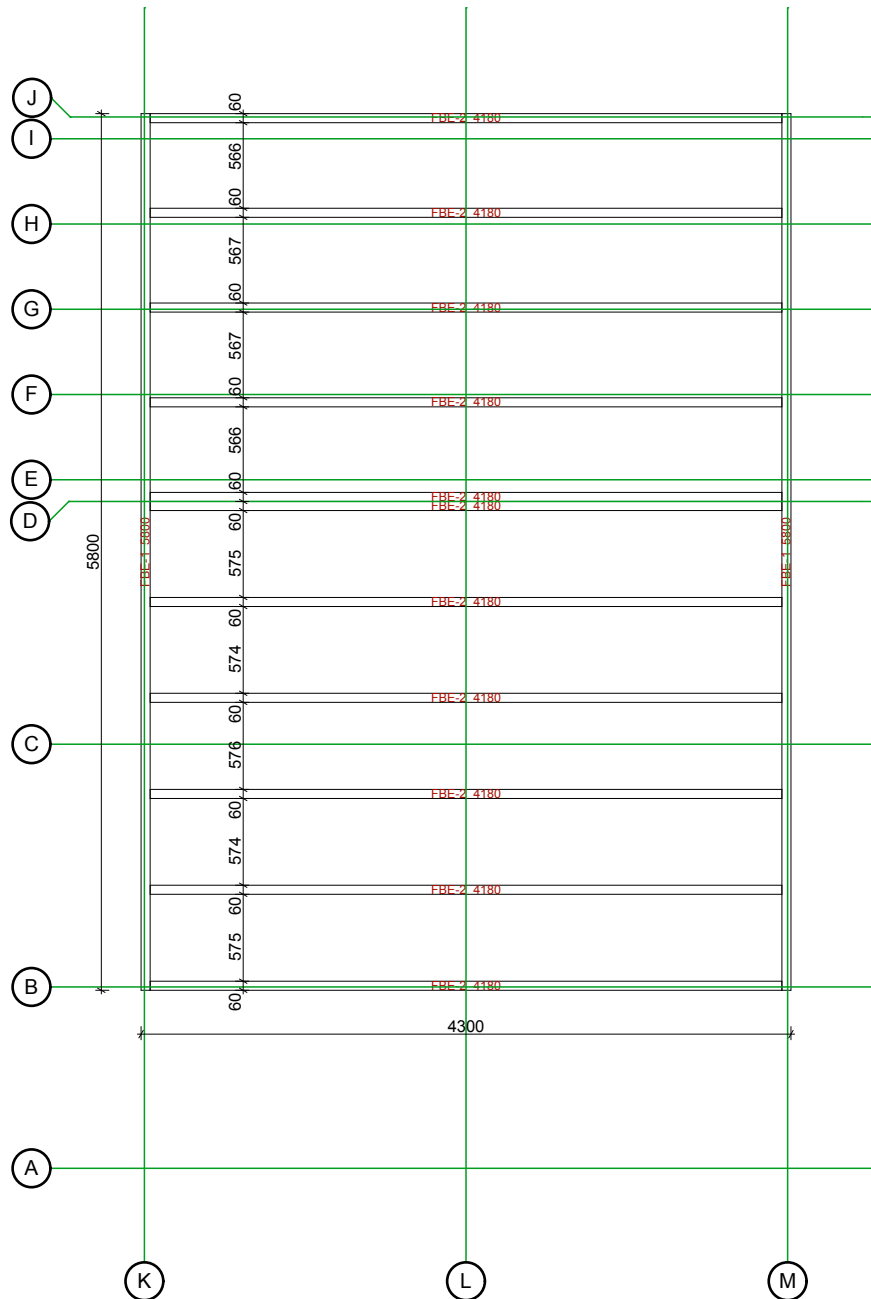


Architect name:	Thickness:	Type:	Project name:	Project No:	Year:	Page:
	44mm	Standard	Torino 4,5x6	v.2	2019	5

Pavimento

1:50

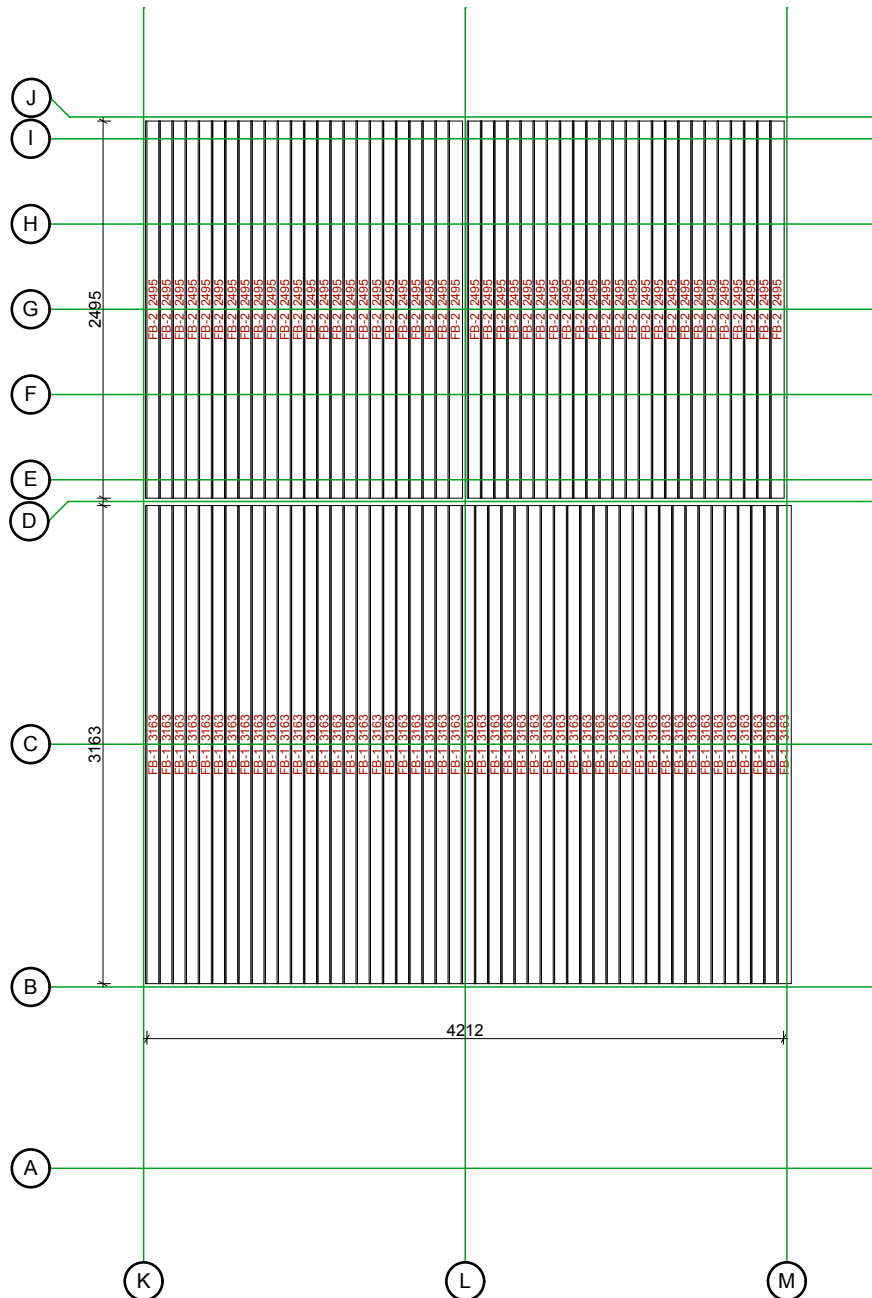


Architect name:	Thickness:	Type:	Project name:	Project No:	Year:	Page:
	44mm	Standard	Torino 4,5x6	v.2	2019	6

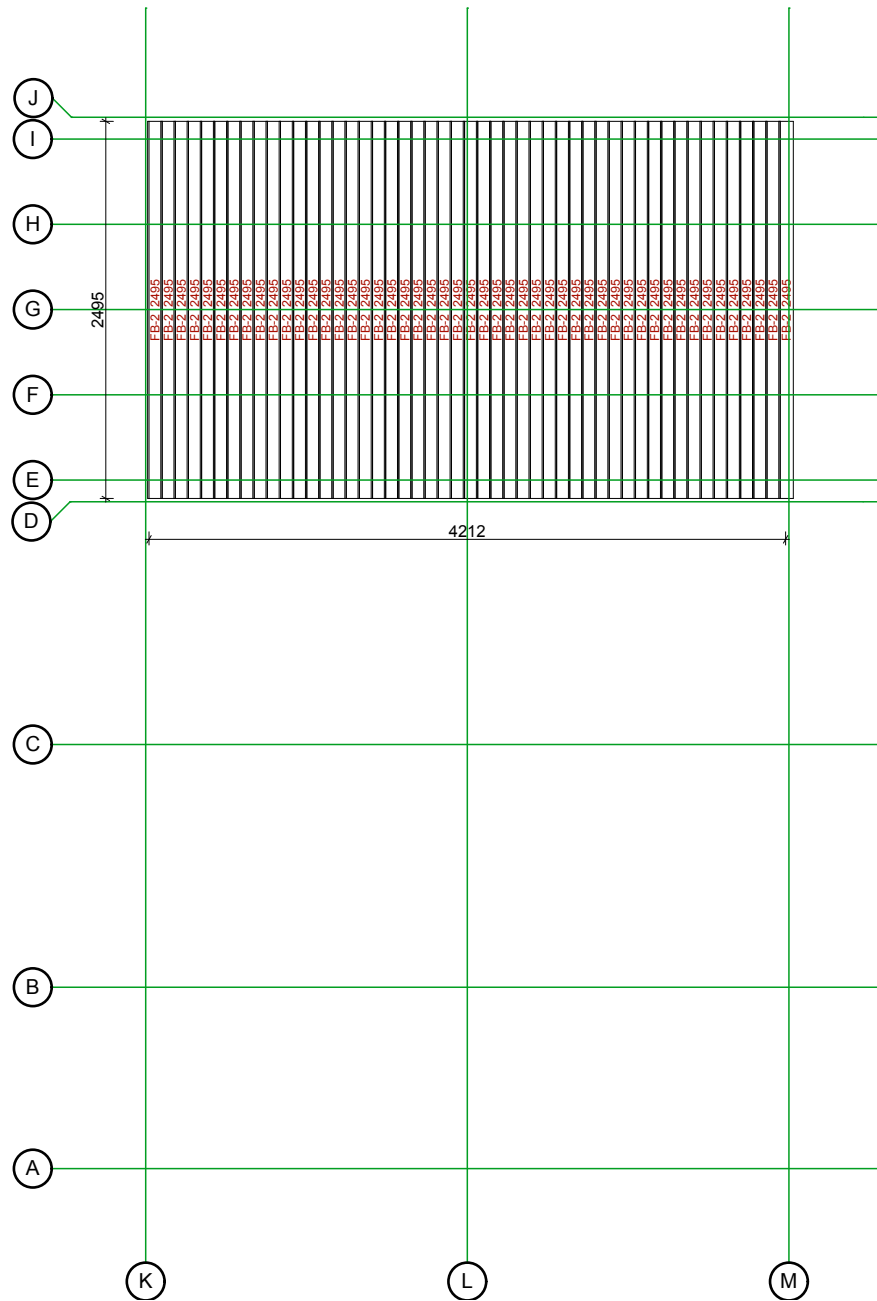Pavimento mansarda
1:50


Architect name:	Thickness:	Type:	Project name:	Project No:	Year:	Page:
	44mm	Standard	Torino 4,5x6	v.2	2019	7

Pareti e posizione travi mansarda


1:50

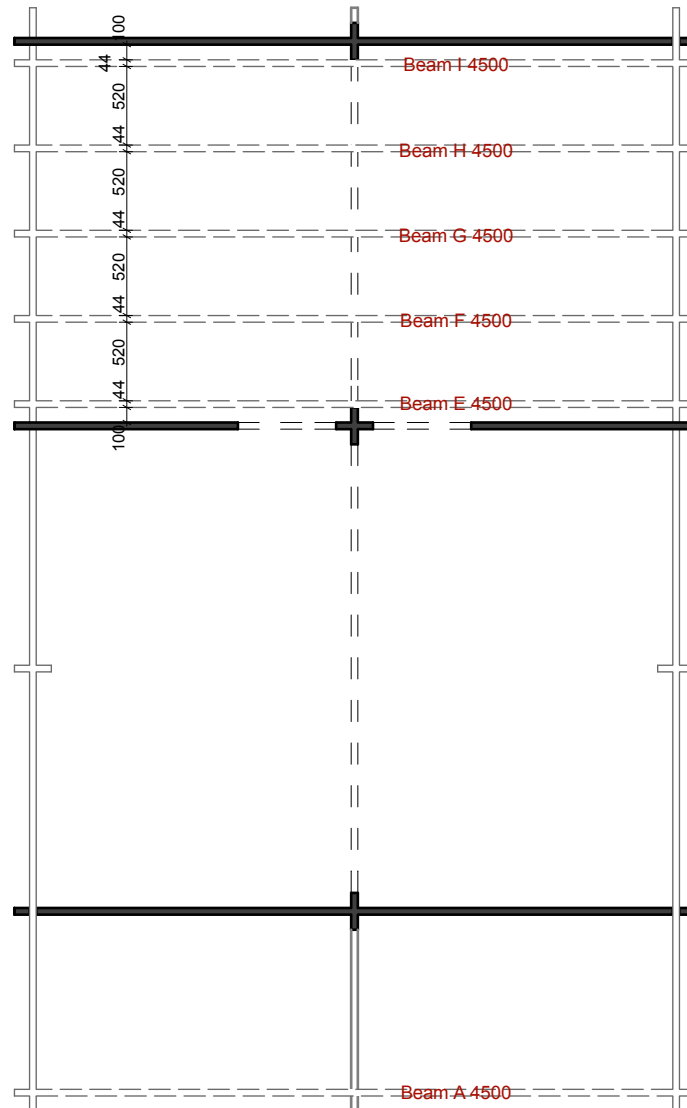

Architect name:	Thickness:	Type:	Project name:	Project No:	Year:	Page:
	44mm	Standard	Torino 4,5x6	v.2	2019	8

Tetto


1:50

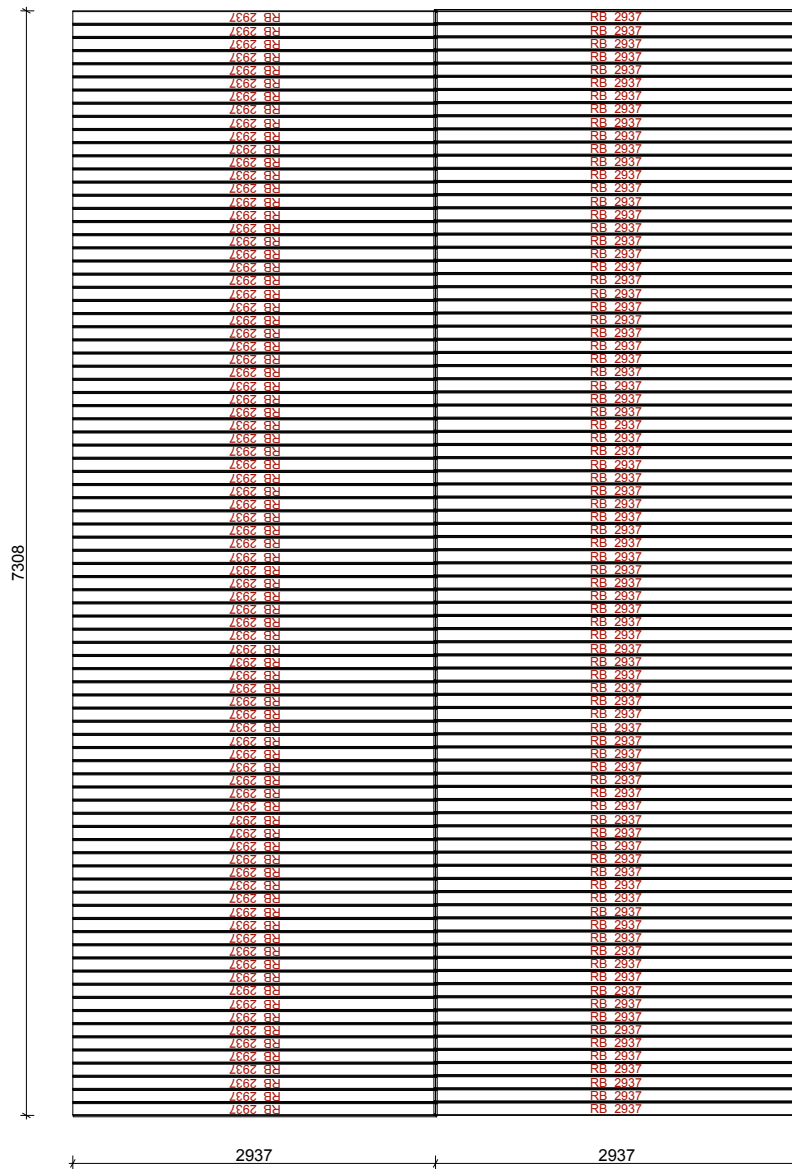

Architect name:	Thickness:	Type:	Project name:	Project No:	Year:	Page:
	44mm	Standard	Torino 4,5x6	v.2	2019	9


Parete B

1:50

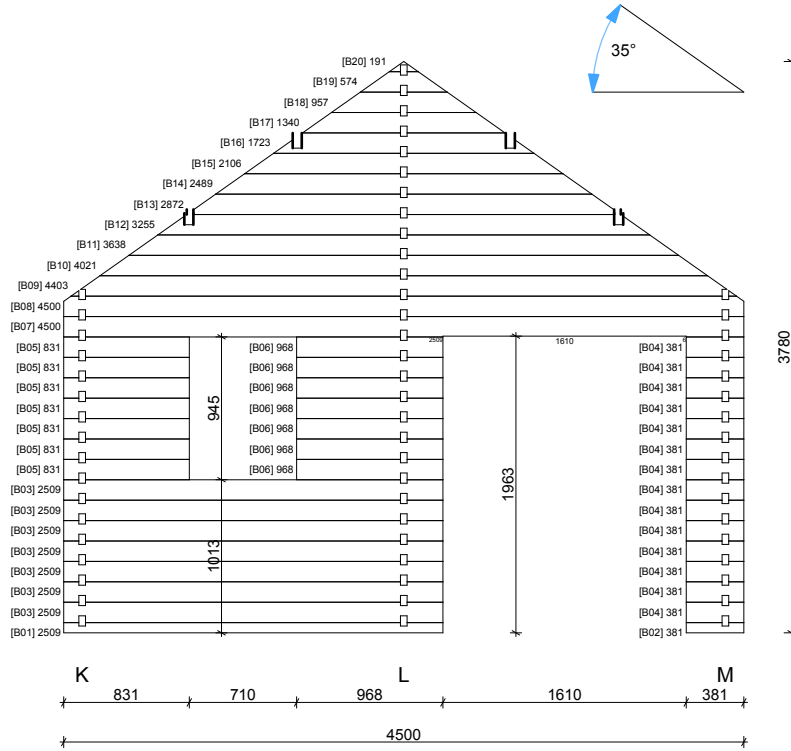

Parete C


1:50

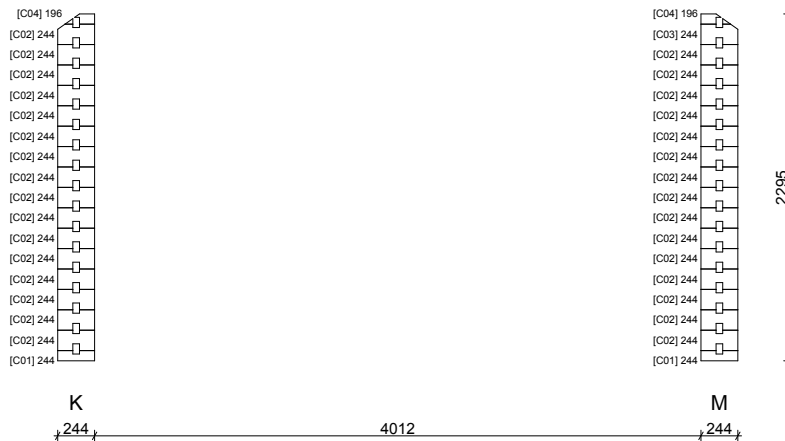

Architect name:	Thickness:	Type:	Project name:	Project No:	Year:	Page:
	44mm	Standard	Torino 4,5x6	v.2	2019	10


Parete D

1:50

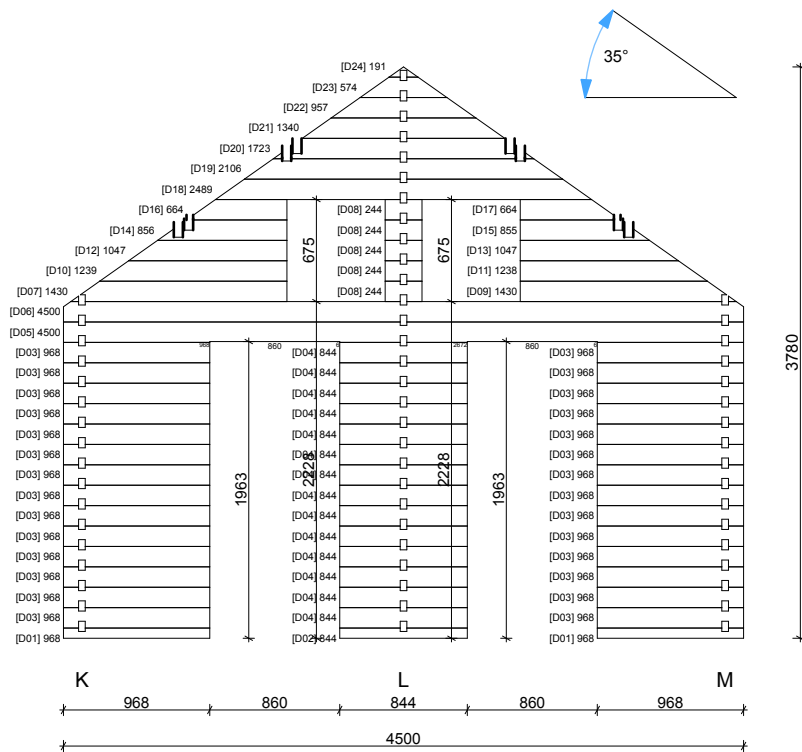

Parete J


1:50

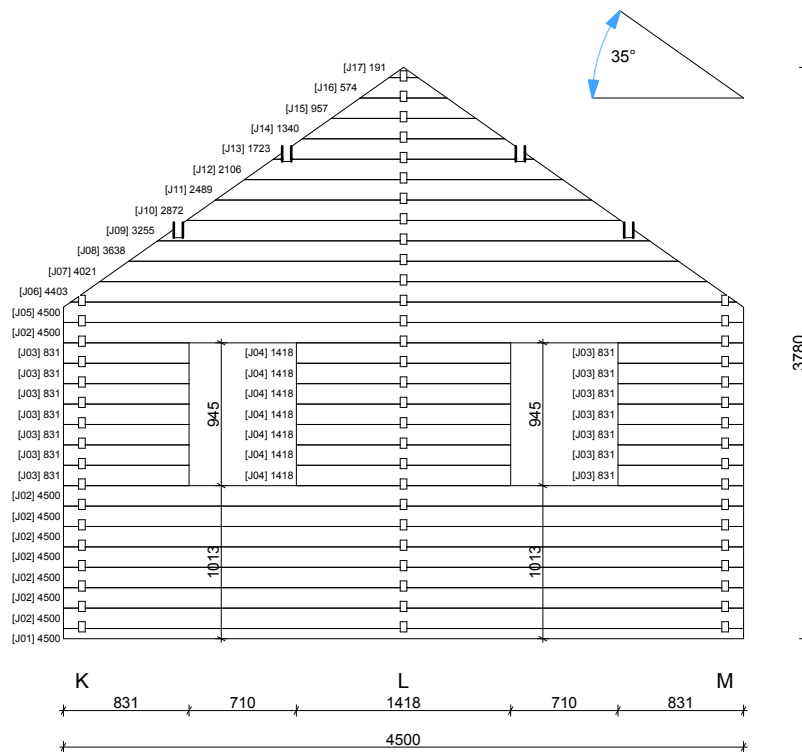

Architect name:	Thickness:	Type:	Project name:	Project No:	Year:	Page:
	44mm	Standard	Torino 4,5x6	v.2	2019	11


Parete K

1:50

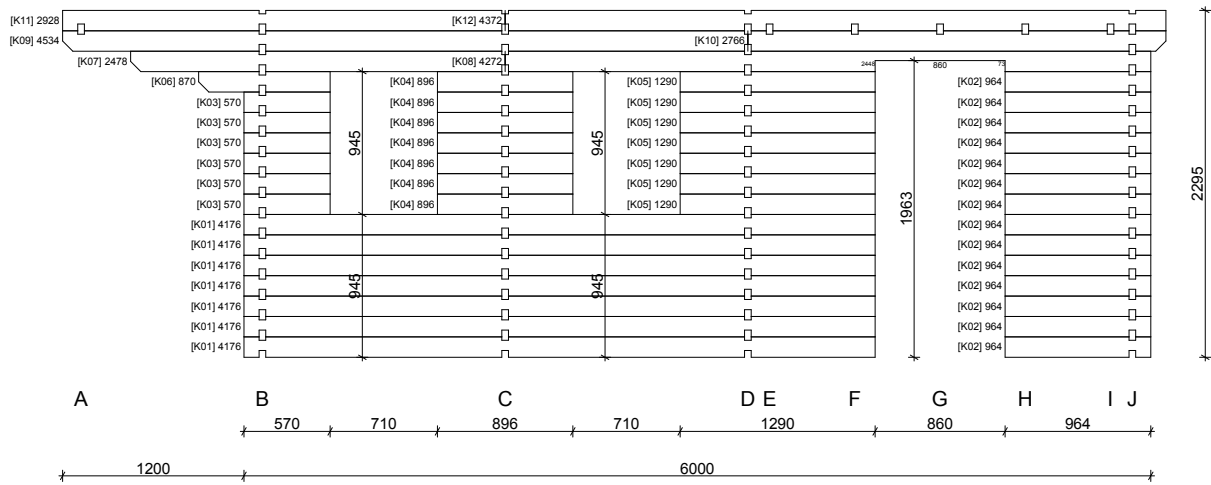

Parete L


1:50

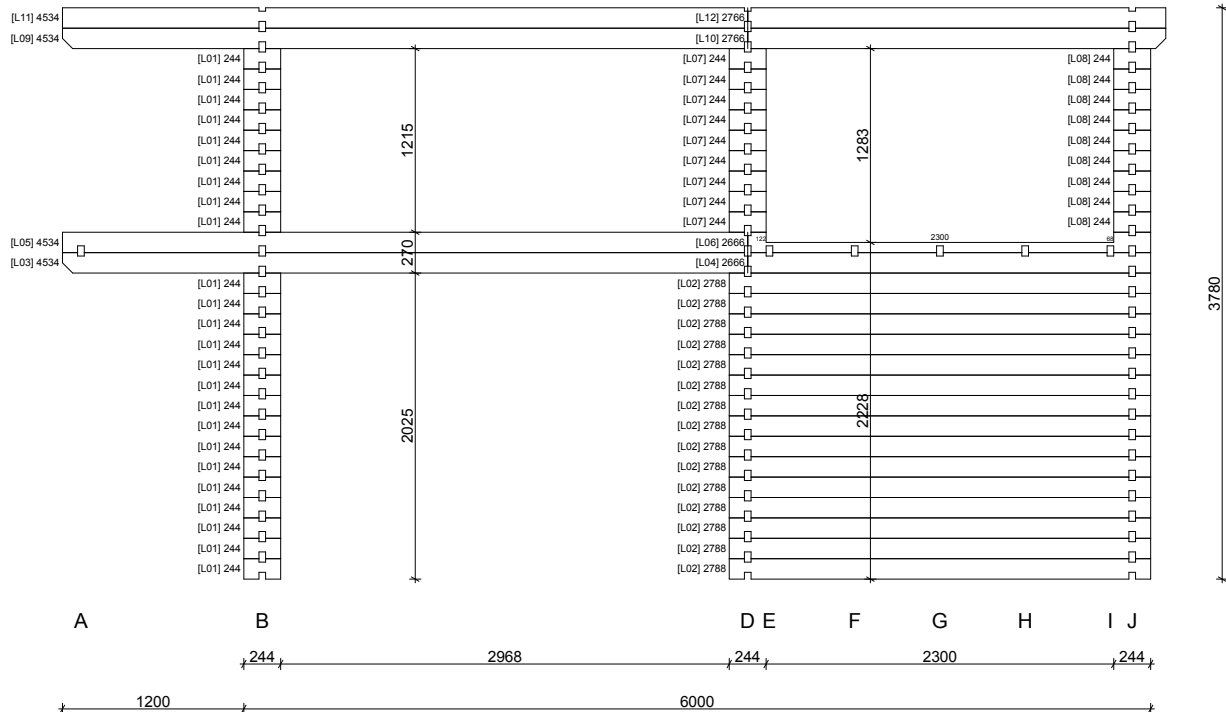

Architect name:	Thickness:	Type:	Project name:	Project No:	Year:	Page:
	44mm	Standard	Torino 4,5x6	v.2	2019	12


Parete M

1:50

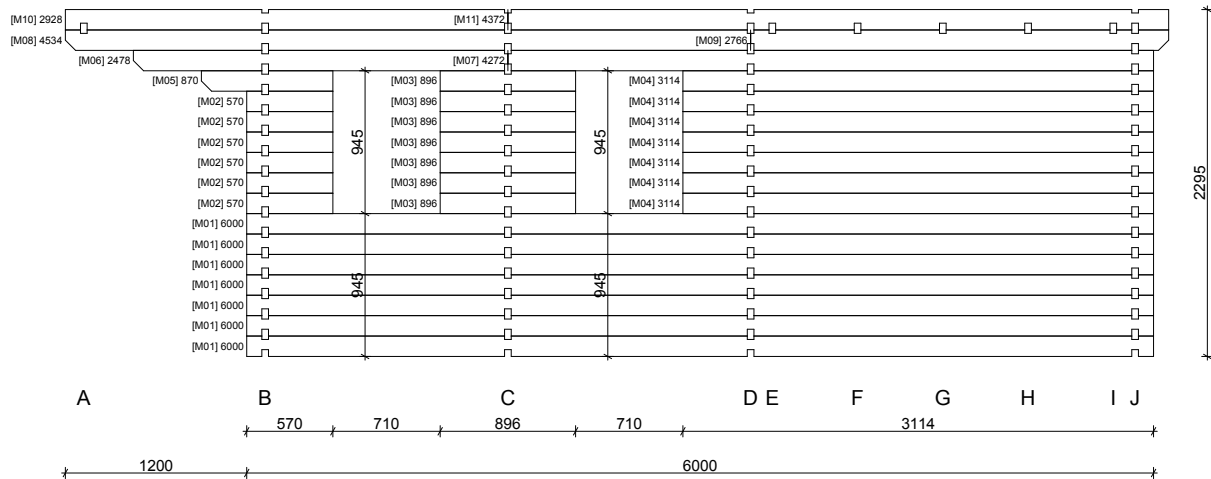


Parete A

1:50

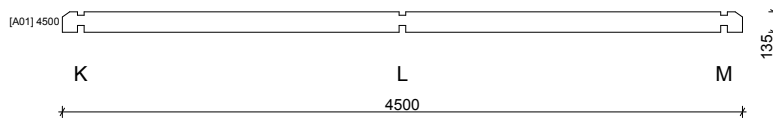


Parete E

1:50

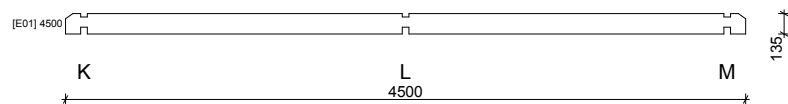


Parete F


1:50

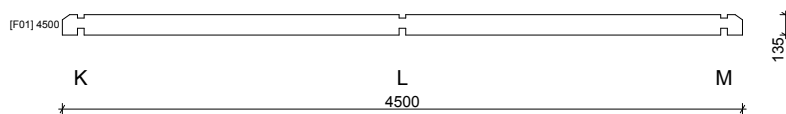


Parete G **1:50**

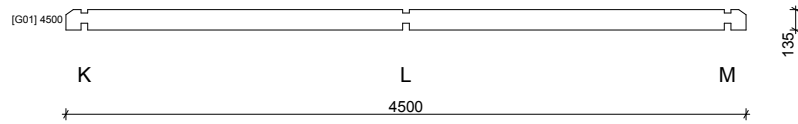

Parete H **1:50**

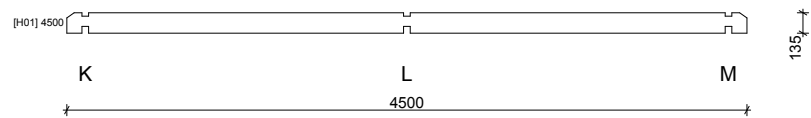

Parete I **1:50**

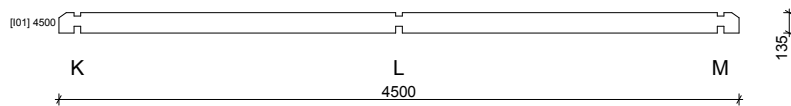

Architect name:	Thickness:	Type:	Project name:	Project No:	Year:	Page:
	44mm	Standard	Torino 4,5x6	v.2	2019	14