


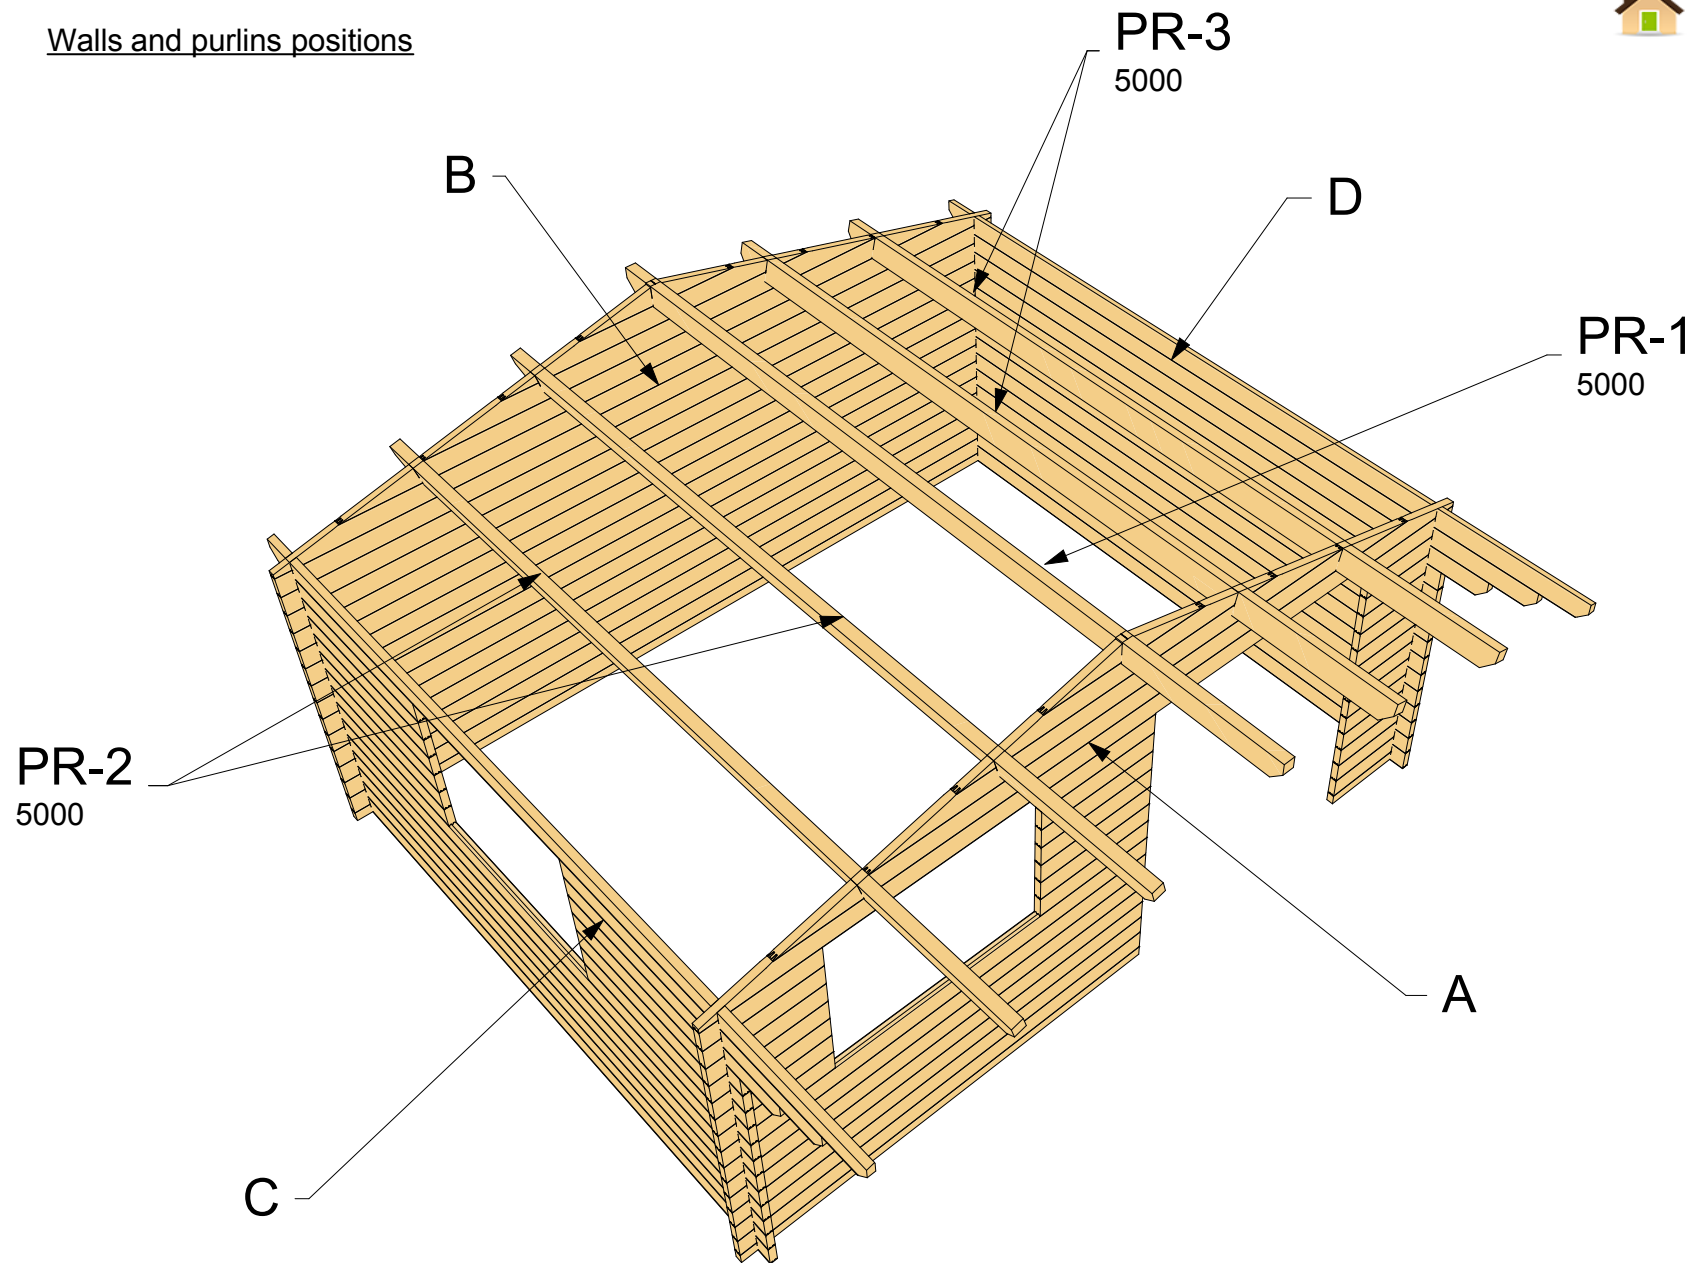


44mm Linus 5x4

Architect name:	Thickness:	Type:	Project name:	Project No:	Year:	Page:
Karolis Vitkauskas	44mm	Standard	LINUS 5x4	v.2	2016	1 of 5


Walls and purlins positions


Architect name:	Thickness:	Type:	Project name:	Project No:	Year:	Page:
Karolis Vitkauskas	44mm	Standard	LINUS 5x4	v.2	2016	2 of 5

Floor bearers 1:50

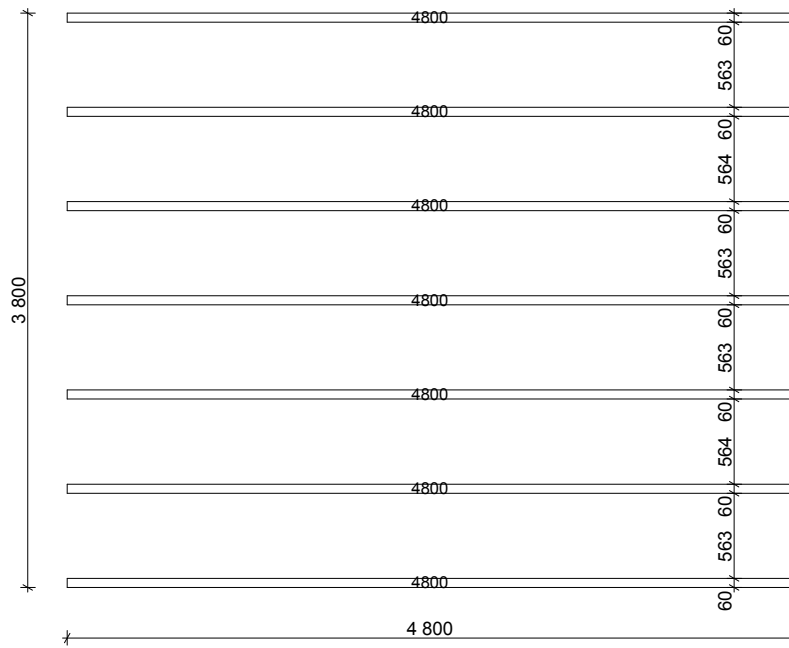


Floor plan 1:50

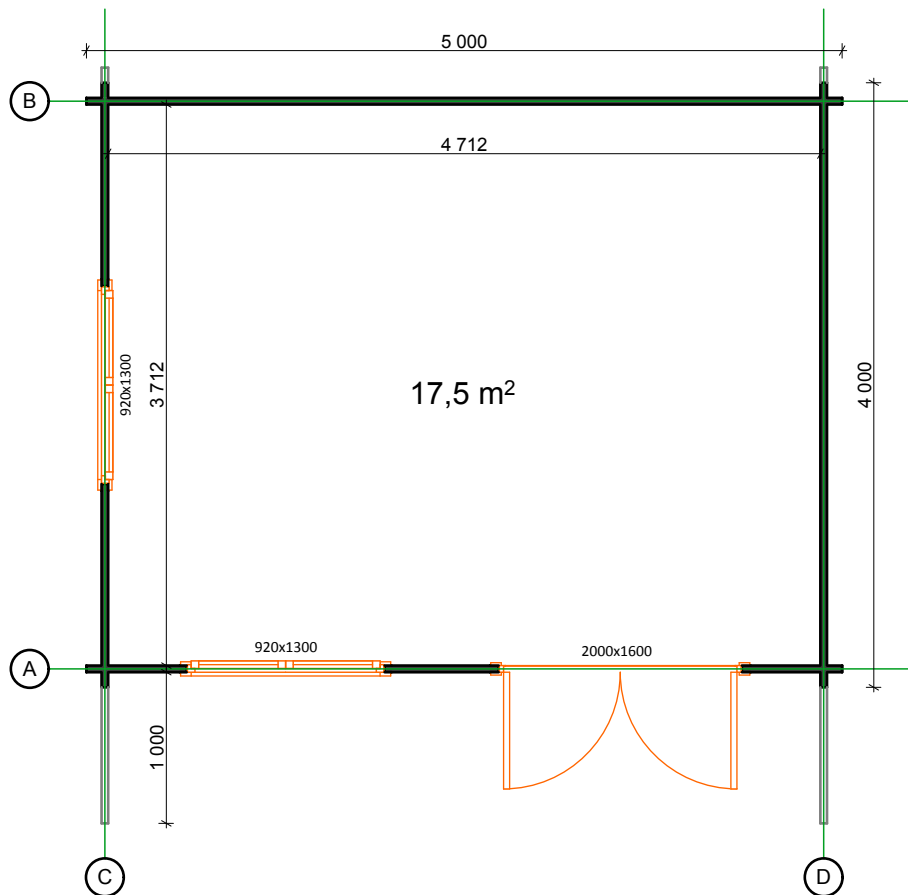


Architect name:	Thickness:	Type:	Project name:	Project No:	Year:	Page:
Karolis Vitkauskas	44mm	Standard	LINUS 5x4	v.2	2016	3 of 5





Floor boards

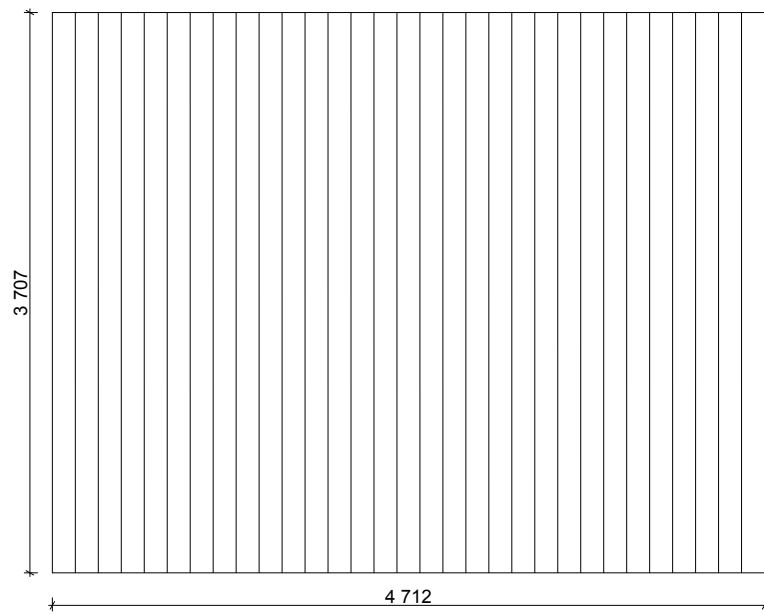

Roof boards

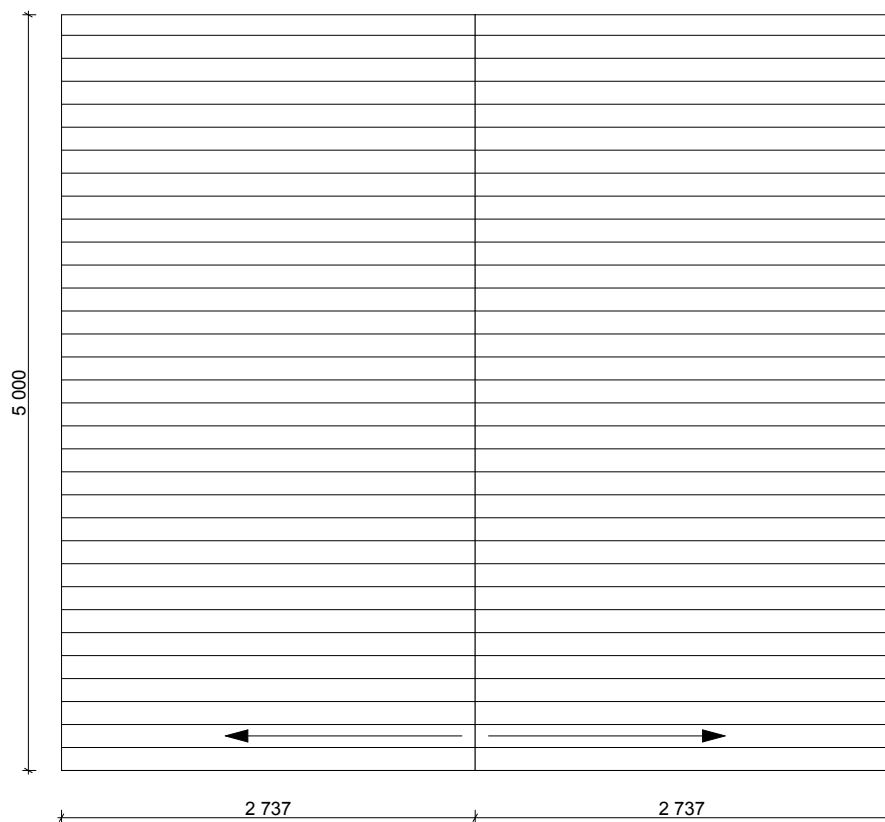

Architect name:	Thickness:	Type:	Project name:	Project No:	Year:	Page:
Karolis Vitkauskas	44mm	Standard	LINUS 5x4	v.2	2016	4 of 5

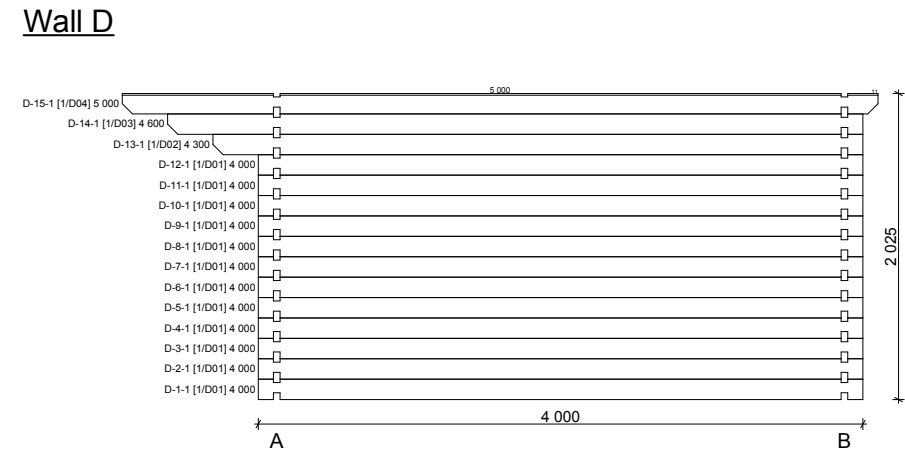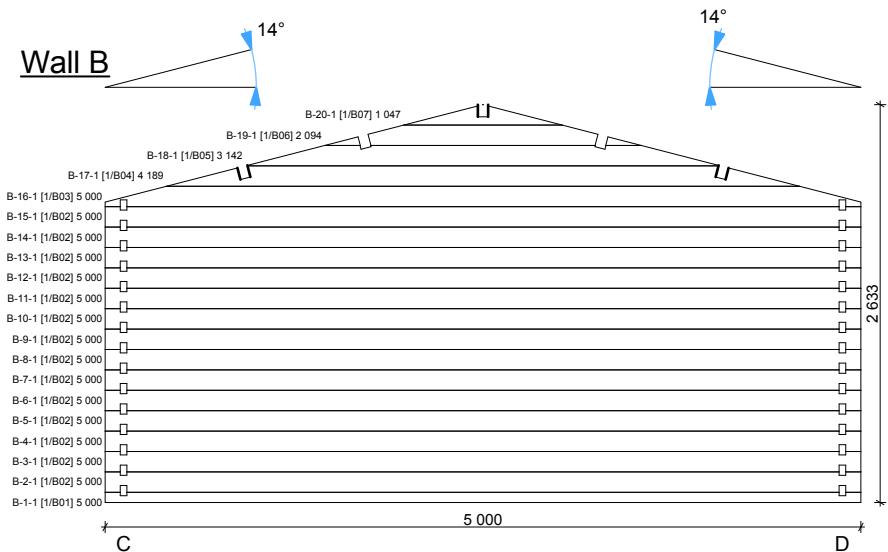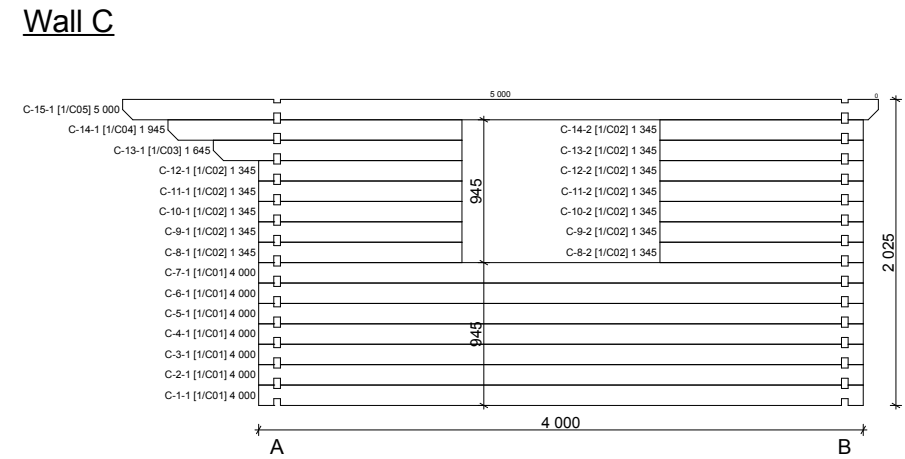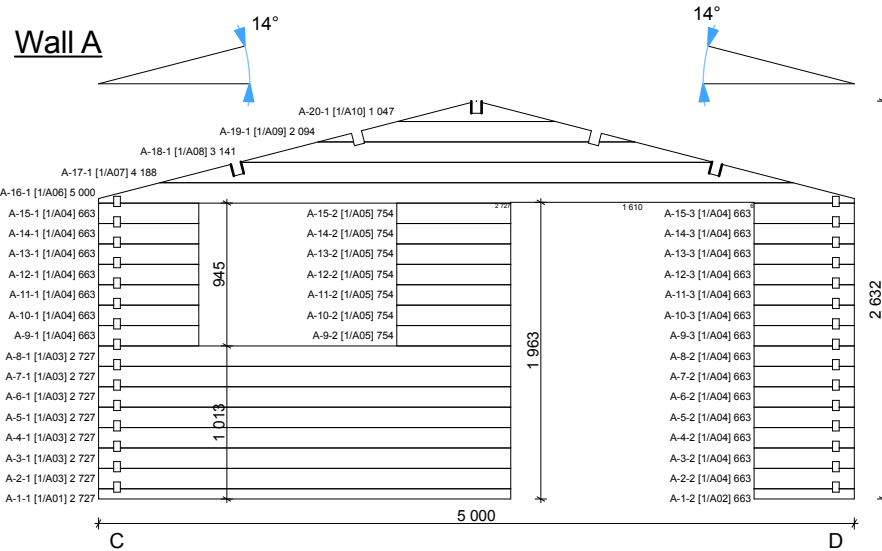

Architect name:	Thickness:	Type:	Project name:	Project No:	Year:	Page:
Karolis Vitkauskas	44mm	Standard	LINUS 5x4	v.2	2016	5 of 5